


F.A. RTE.	SECTION	COUNTY	TOTAL SHEETS	SHEET NO.
315	55-2	MCDONOUGH	1025	889
STA.		TO STA.		
FED. ROAD DIST. NO.		ILLINOIS FED. AID PROJECT		

FIN.	DATE
BY	
REVISION	
DATE	
BY	
REVISION	
DATE	
BY	
REVISION	
DATE	

FIN.	DATE
BY	
REVISION	
DATE	
BY	
REVISION	
DATE	
BY	
REVISION	
DATE	

PLOT DATE = 04/17/06
 FILE NAME = 136L136
 PLOT SCALE = 1"=40'
 USER NAME = JASBEN

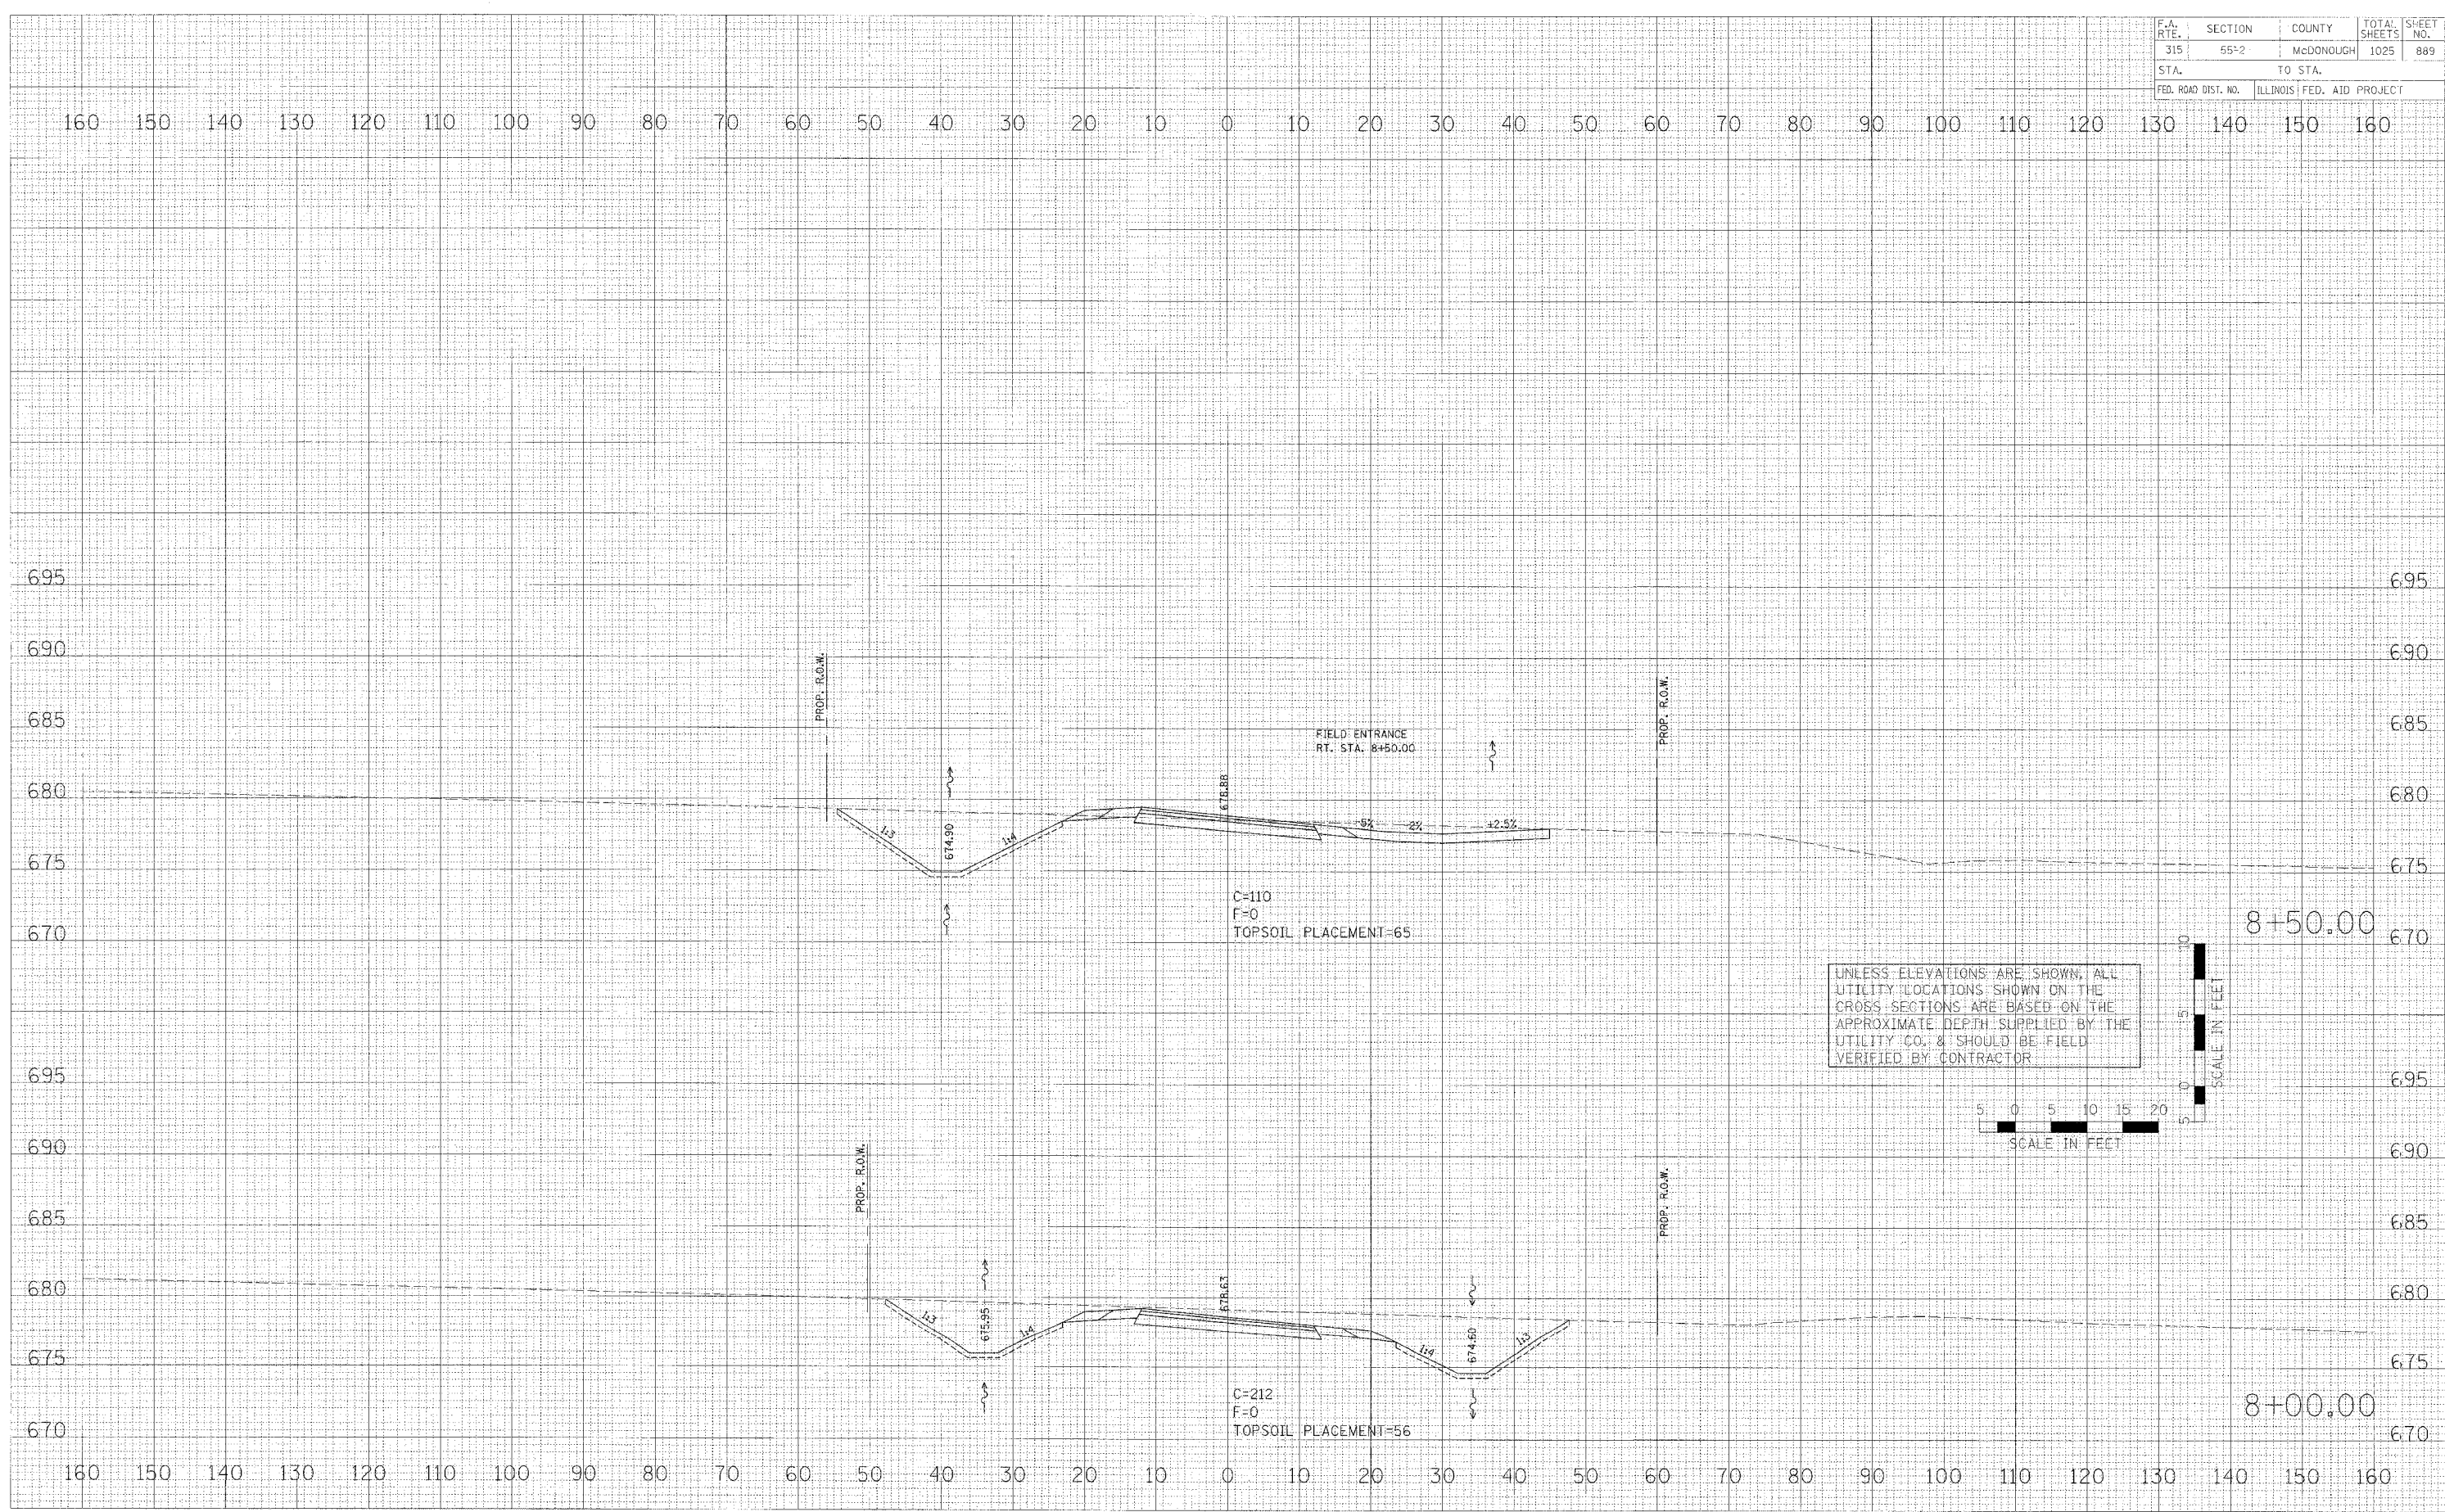

CROSS SECTIONS - U.S. ROUTE 136 (RELOCATED)