


F.A. RT.	SECTION	COUNTY	TOTAL SHEETS	SHEET NO.
315	55-2	MCDONOUGH	1025	894
STA.	TO STA.			
FED. ROAD DIST. NO.	ILLINOIS	FED. AID PROJECT		


FINAL	DATE
SURVEY	
NOTE BOOK	
AREAS	
AREAS	

ORIGINAL	DATE
SURVEY	
NOTE BOOK	
AREAS	
AREAS	

PLOT DATE = 04/15/08
 FILE NAME = #FILE#
 PLOT SCALE = #SCALE#
 USER NAME = #USER#

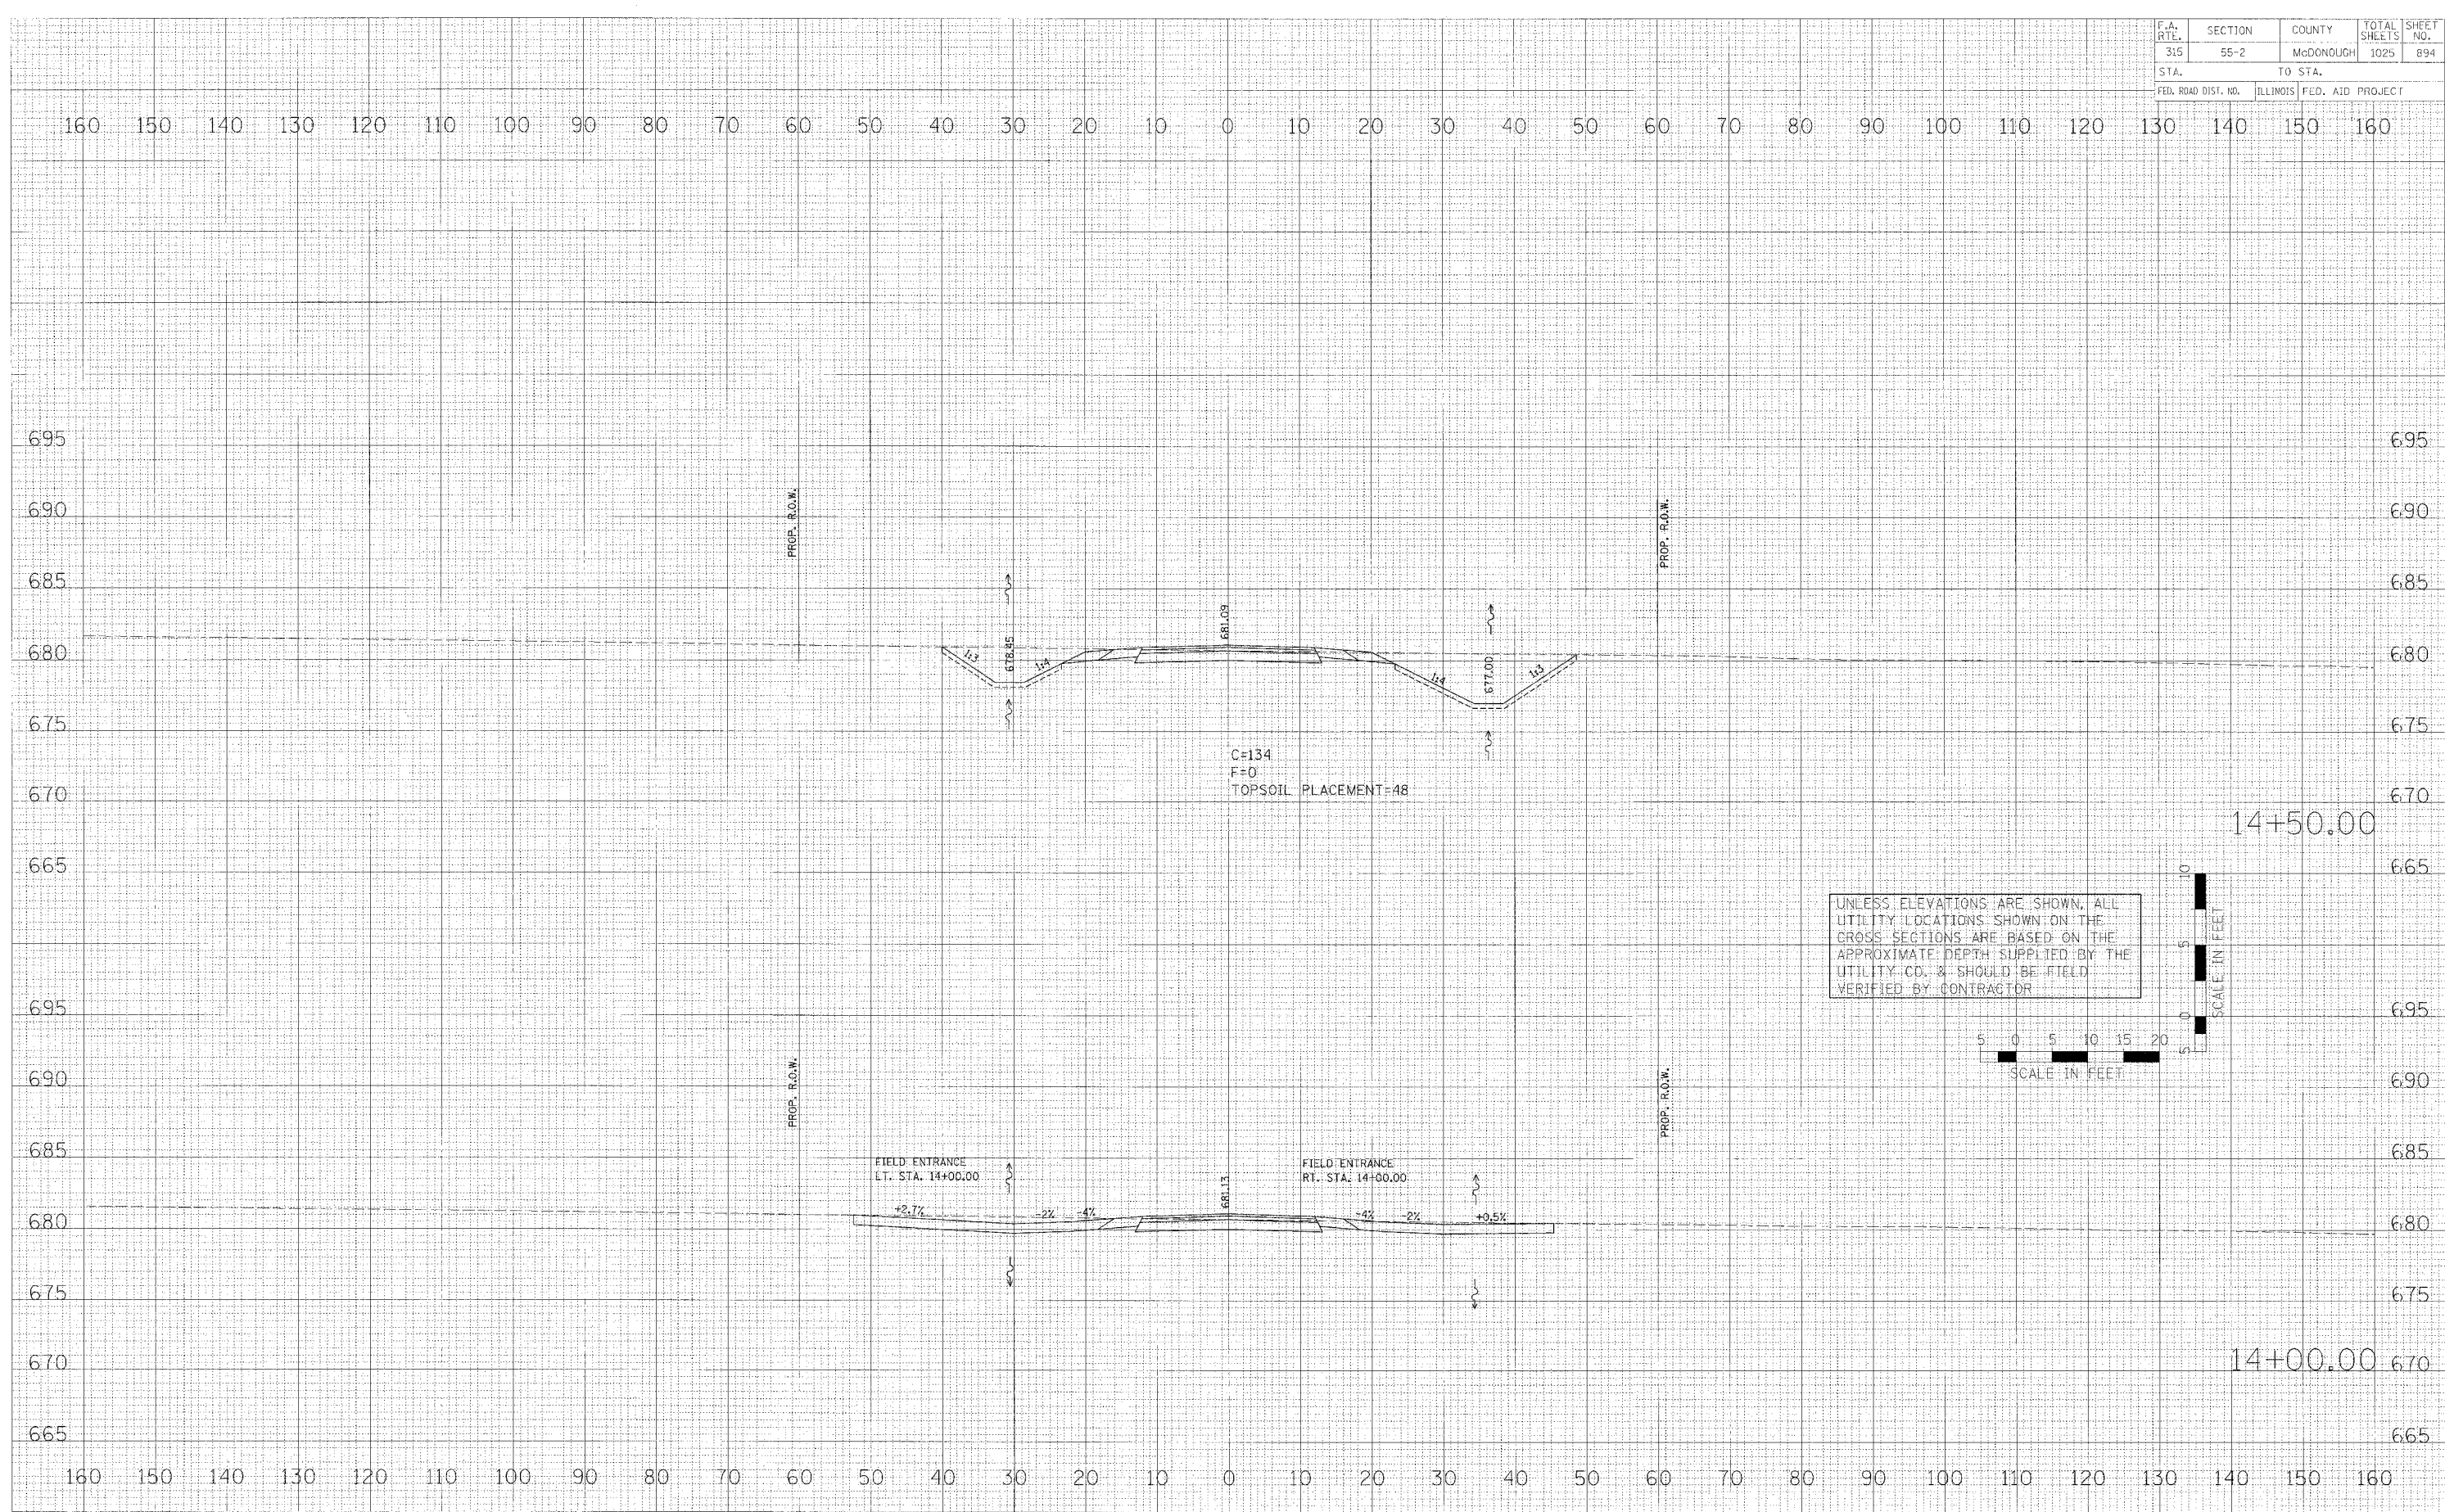

UNLESS ELEVATIONS ARE SHOWN, ALL UTILITY LOCATIONS SHOWN ON THE CROSS SECTIONS ARE BASED ON THE APPROXIMATE DEPTH SUPPLIED BY THE UTILITY CO. & SHOULD BE FIELD VERIFIED BY CONTRACTOR.

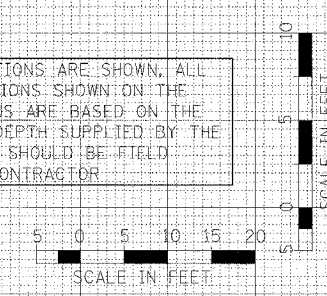

CROSS SECTIONS - U.S. ROUTE 136 (RELOCATED)