


F.A. RTE.	SECTION	COUNTY	TOTAL SHEETS	SHEET NO.
315	55-2	McDONOUGH	1025	895
STA.		TO STA.		
FED. ROAD DIST. NO.		ILLINOIS FED. AID PROJECT		

DATE	BY

DATE	BY

PLOT DATE = 04/16/06
FILE NAME = #FILE#
PLOT SCALE = #SCALE#
USER NAME = #USER#

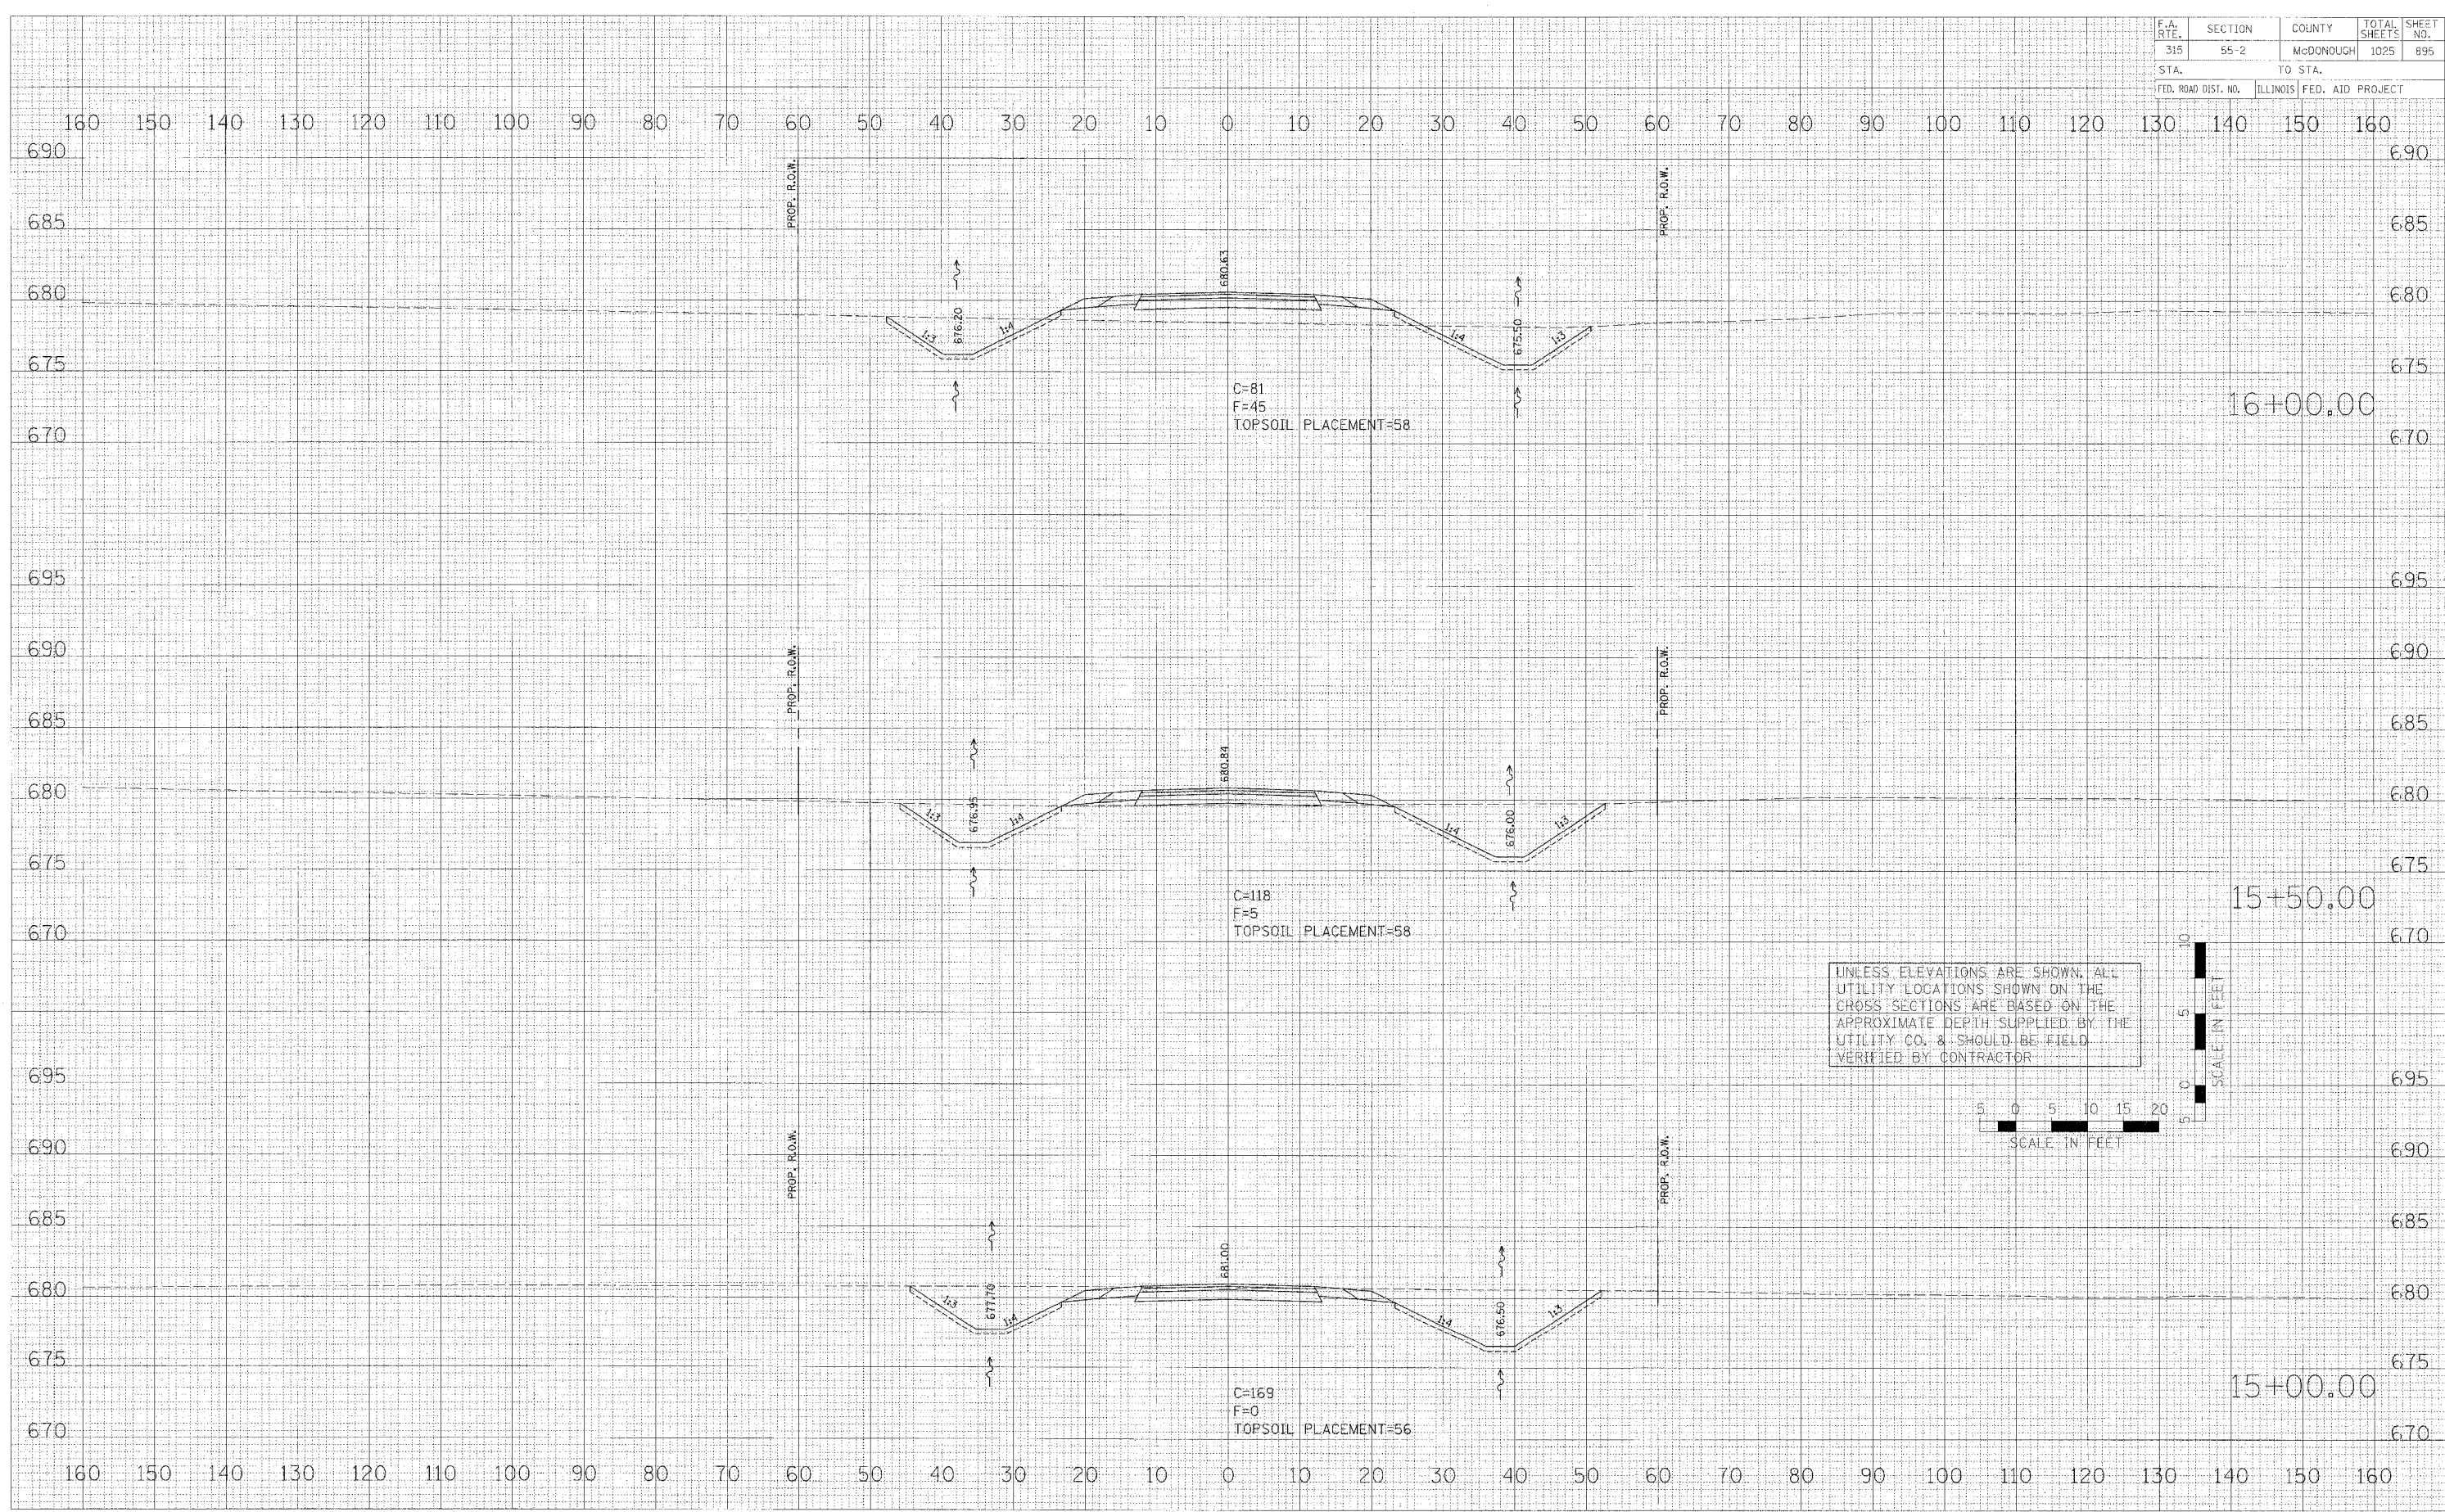

CROSS SECTIONS - U.S. ROUTE 136 (RELOCATED)