


F.A. RTE.	SECTION	COUNTY	TOTAL SHEETS	SHEET NO.
315	55-2	McDONOUGH	1025	904
STA.	TC STA.			
FED. ROAD DIST. NO.	ILLINOIS FED. AID PROJECT			

FINAL	DATE
SURVEY	BP
NOTED	
BOOK	
NO.	

ORIGINAL	DATE
SURVEY	5
NOTED	
BOOK	
NO.	

PLOT DATE = 4/17/2006
FILE NAME = 051114
USER NAME = RUBENH

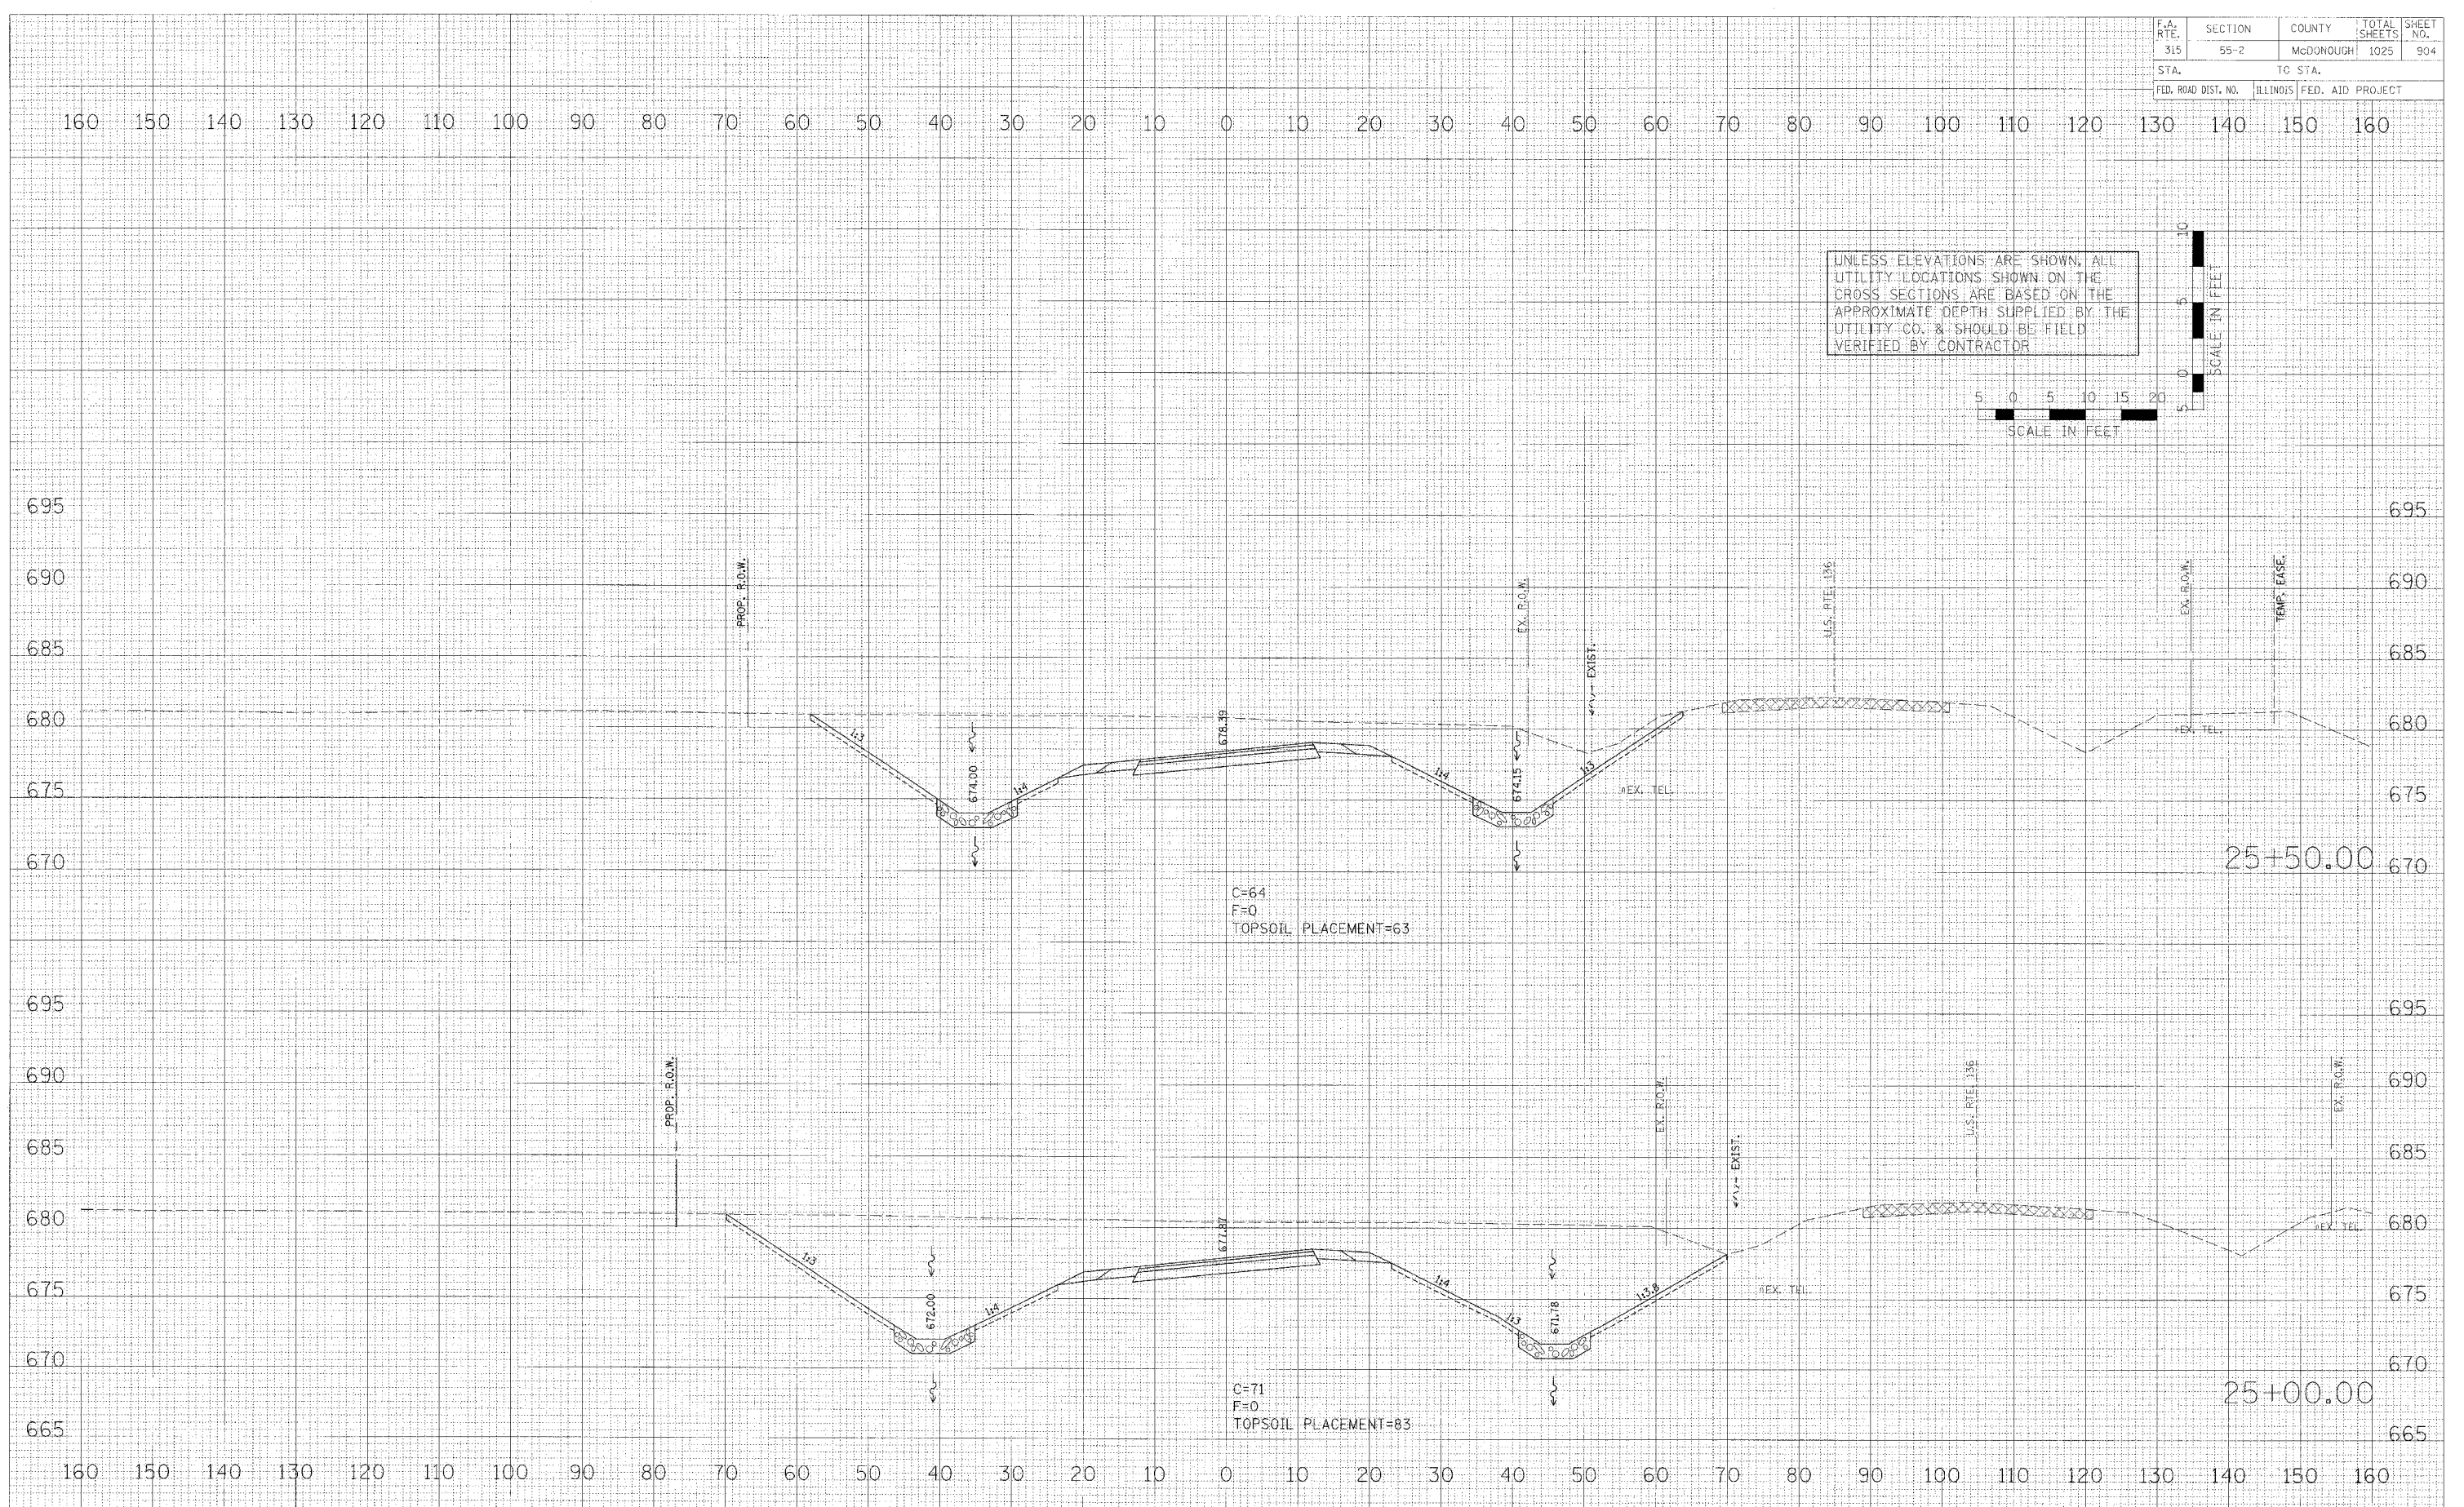

CROSS SECTIONS - U.S. ROUTE 136 (RELOCATED)