


F.A. RTE.	SECTION	COUNTY	TOTAL SHEET NO.
315	55-2	McDONOUGH	1025 908
STA.	TO STA.		
FED. ROAD DIST. NO.	ILLINOIS	FED. AID PROJECT	

DATE	BY
DATE	BY
DATE	BY
DATE	BY

DATE	BY
DATE	BY
DATE	BY
DATE	BY

DATE	BY
DATE	BY
DATE	BY
DATE	BY

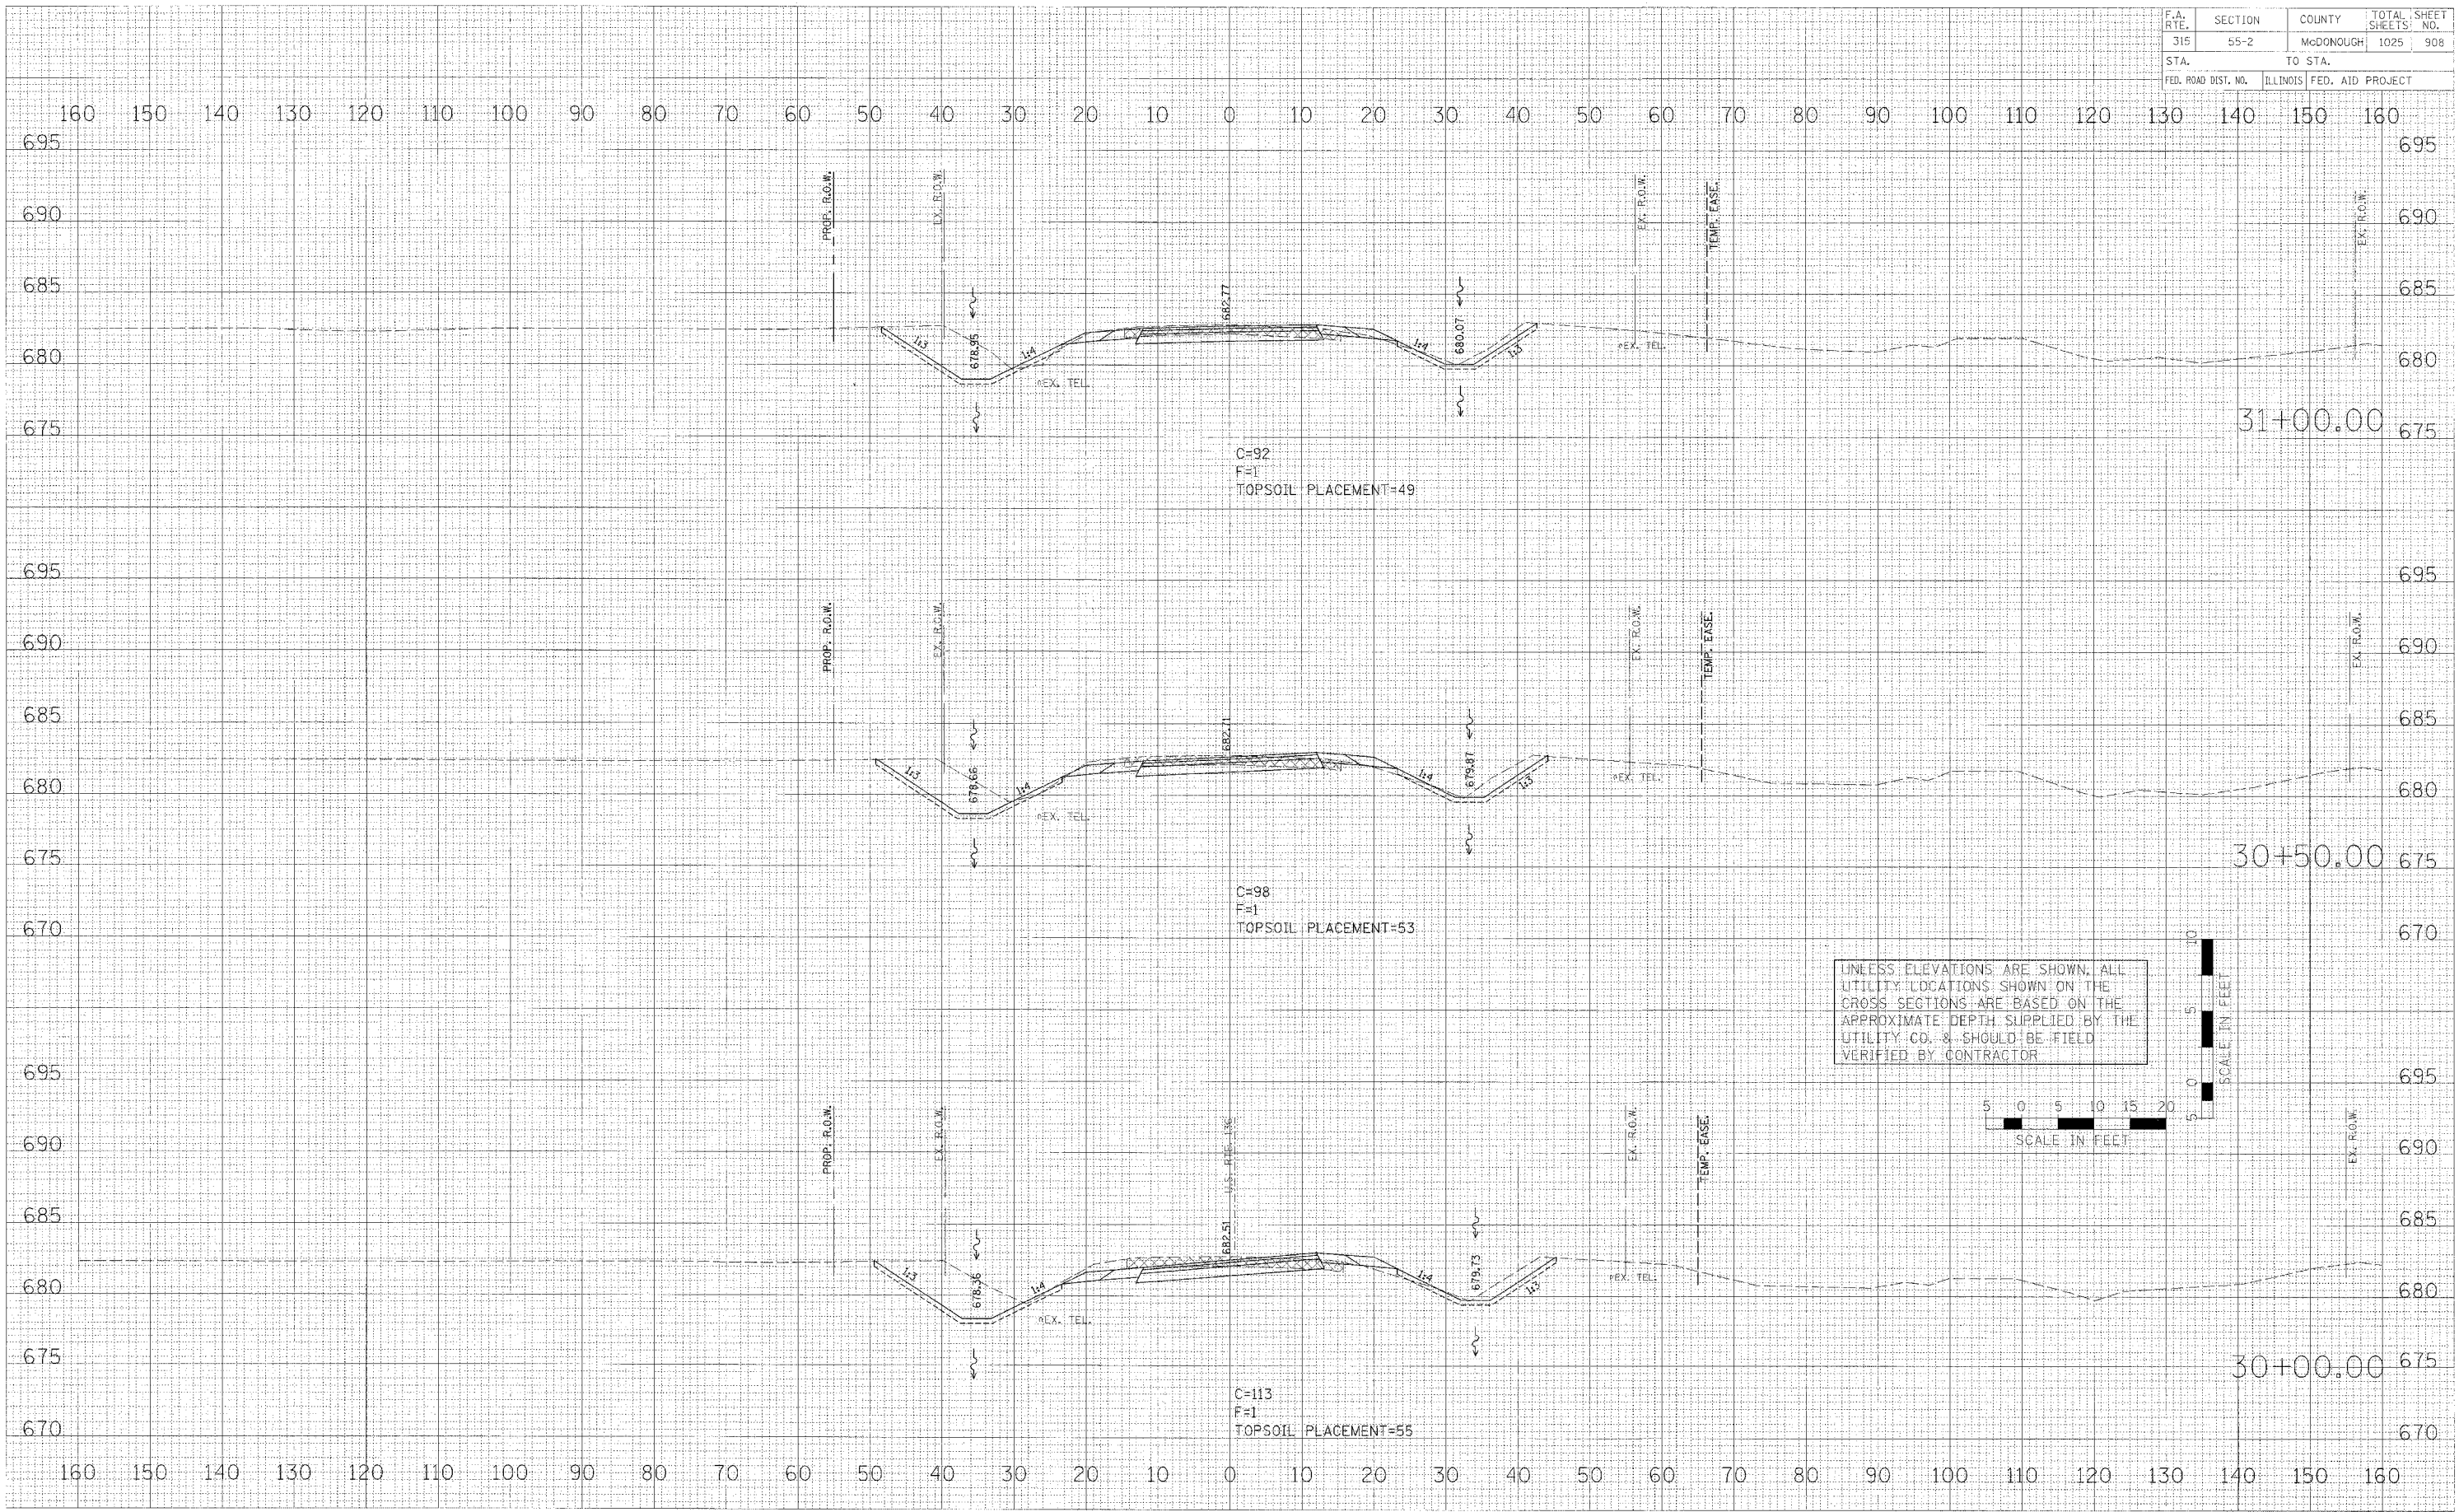

CROSS SECTIONS - U.S. ROUTE 136 (RELOCATED)