


F.A. RTE.	SECTION	COUNTY	TOTAL SHEETS	SHEET NO.
315	55-2	McDONOUGH	1025	910
STA.	TO STA.			
FED. ROAD DIST. NO. ILLINOIS FED. AID PROJECT				

DATE	
BY	
ORIGINAL SURVEY	
PLOTTED	
NOTE BOOK	
NO.	

DATE	
BY	
ORIGINAL SURVEY	
PLOTTED	
NOTE BOOK	
NO.	

PLOT DATE = 04/15/06
 FILE NAME = 055-2-910.dwg
 PLOT SCALE = 1"=40'
 USER NAME = MBS/ERG

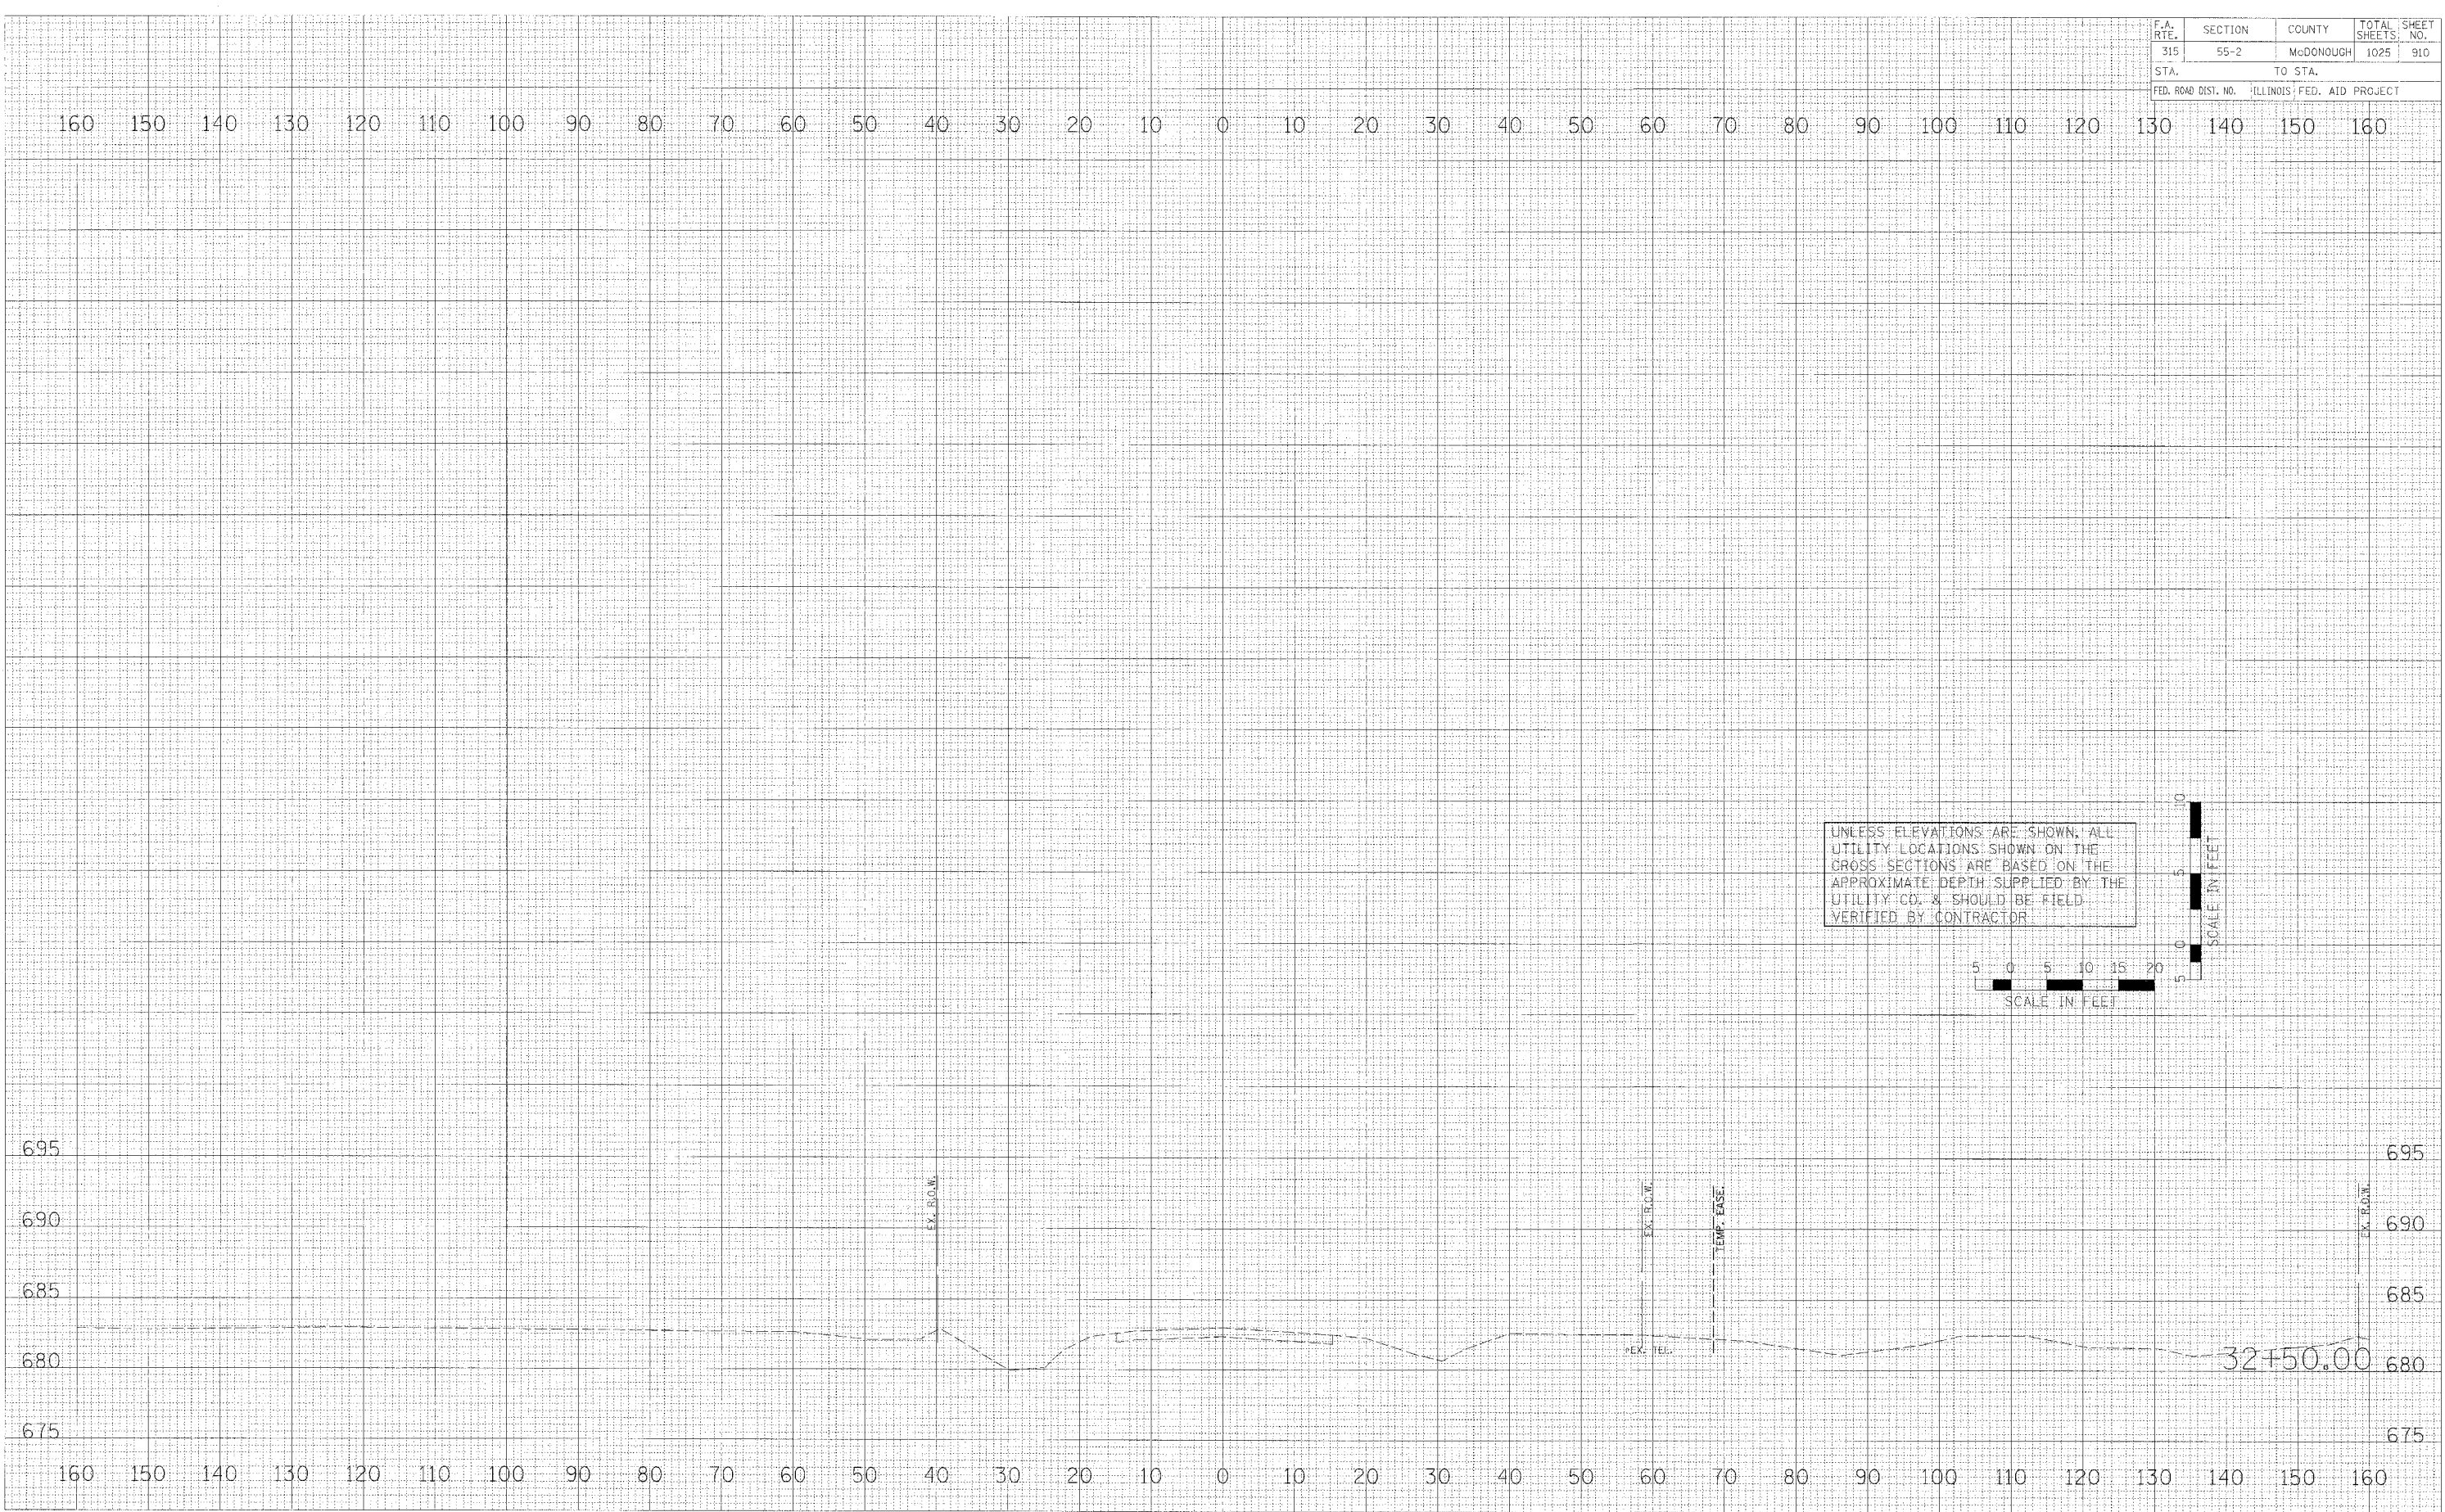

CROSS SECTIONS - U.S. ROUTE 136 (RELOCATED)