



F.A. RTE.	SECTION	COUNTY	TOTAL SHEETS	SHEET NO.
315	55-2	MCDONOUGH	1025	913
STA.		TO STA.		
FED. ROAD DIST. NO.		ILLINOIS FED. AID PROJECT		

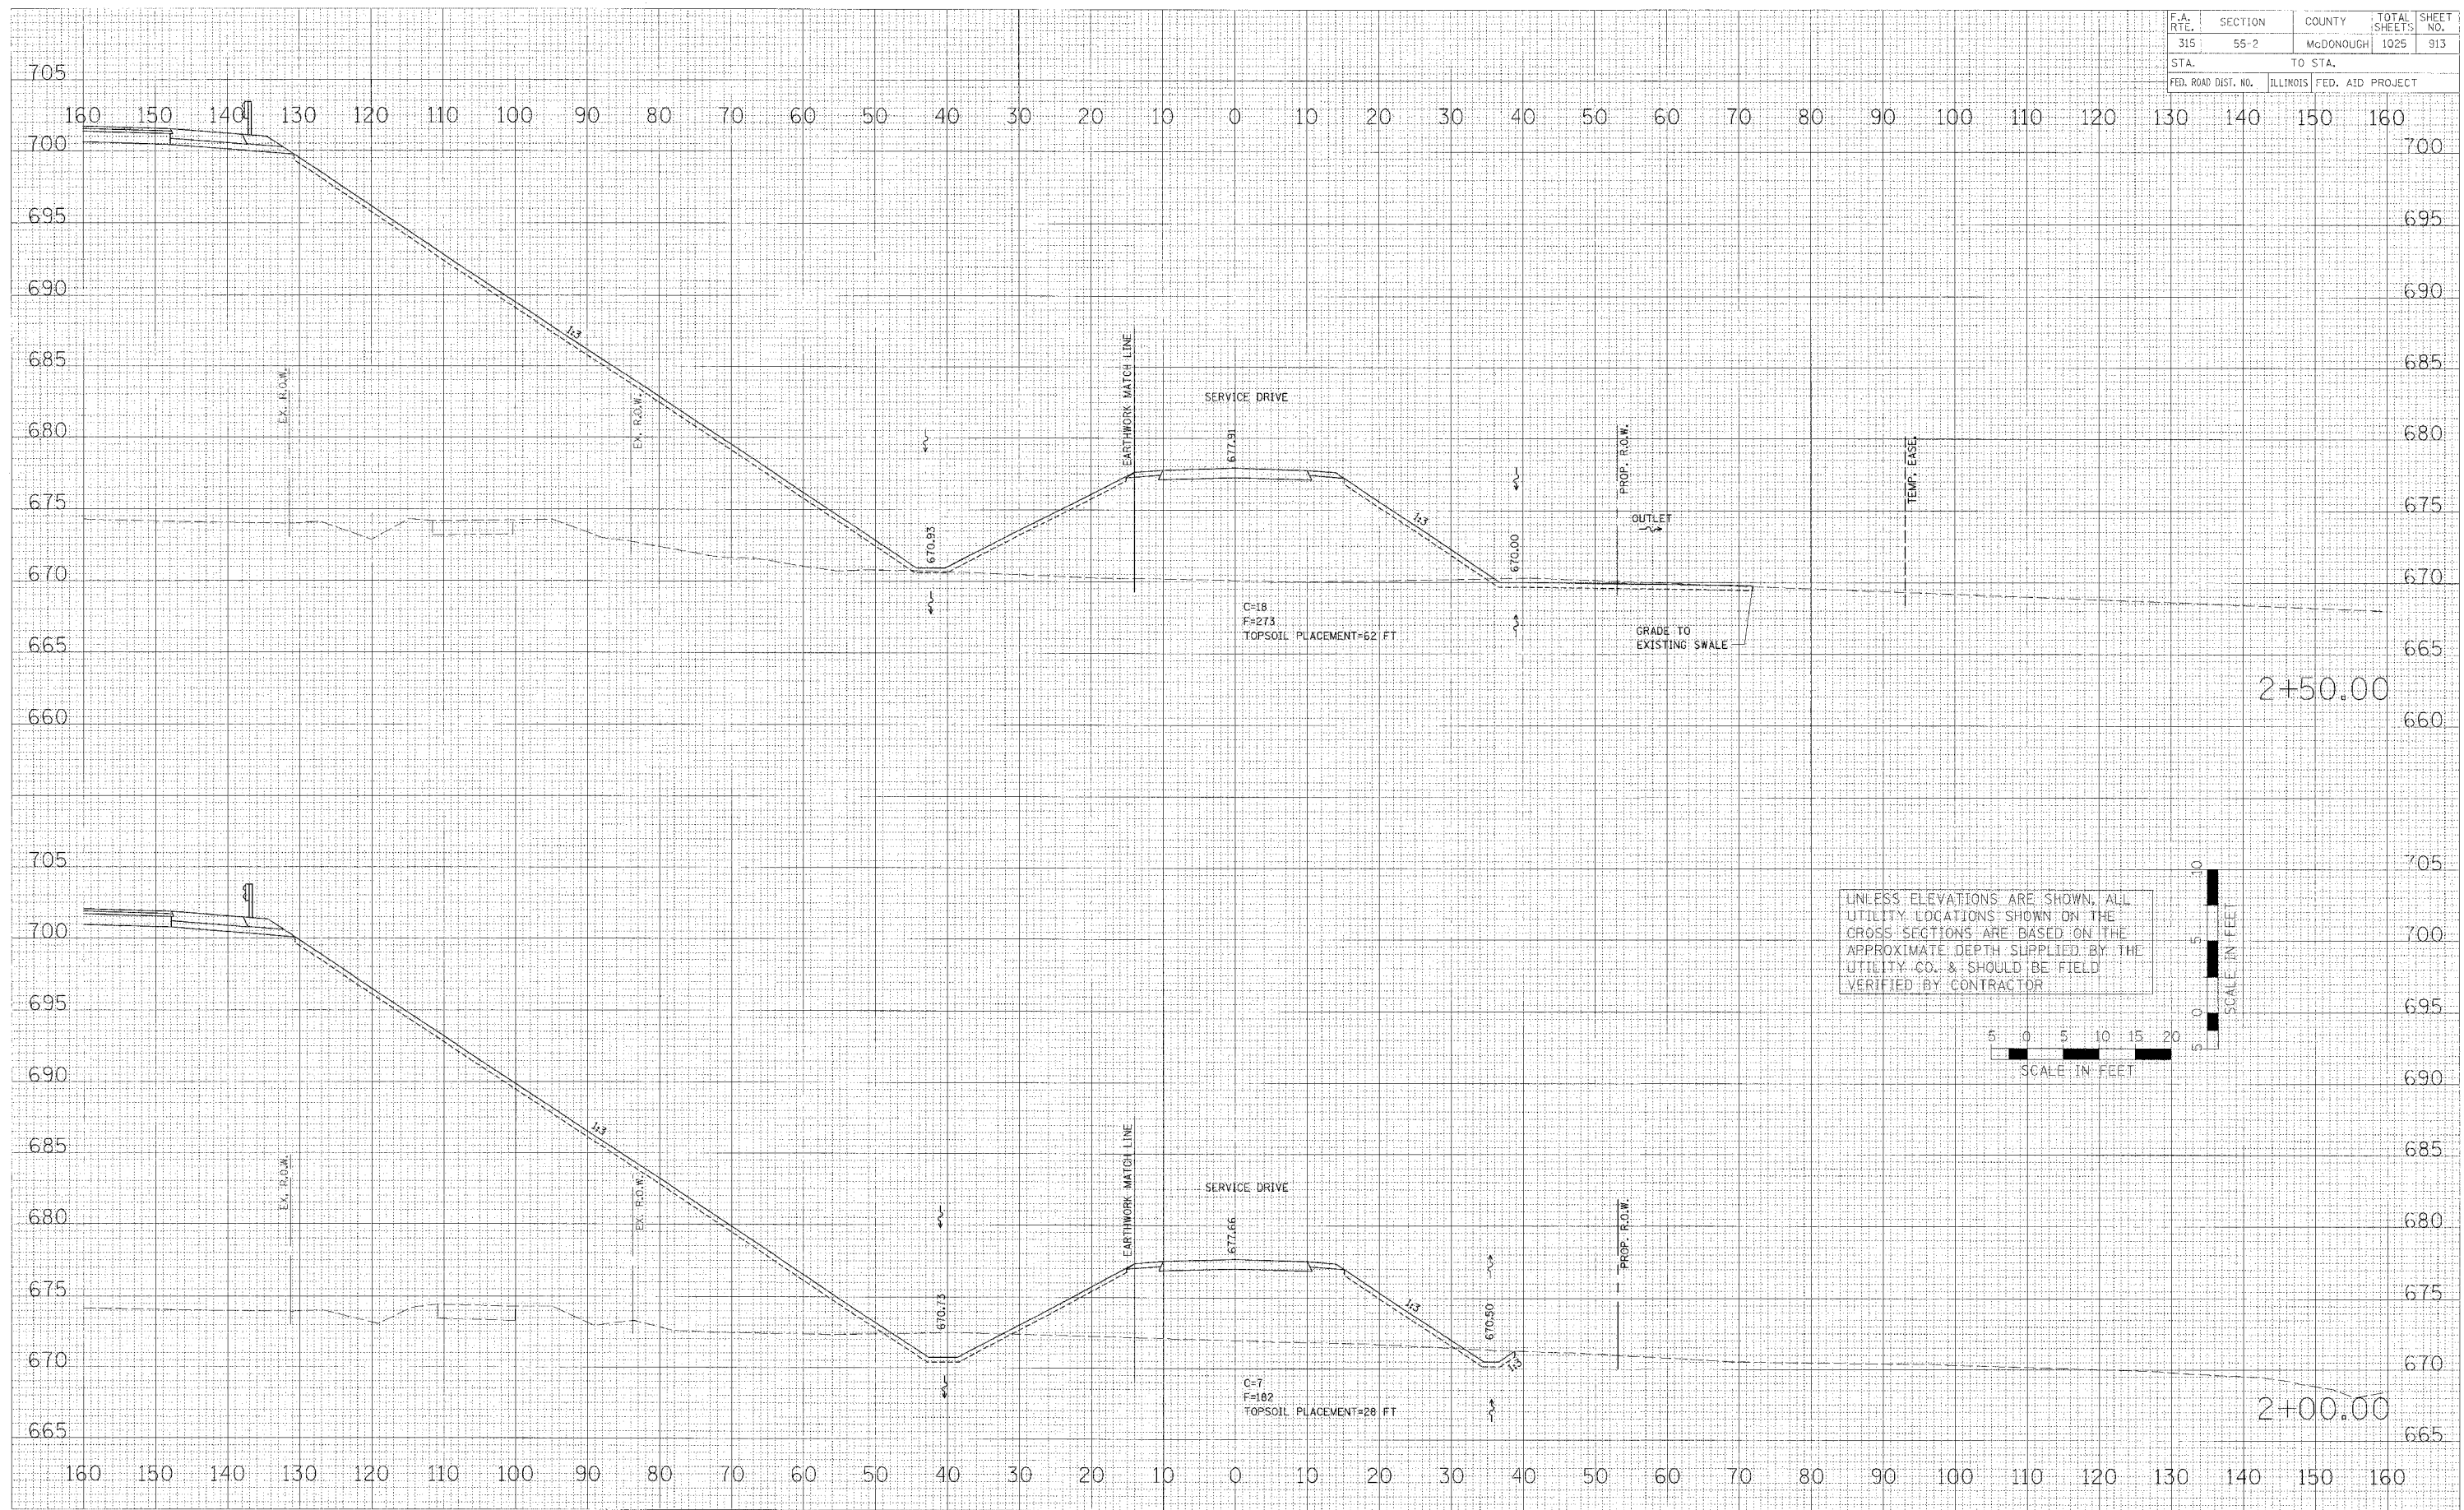

UNLESS ELEVATIONS ARE SHOWN, ALL UTILITY LOCATIONS SHOWN ON THE CROSS SECTIONS ARE BASED ON THE APPROXIMATE DEPTH SUPPLIED BY THE UTILITY CO. & SHOULD BE FIELD VERIFIED BY CONTRACTOR

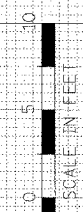

FINAL SURVEY	DATE
DESIGNED	07
PLOTTED	
NOTED	
AREA	
NO.	

OPTIONAL SURVEY	DATE
DESIGNED	
PLOTTED	
NOTED	
AREA	
NO.	

PLOT DATE	SCALE
FILE NAME	#FILES
PLOT SCALE	#SCALE
USER NAME	#USER

CROSS SECTIONS - SERVICE DRIVE