


F.A. RTE.	SECTION	COUNTY	TOTAL SHEETS	SHEET NO.
315	55-2	McDONOUGH	1025	917
STA.		TO STA.		
FED. ROAD DIST. NO.		ILLINOIS FED. AID PROJECT		

FINAL SURVEY	BY	DATE
SURVEYED		
PLOTTED		
NO. L BOOK		
AREAS CHECKED		
NO.		

ORIGINAL SURVEY	BY	DATE
NO. L BOOK		
AREAS CHECKED		
NO.		

PLOT DATE = 8/24/05  
 PLOT SCALE = 1"=40'  
 USER NAME = JUSER9

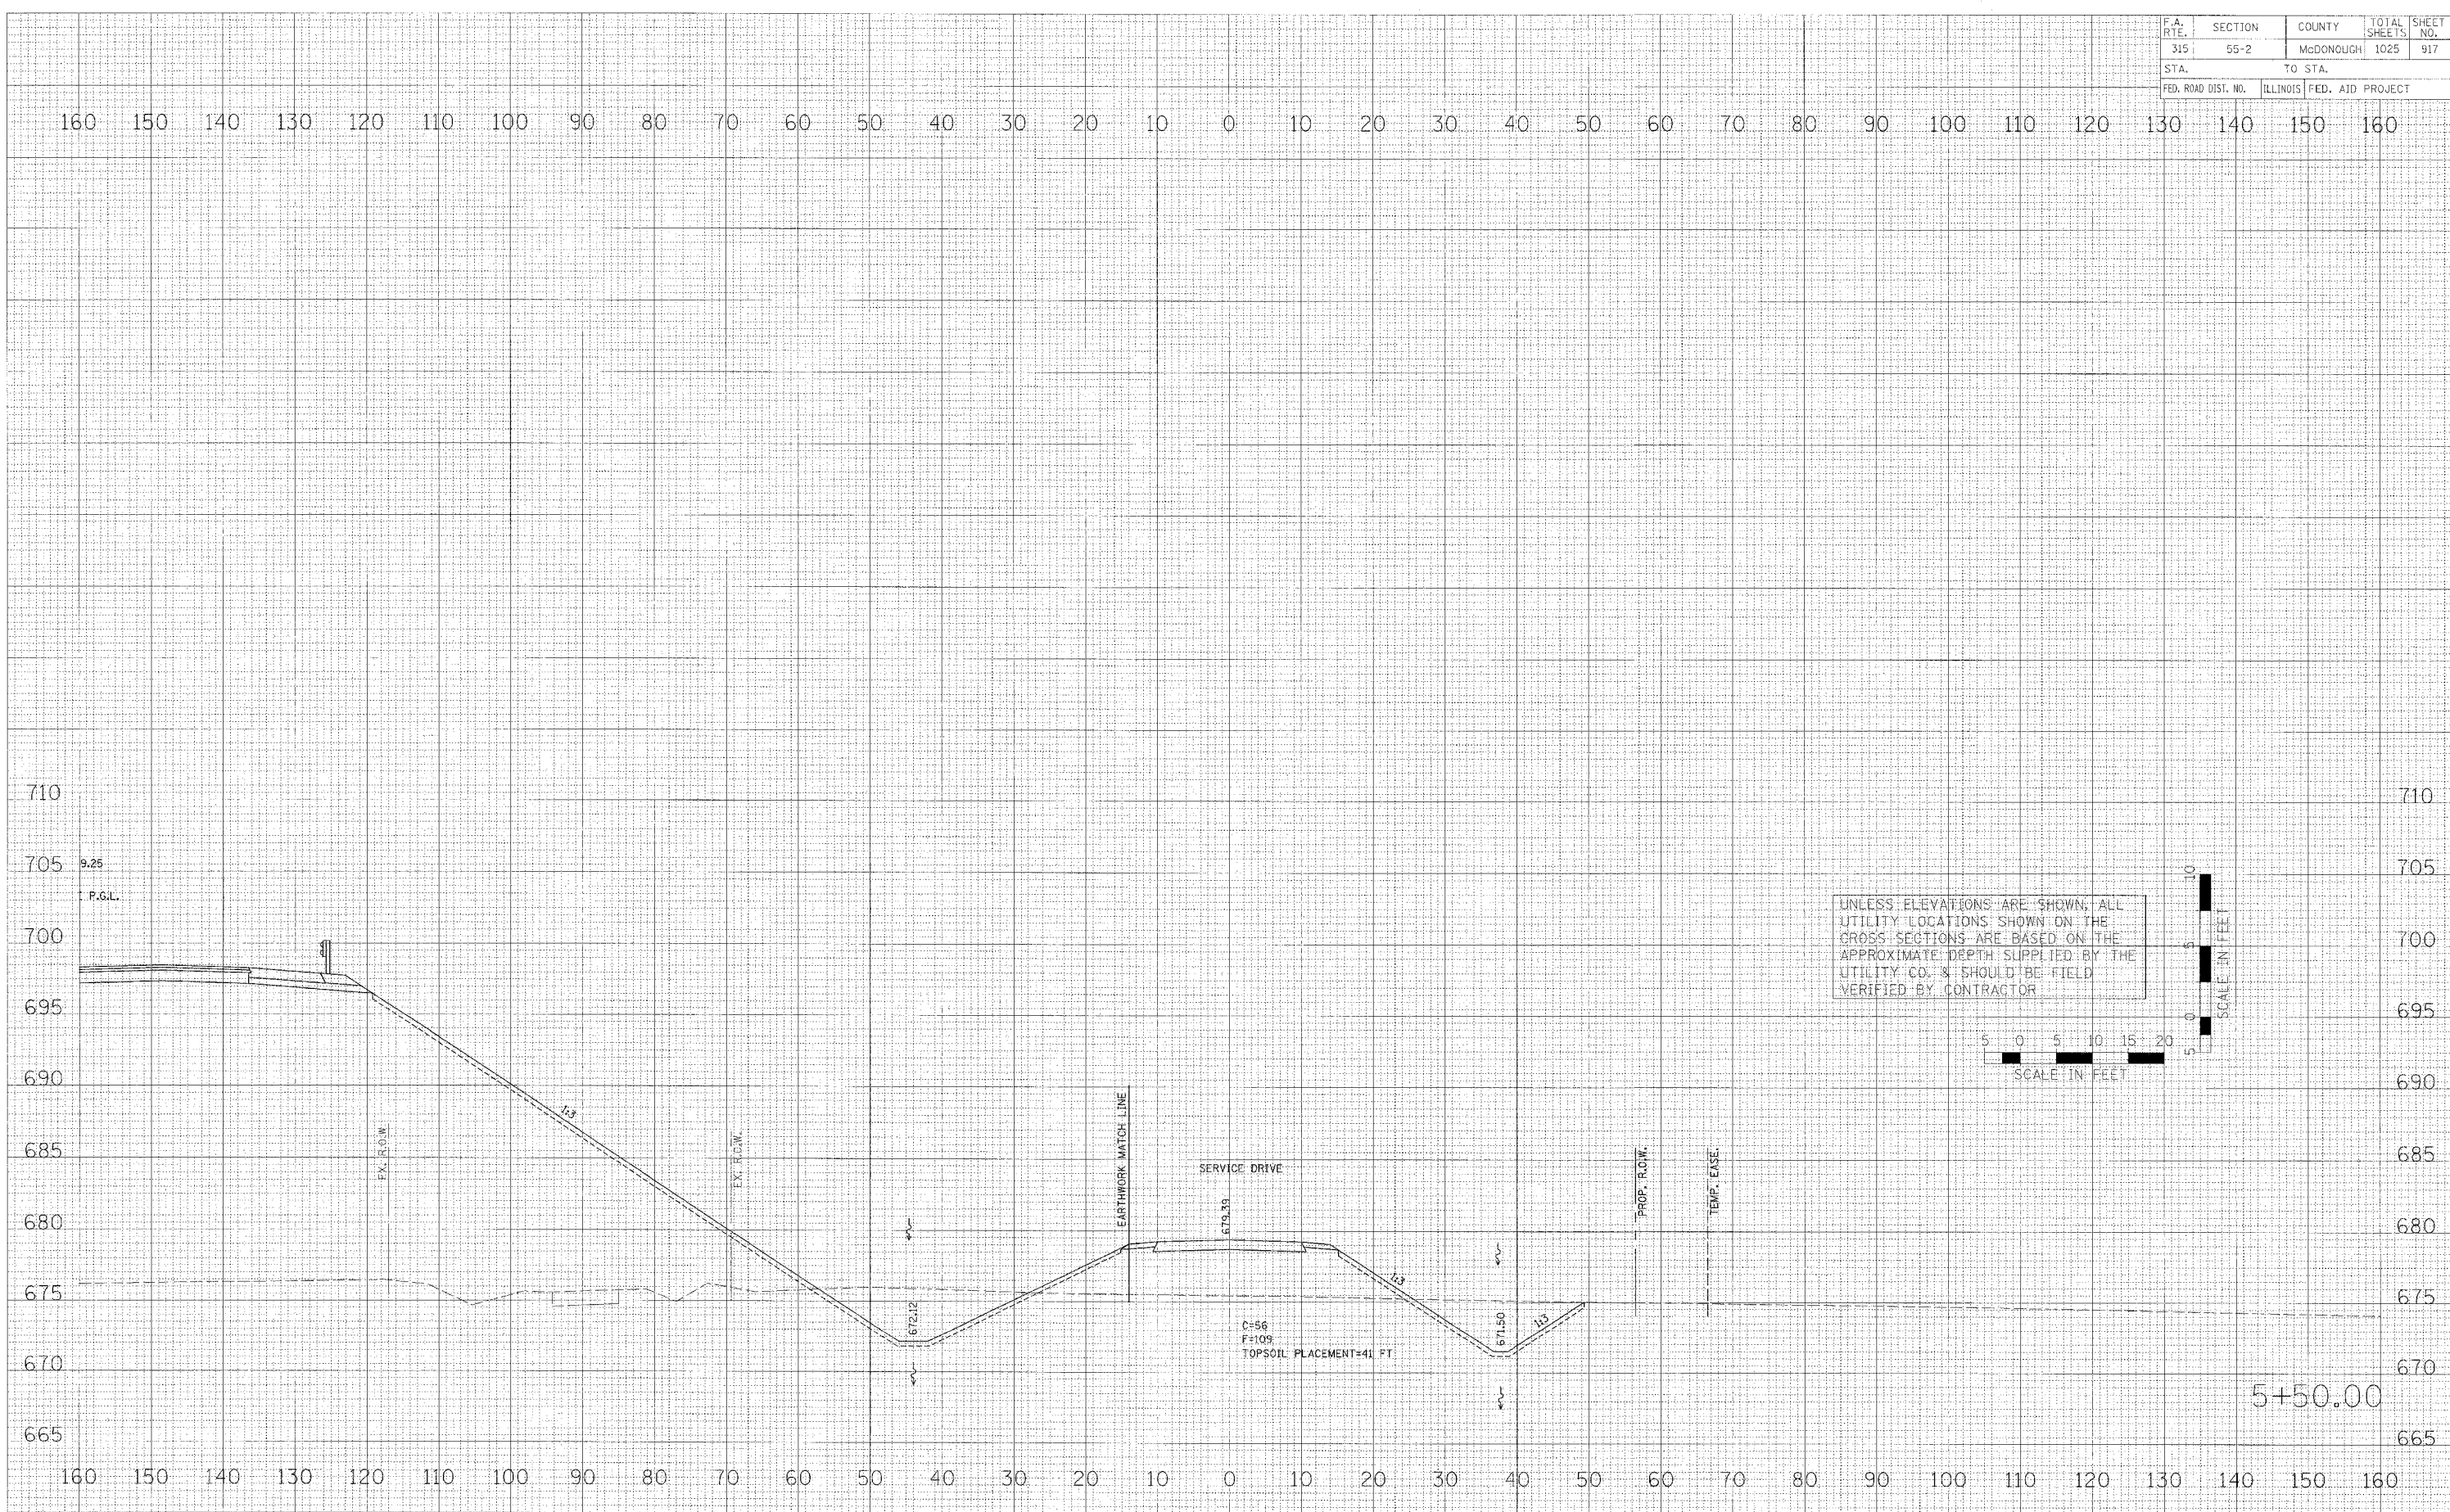

CROSS SECTIONS - SERVICE DRIVE