


|                     |                           |           |              |           |
|---------------------|---------------------------|-----------|--------------|-----------|
| F.A. RTE.           | SECTION                   | COUNTY    | TOTAL SHEETS | SHEET NO. |
| 315                 | 55-2                      | McDONOUGH | 1025         | 925       |
| STA.                | TO STA.                   |           |              |           |
| FED. ROAD DIST. NO. | ILLINOIS FED. AID PROJECT |           |              |           |

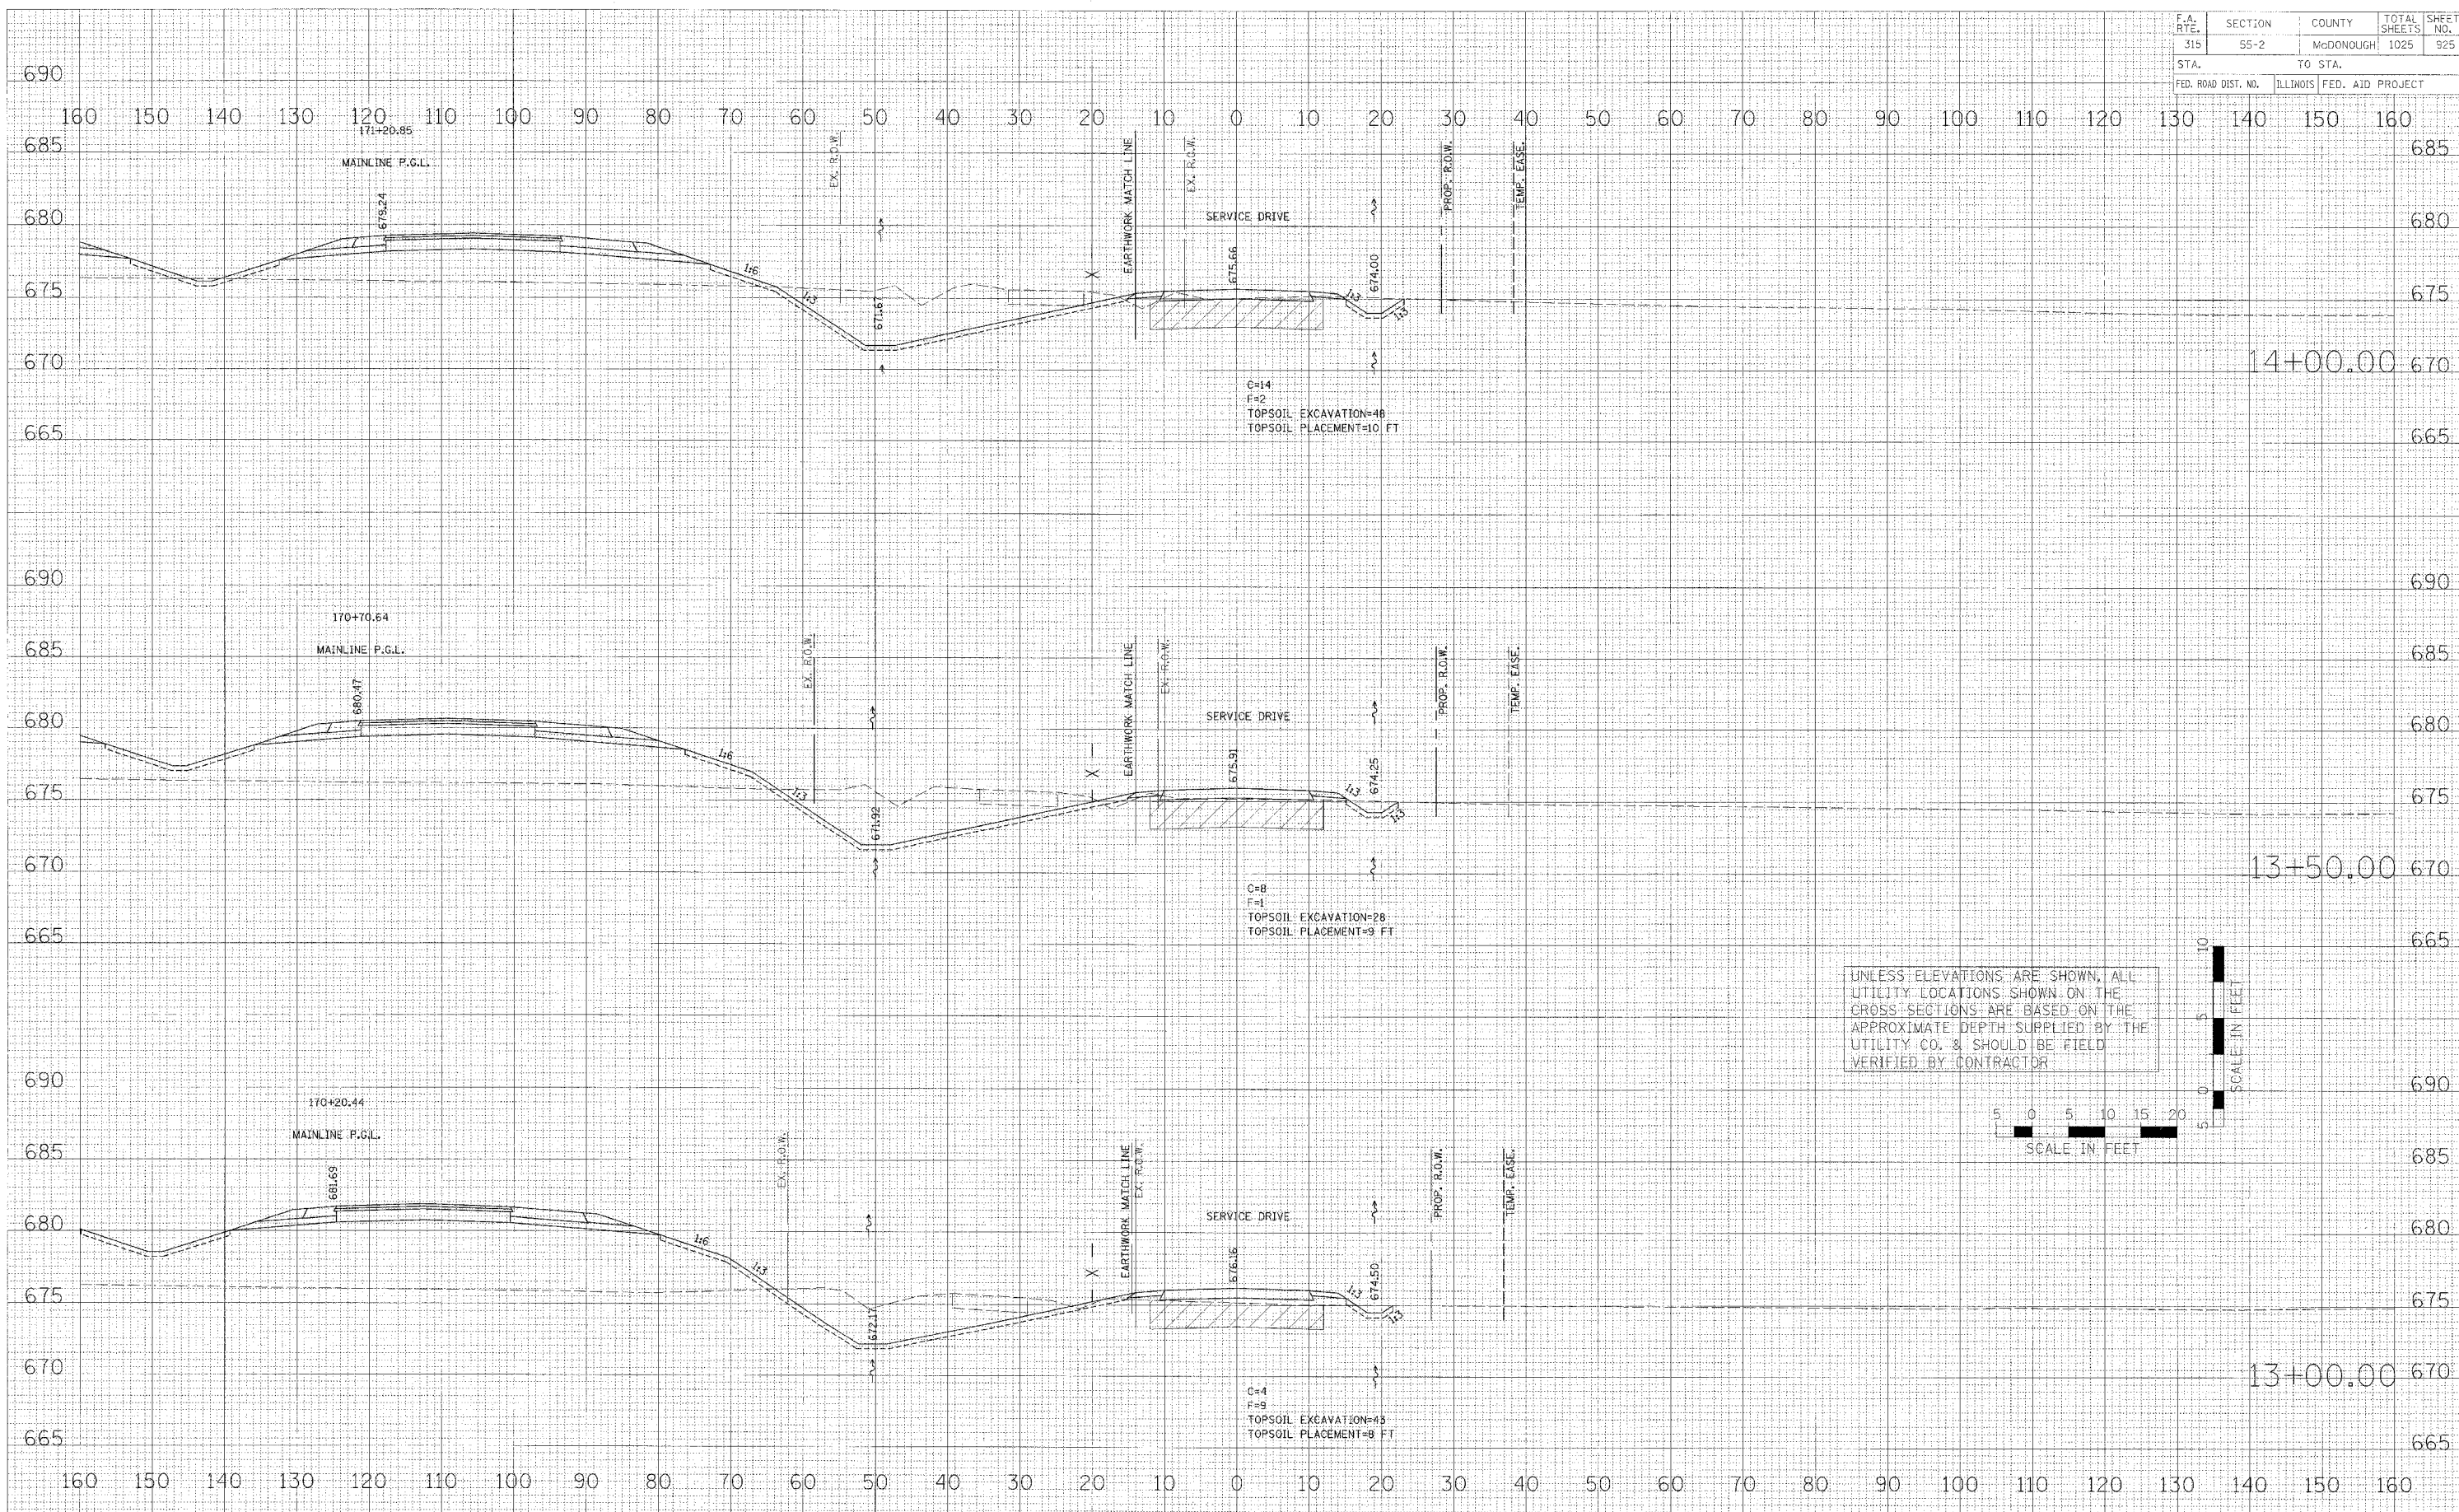

|              |               |      |
|--------------|---------------|------|
| FINAL SURVEY | CHECKED       | DATE |
| NOTE BOOK    | PLotted       |      |
| NO.          | AREAS CHECKED |      |

|                 |               |      |
|-----------------|---------------|------|
| ORIGINAL SURVEY | CHECKED       | DATE |
| NOTE BOOK       | PLotted       |      |
| NO.             | AREAS CHECKED |      |

|           |       |
|-----------|-------|
| PLT DATE  | DATE  |
| PLT SCALE | SCALE |
| USER NAME | USER# |



CROSS SECTIONS - SERVICE DRIVE