


F.A. RTE.	SECTION	COUNTY	TOTAL SHEETS	SHEET NO.
315	55-2	McDONOUGH	1025	927
STA.		TO STA.		
FED. ROAD DIST. NO.		ILLINOIS FED. AID PROJECT		

FINAL SURVEY	DATE
NOTED	
NO.	

ORIGINAL SURVEY	DATE
NOTED	
NO.	

PLOT DATE = 03/05/2006 1:17:08 PM
FILE NAME = 055015.DWG
USER NAME = BLSB08

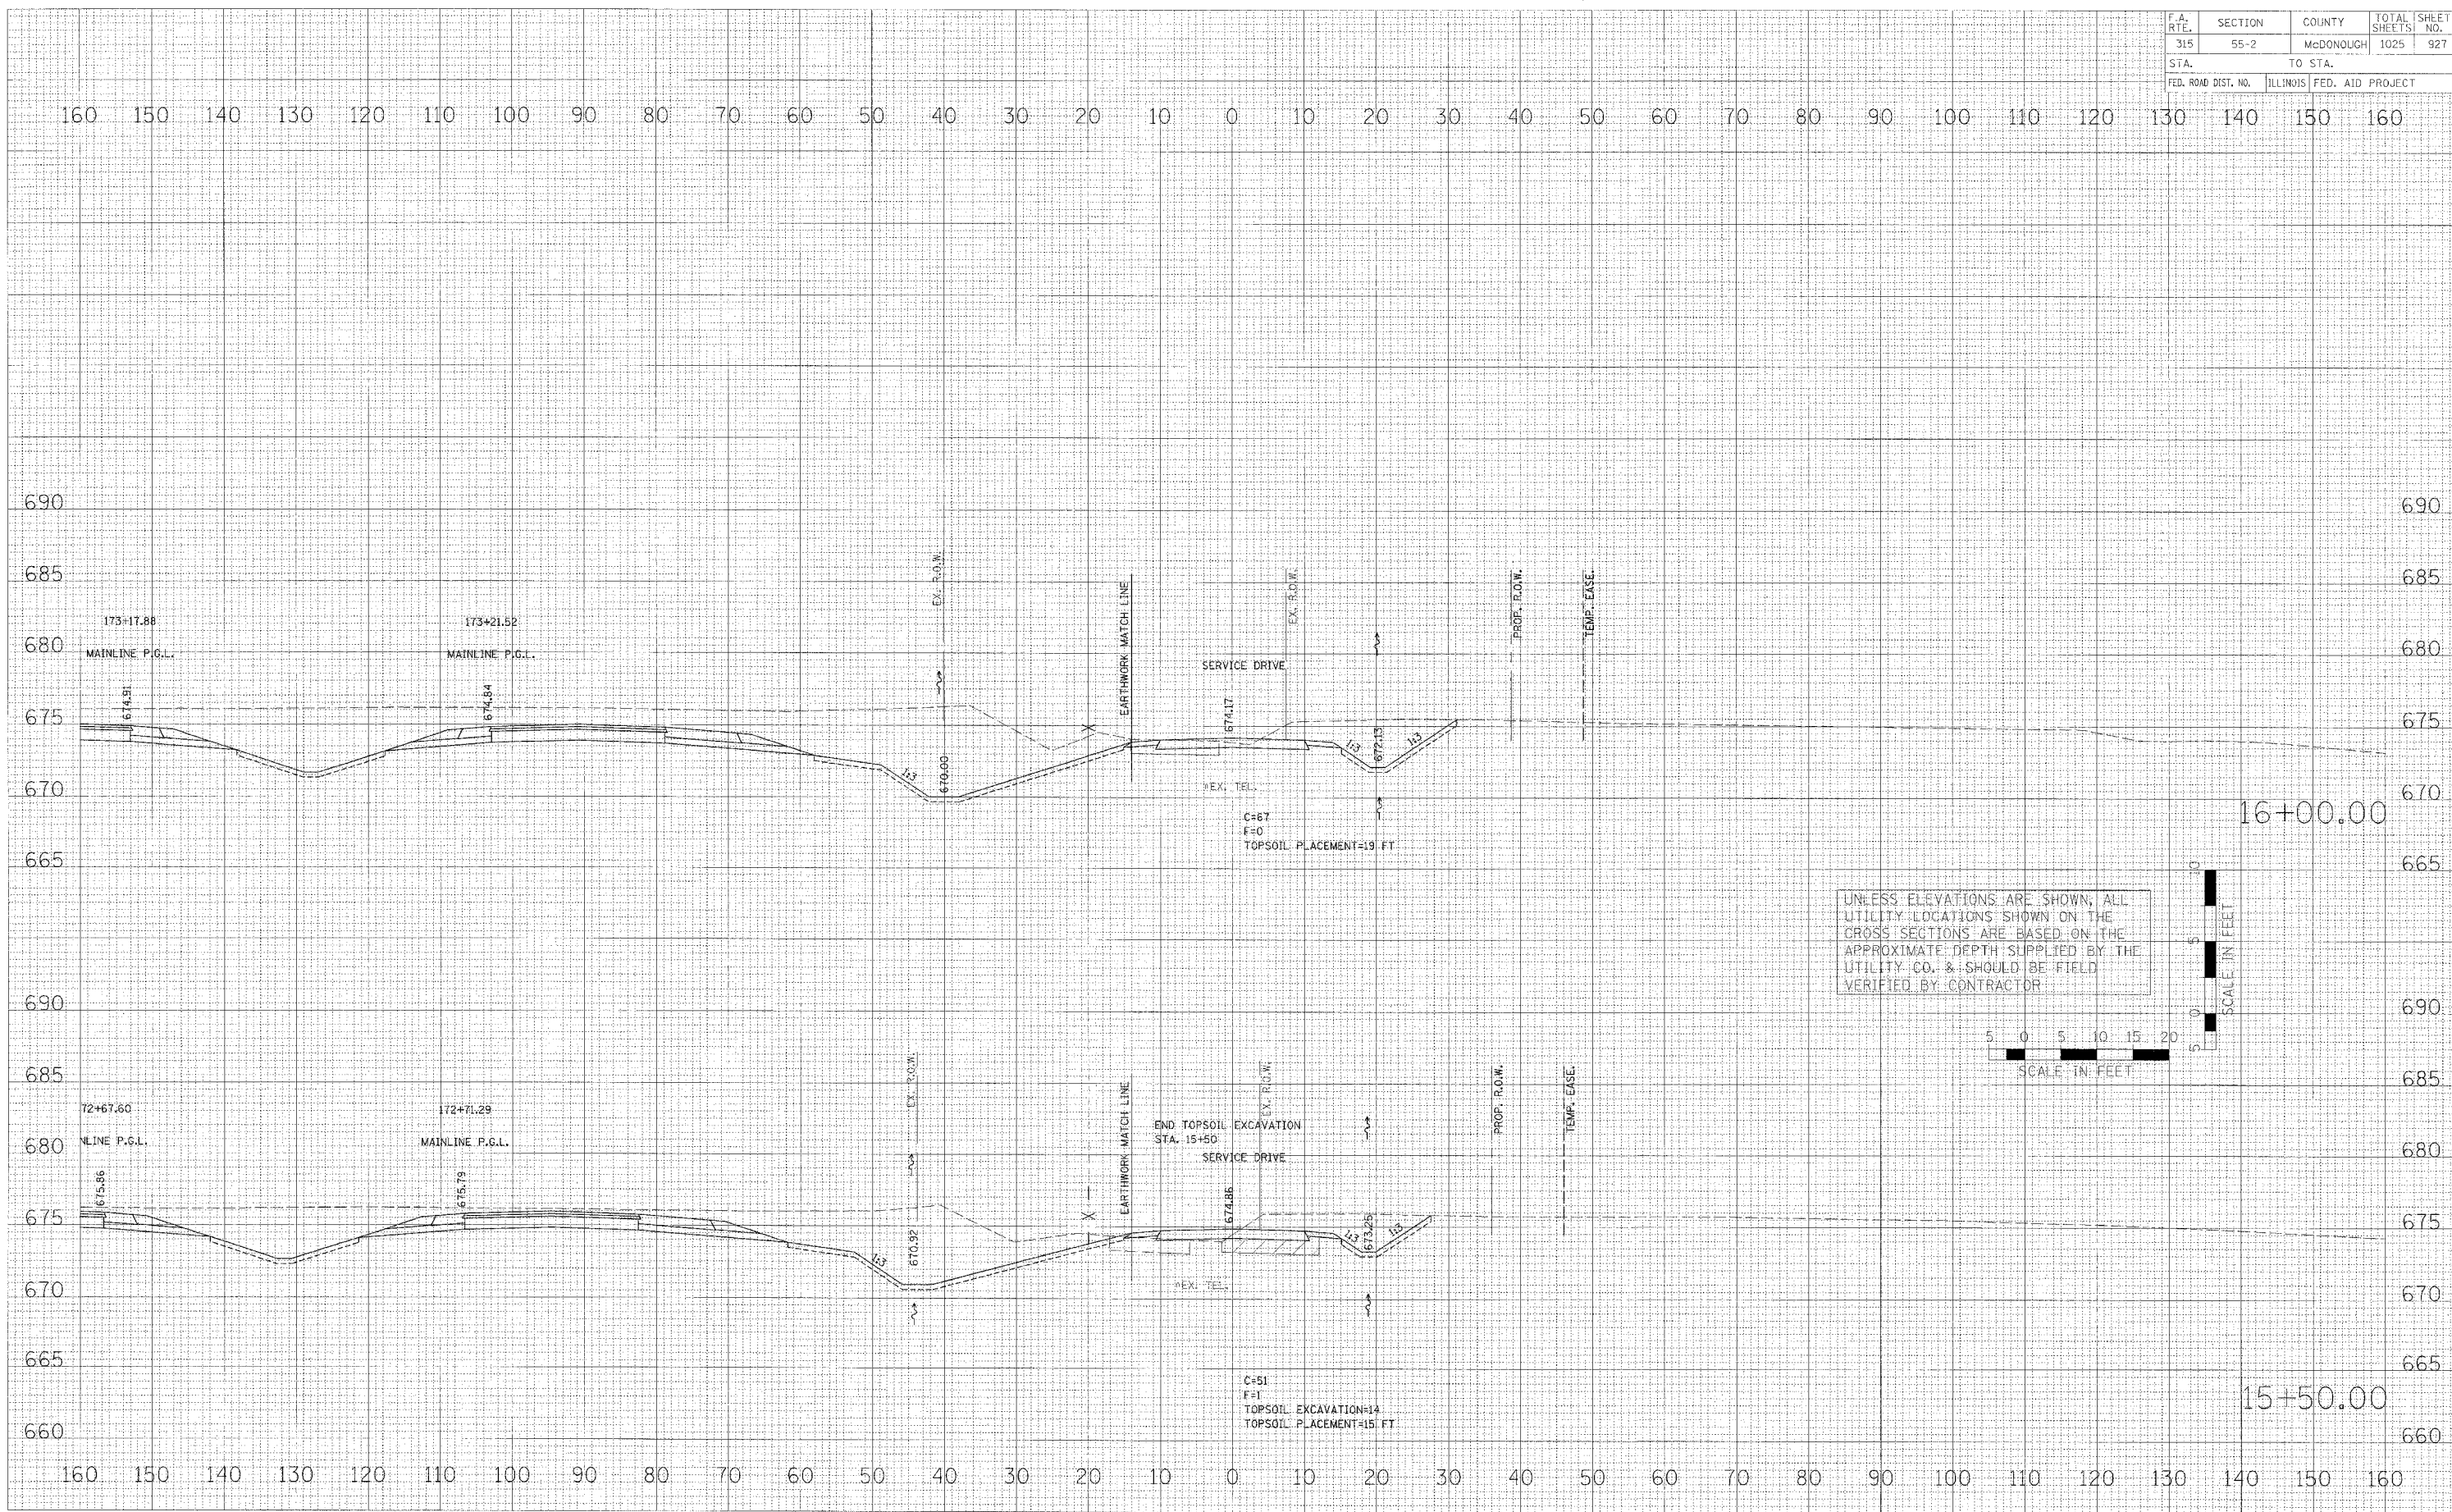

CROSS SECTIONS - SERVICE DRIVE