

F.A. RTE.	SECTION	COUNTY	TOTAL SHEETS	SHEET NO.
315	55-2	McDONOUGH	1025	932
STA.		TO STA.		
FED. ROAD DIST. NO.		ILLINOIS FED. AID PROJECT		

DATE	BY


NO.	DESCRIPTION

DATE	BY


  

NO.	DESCRIPTION

PLOT DATE = #DATE#  
 PLOT SCALE = #SCALE#  
 USER NAME = #USER#

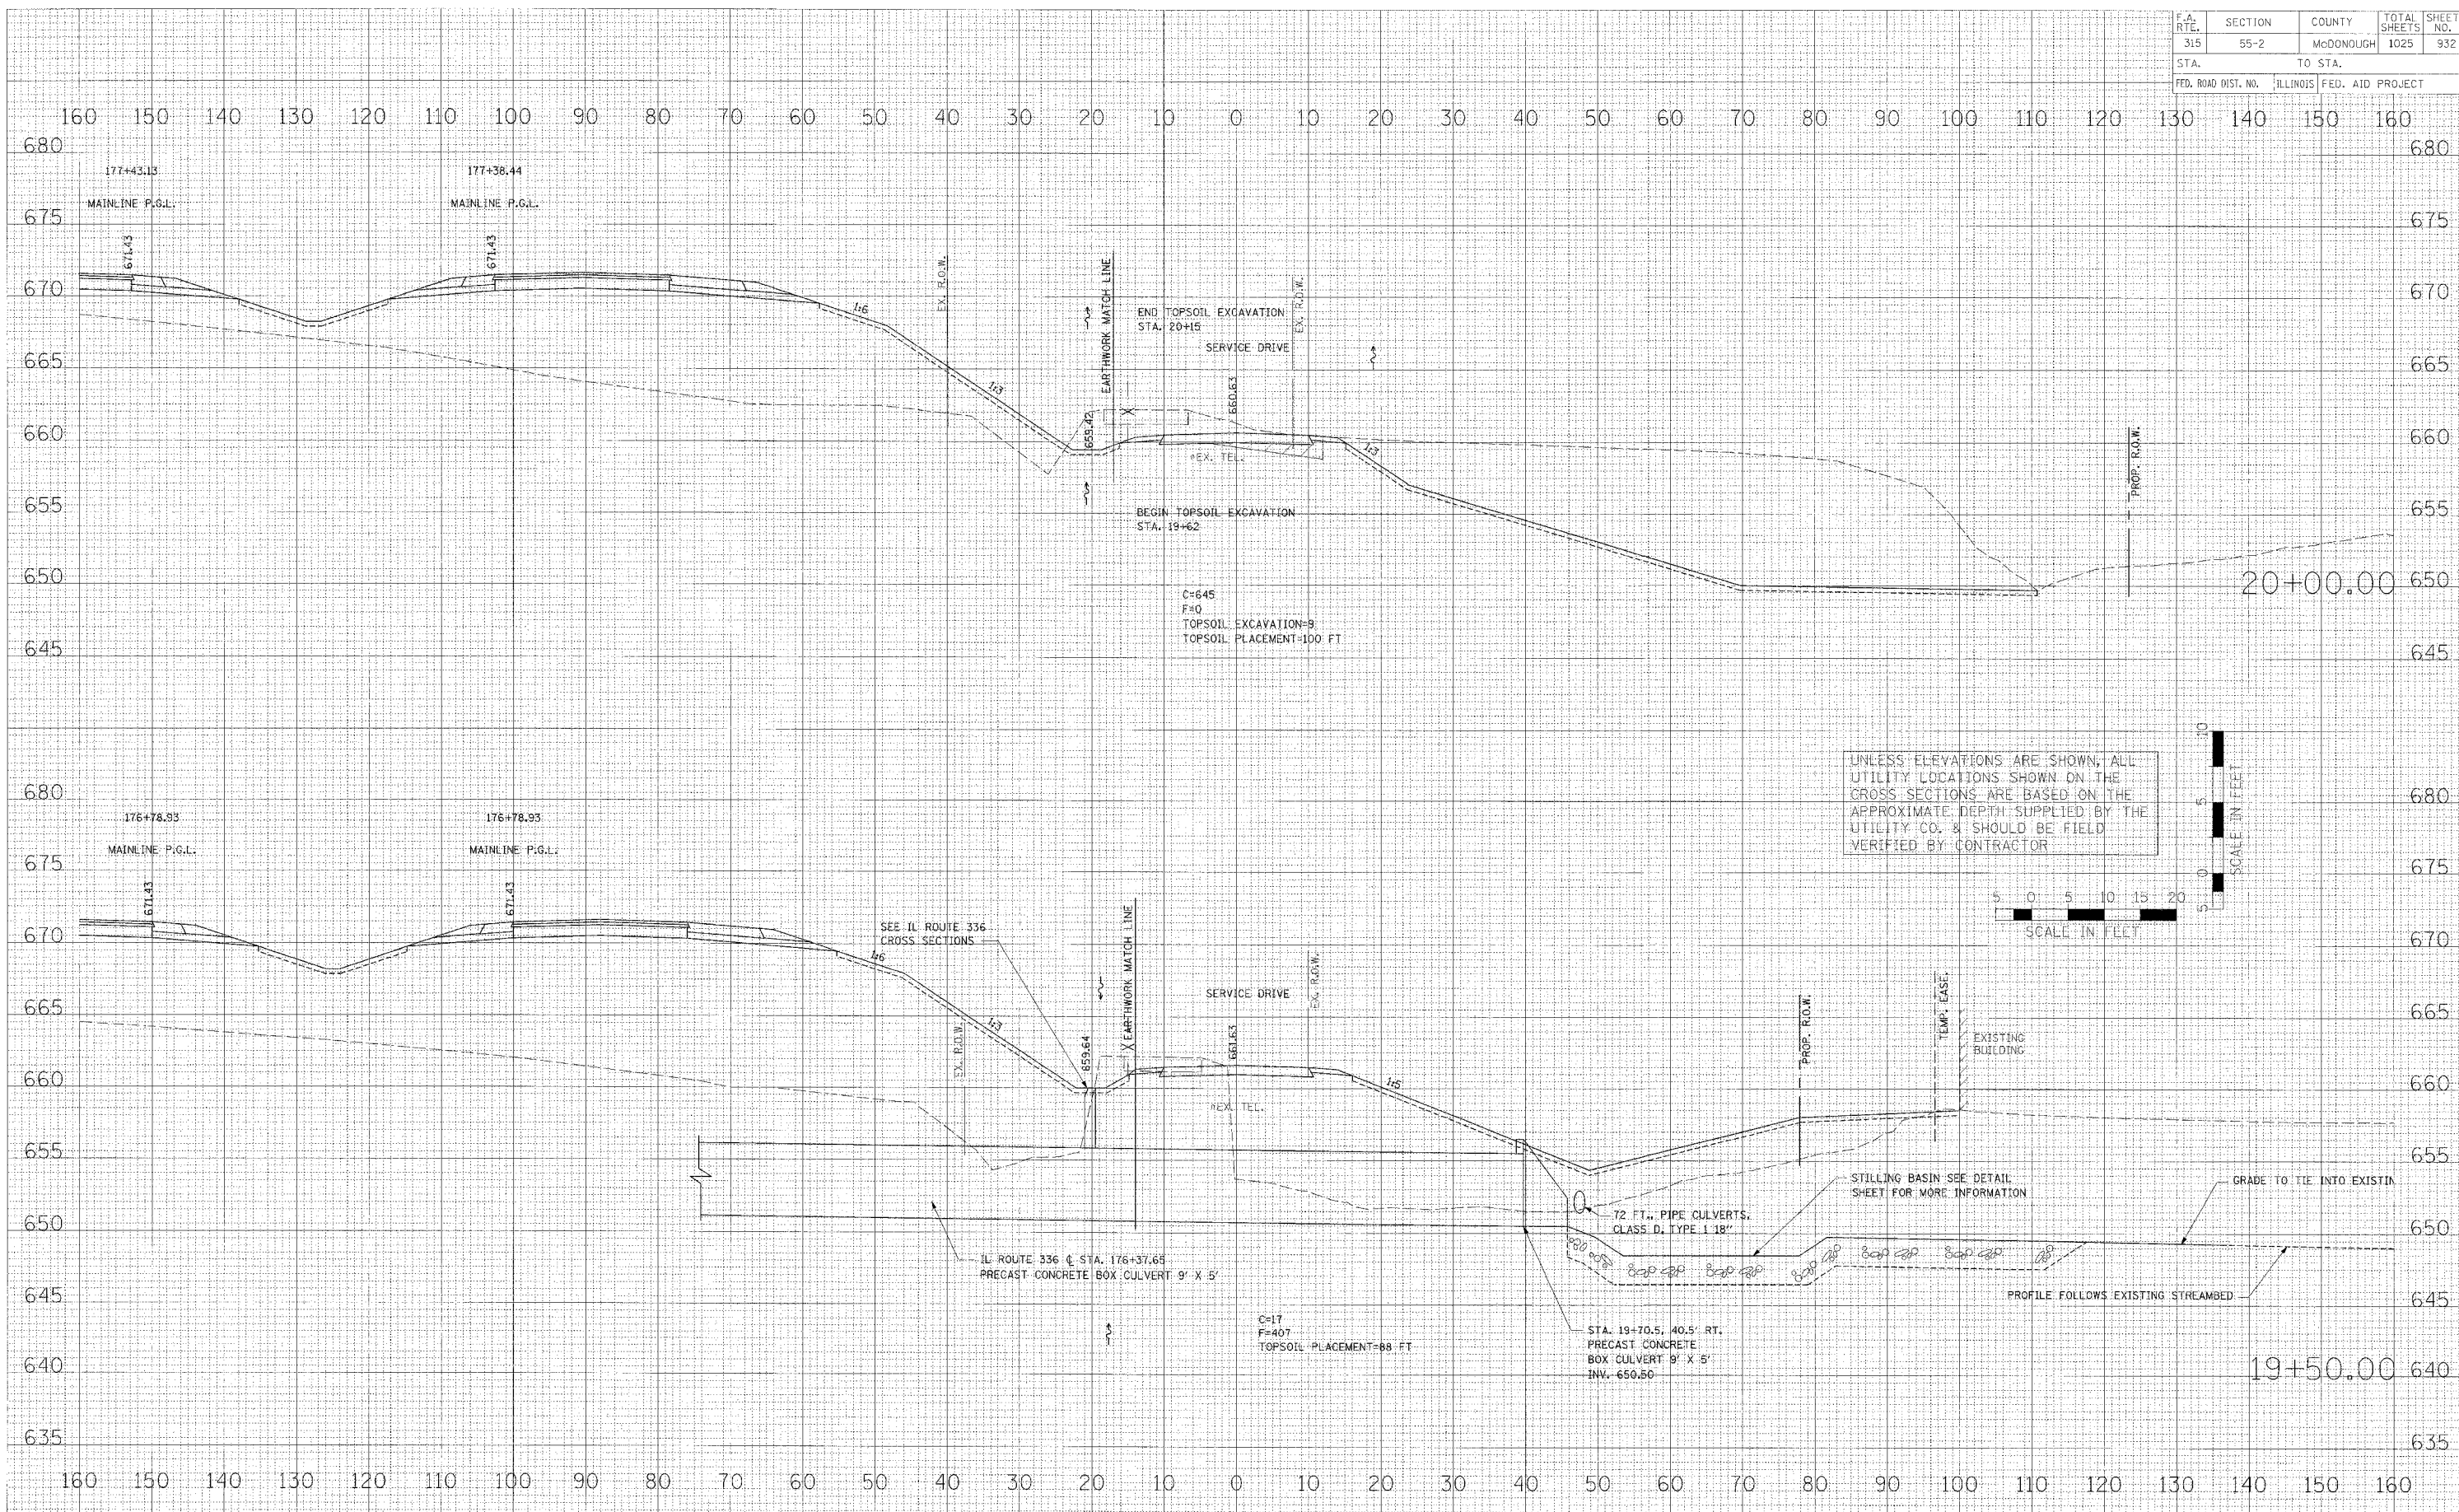

UNLESS ELEVATIONS ARE SHOWN, ALL  
 UTILITY LOCATIONS SHOWN ON THE  
 CROSS SECTIONS ARE BASED ON THE  
 APPROXIMATE DEPTH SUPPLIED BY THE  
 UTILITY CO. & SHOULD BE FIELD  
 VERIFIED BY CONTRACTOR

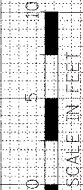

CROSS SECTIONS - SERVICE DRIVE