


F.A. RTF.	SECTION	COUNTY	TOTAL SHEETS	SHEET NO.
315	55-2	MCDONOUGH	1025	939
STA.		TO STA.		
FED. ROAD DIST. NO.		ILLINOIS FED. AID PROJECT		

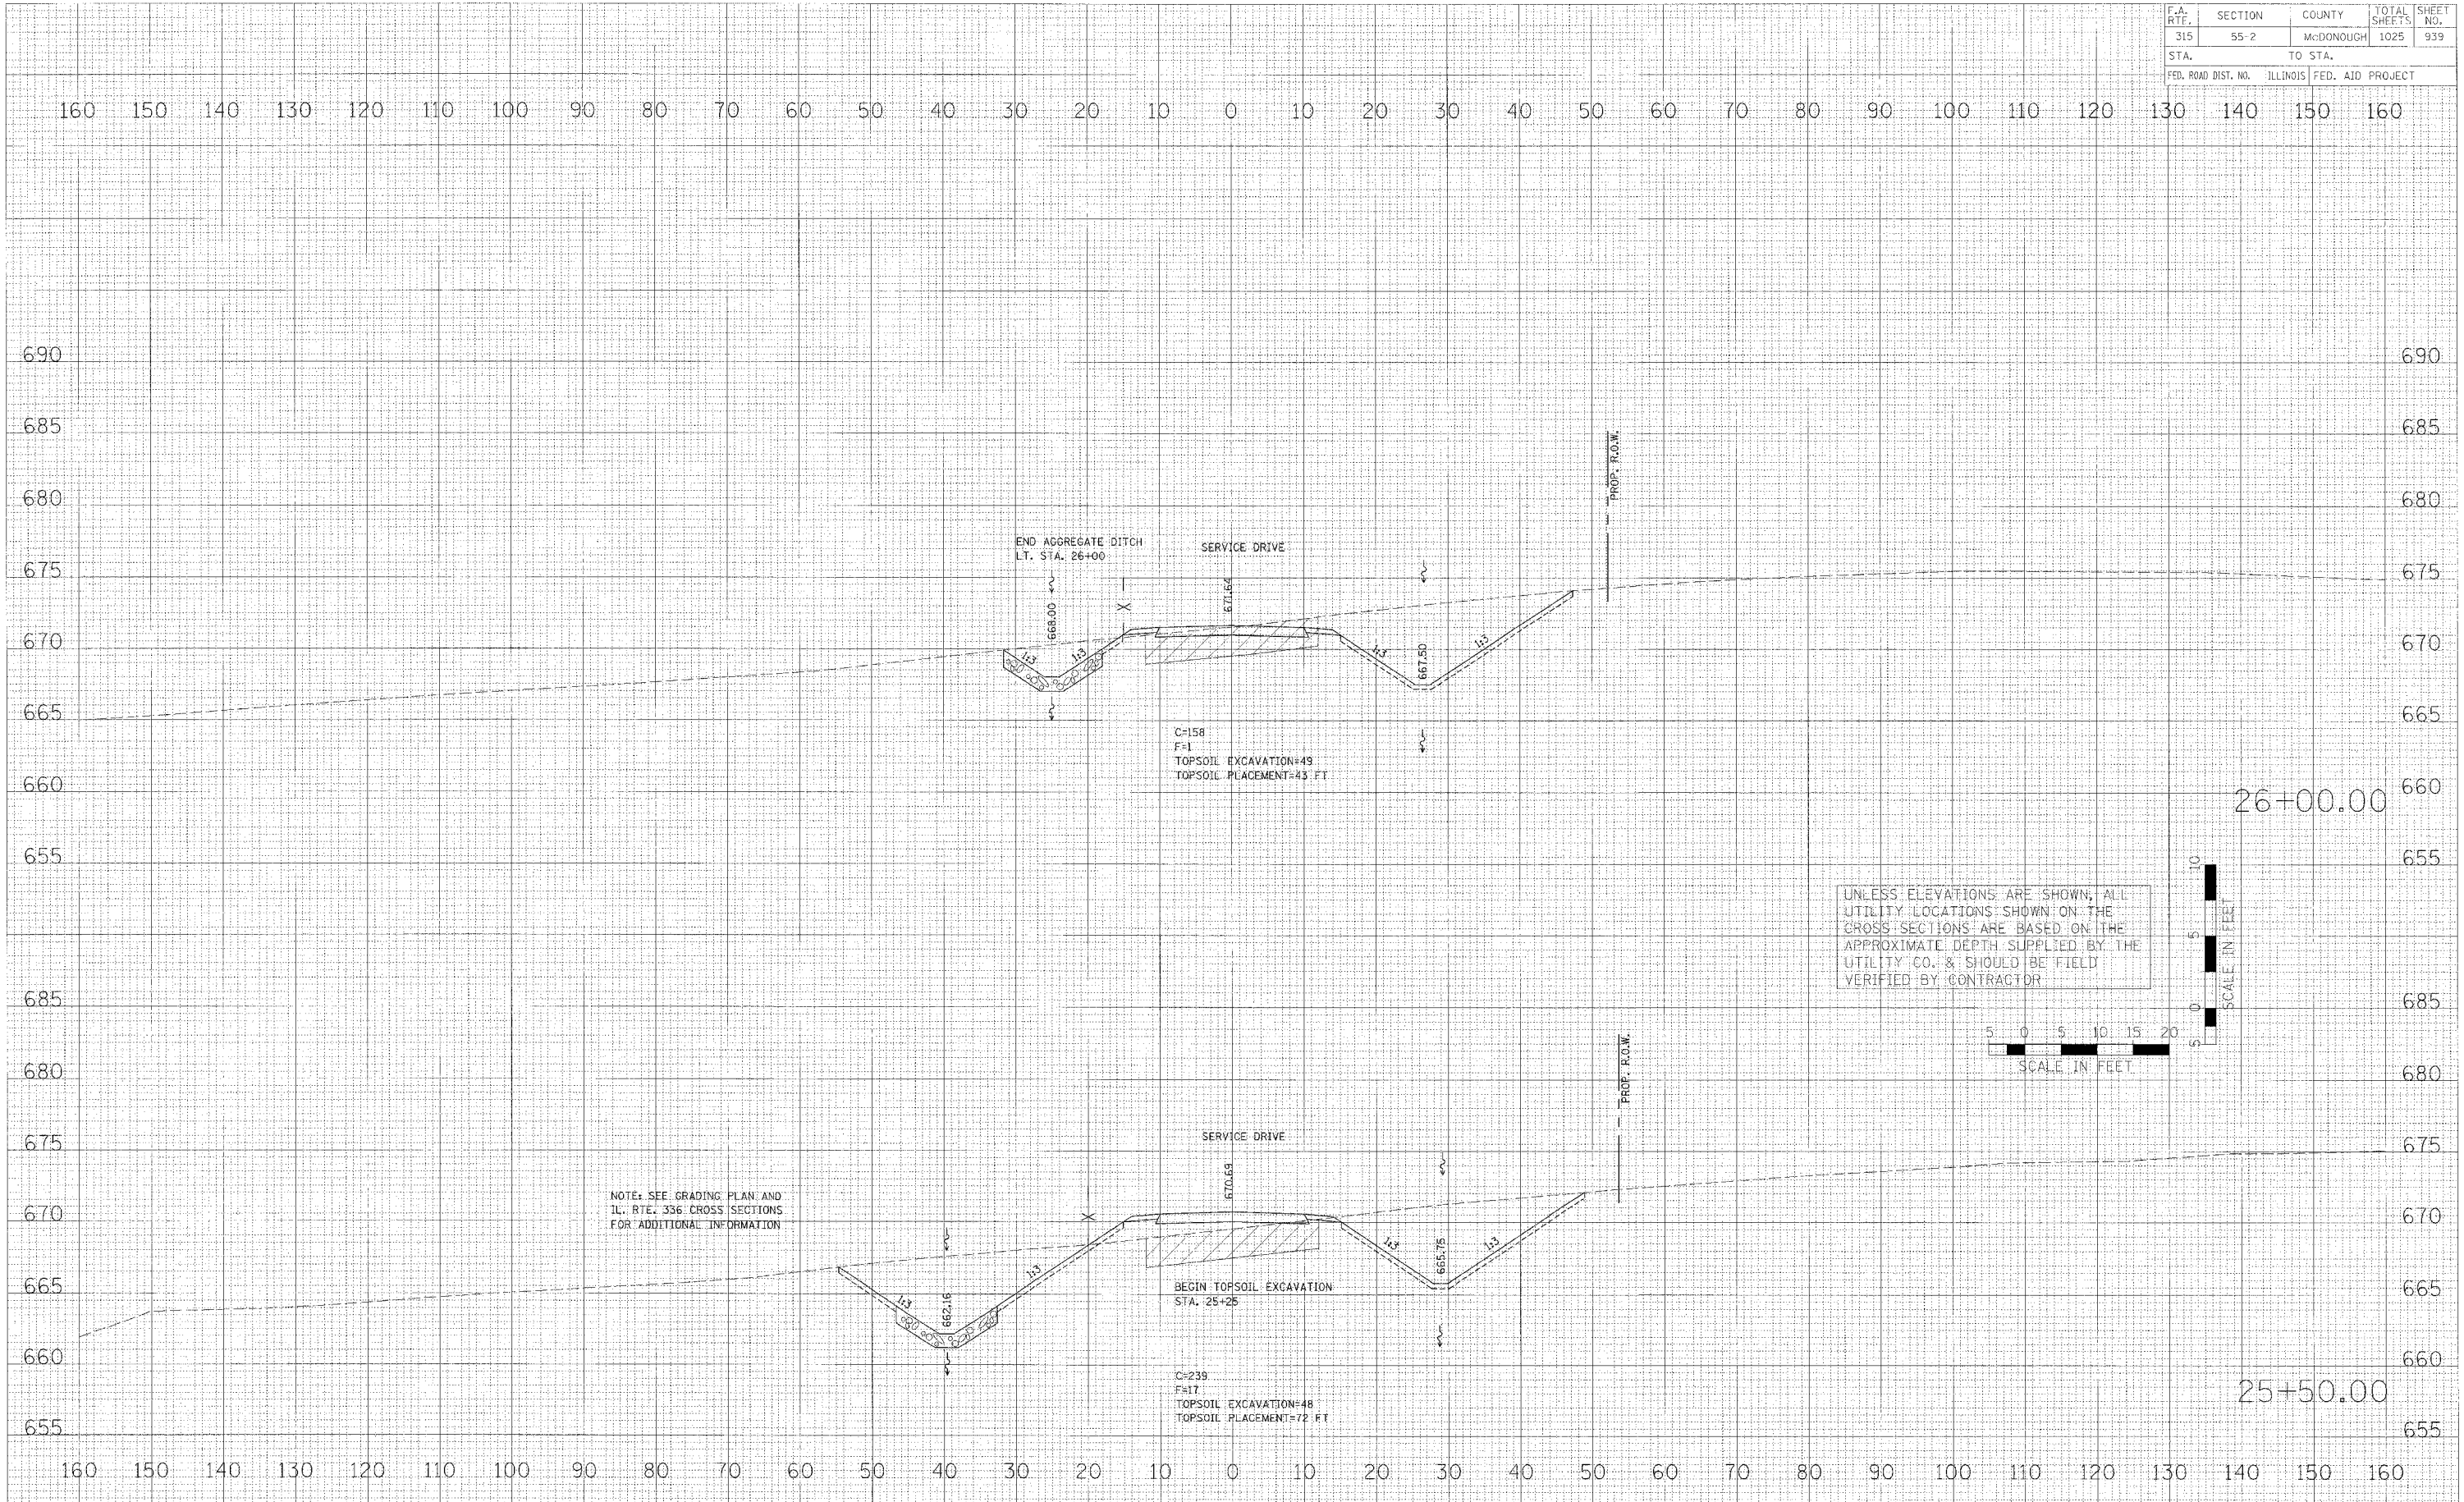

CROSS SECTIONS - SERVICE DRIVE

DATE	BY

FINAL SURVEY
SURVEYED
PLOTTER
NOTE BOOK TEMPLATE
NO. AREAS CHECKED

DATE	BY

ORIGINAL SURVEY
SURVEYED
PLOTTER
NOTE BOOK TEMPLATE
NO. AREAS CHECKED

PLOT DATE = 8/24/06
PLOT SCALE = 1"=40'
USER NAME = BUSBER