


F.A. RTE.	SECTION	COUNTY	TOTAL SHEET NO.
315	55-2	McDONOUGH	1025 947
STA.	TO STA.		
FED. ROAD DIST. NO.	ILLINOIS FED. AID PROJECT		


FINAL	SUPPLEMENT	DATE
DATE	NO.	
BY		
NO.		

ORIGINAL	DATE
NO.	
BY	
NO.	

DATE	SCALE	USER

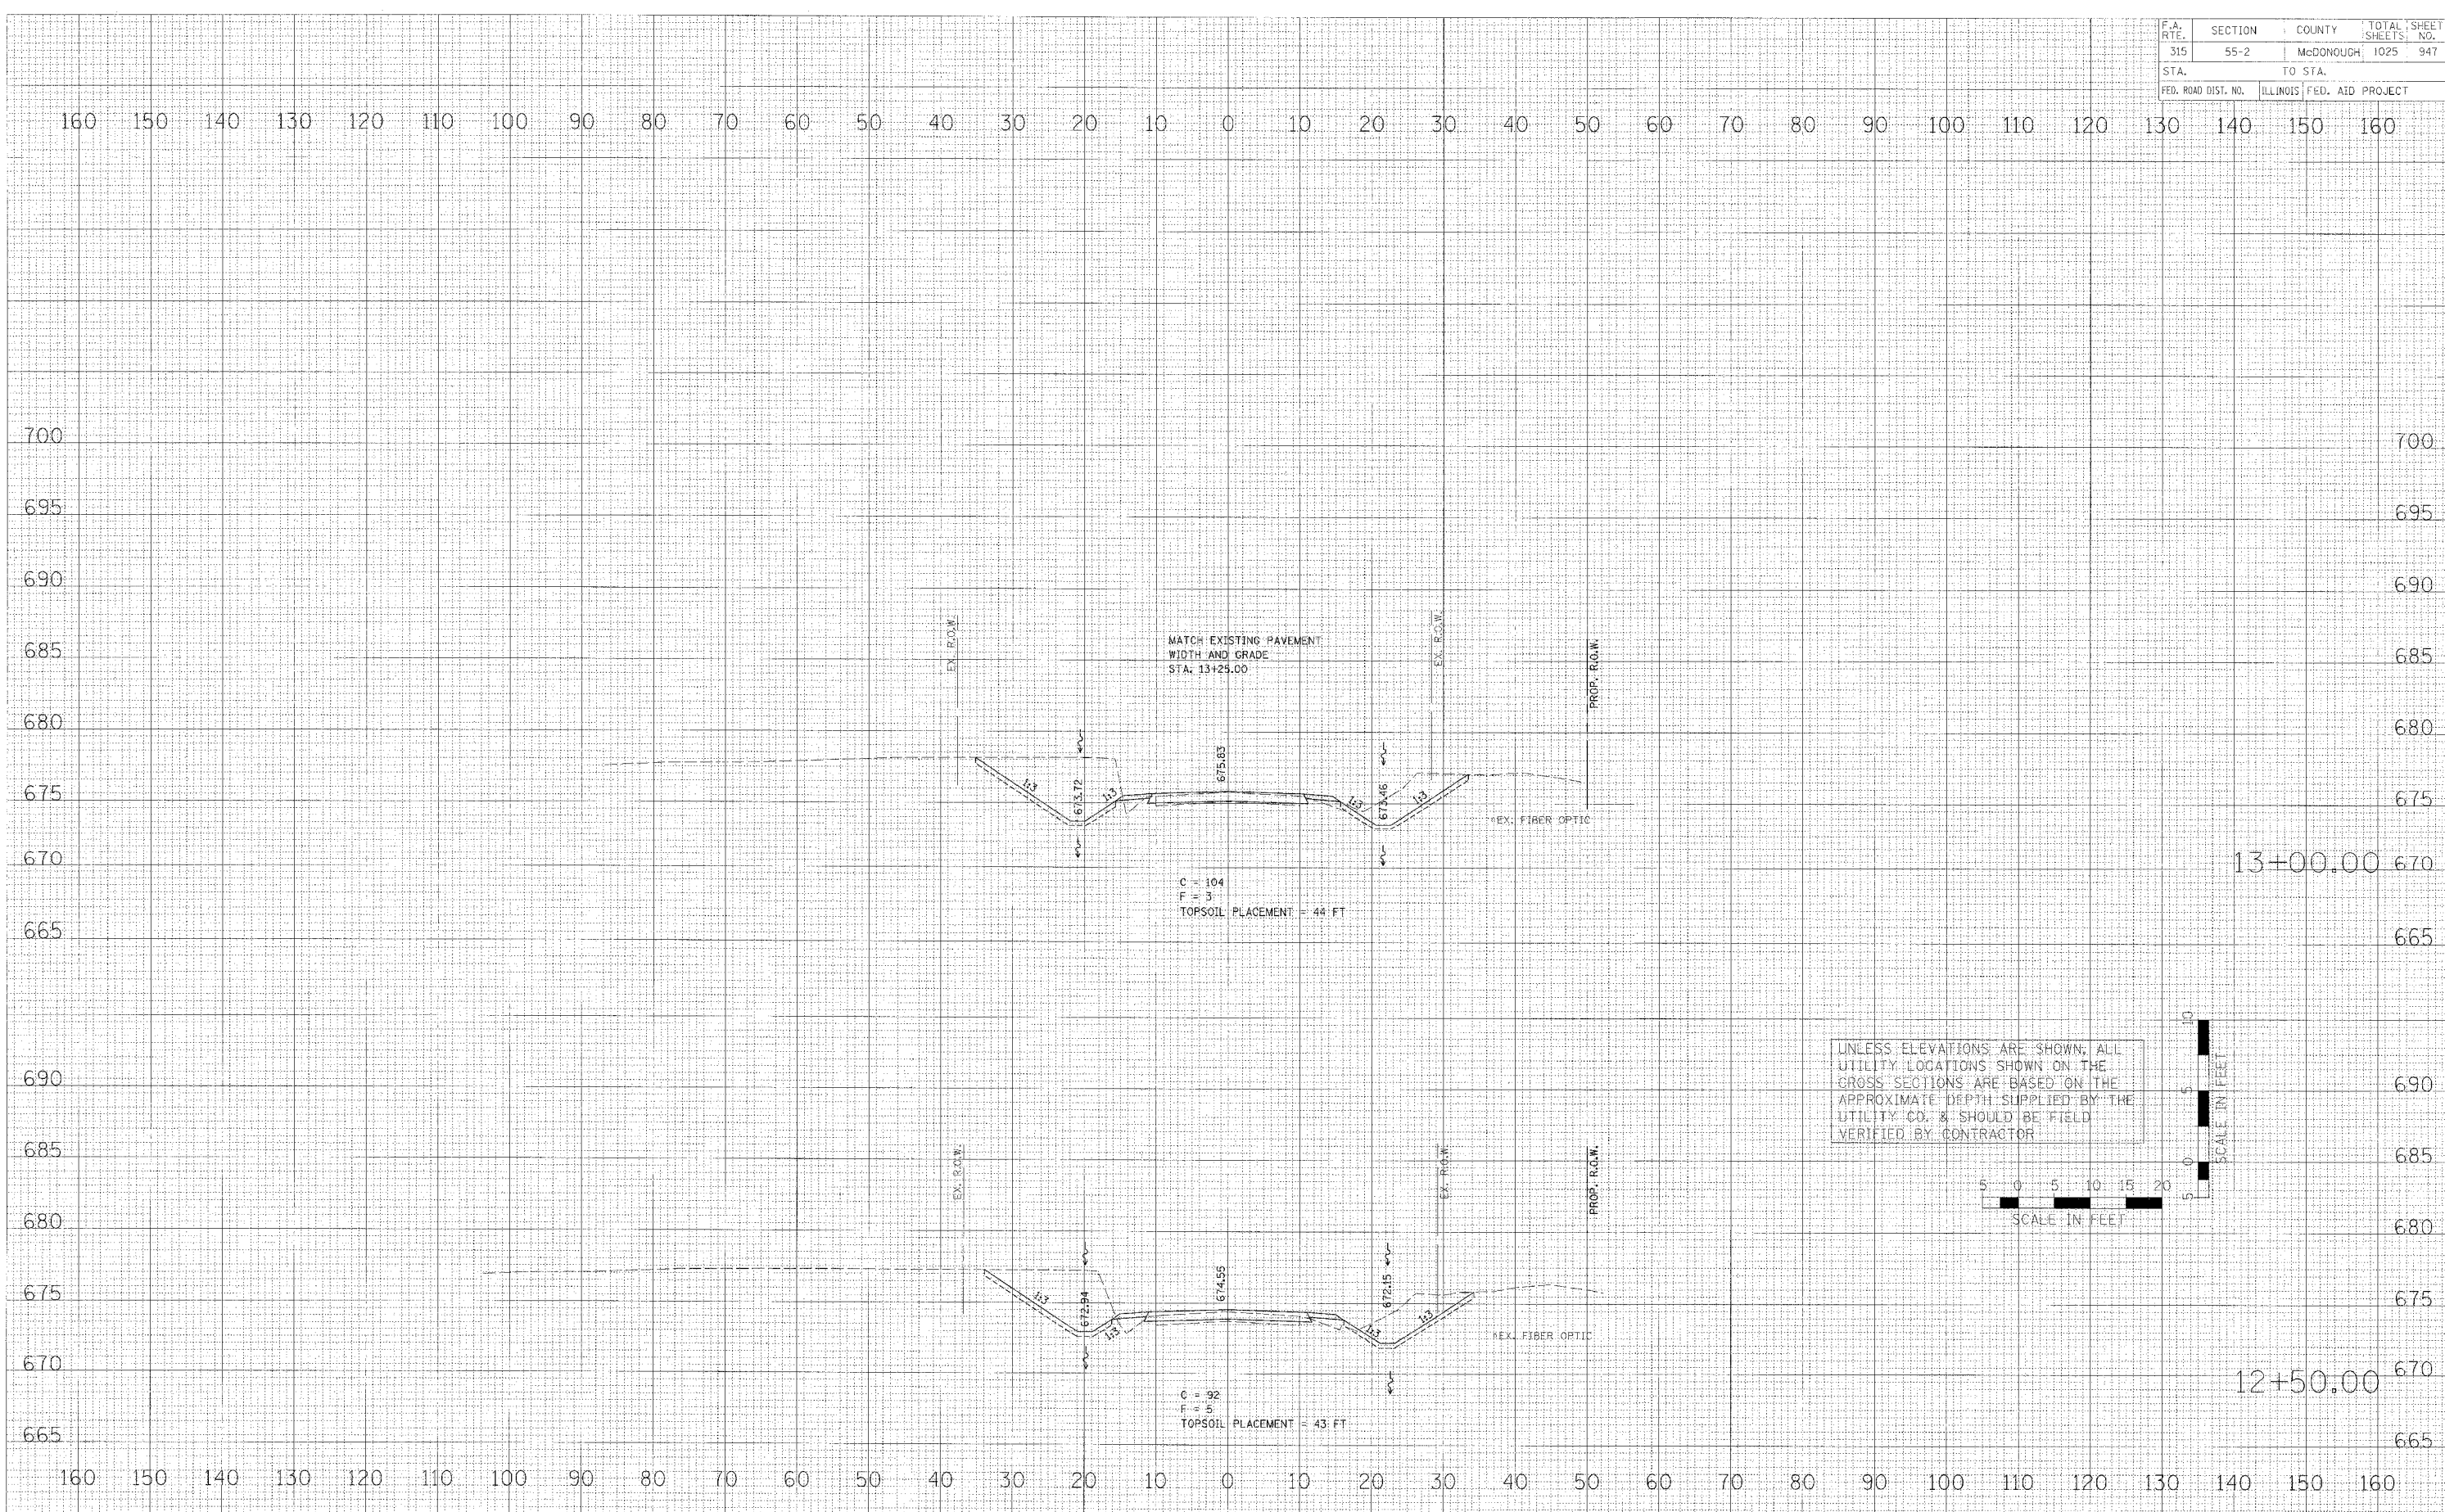

UNLESS ELEVATIONS ARE SHOWN, ALL UTILITY LOCATIONS SHOWN ON THE CROSS SECTIONS ARE BASED ON THE APPROXIMATE DEPTH SUPPLIED BY THE UTILITY CO. & SHOULD BE FIELD VERIFIED BY CONTRACTOR

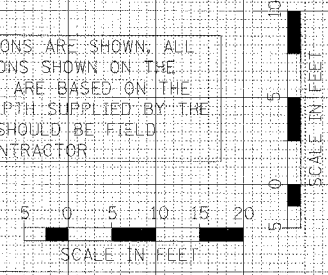

CROSS SECTIONS - TWP. RD. 350E