


F.A. RTE.	SECTION	COUNTY	TOTAL SHEETS	SHEET NO.
315	55-2	MCDONOUGH	1025	948
STA.		TO STA.		
FED. ROAD DIST. NO.		ILLINOIS	FED. AID PROJECT	

FINAL	DATE
DESIGNED	
SURVEY	
NOTED	
BY	

ORIGINAL	DATE
DESIGNED	
SURVEY	
NOTED	
BY	

PLOT DATE = 04/07/06
 FILE NAME = #FILE#
 PLOT SCALE = #SCALE#
 USER NAME = #USER#

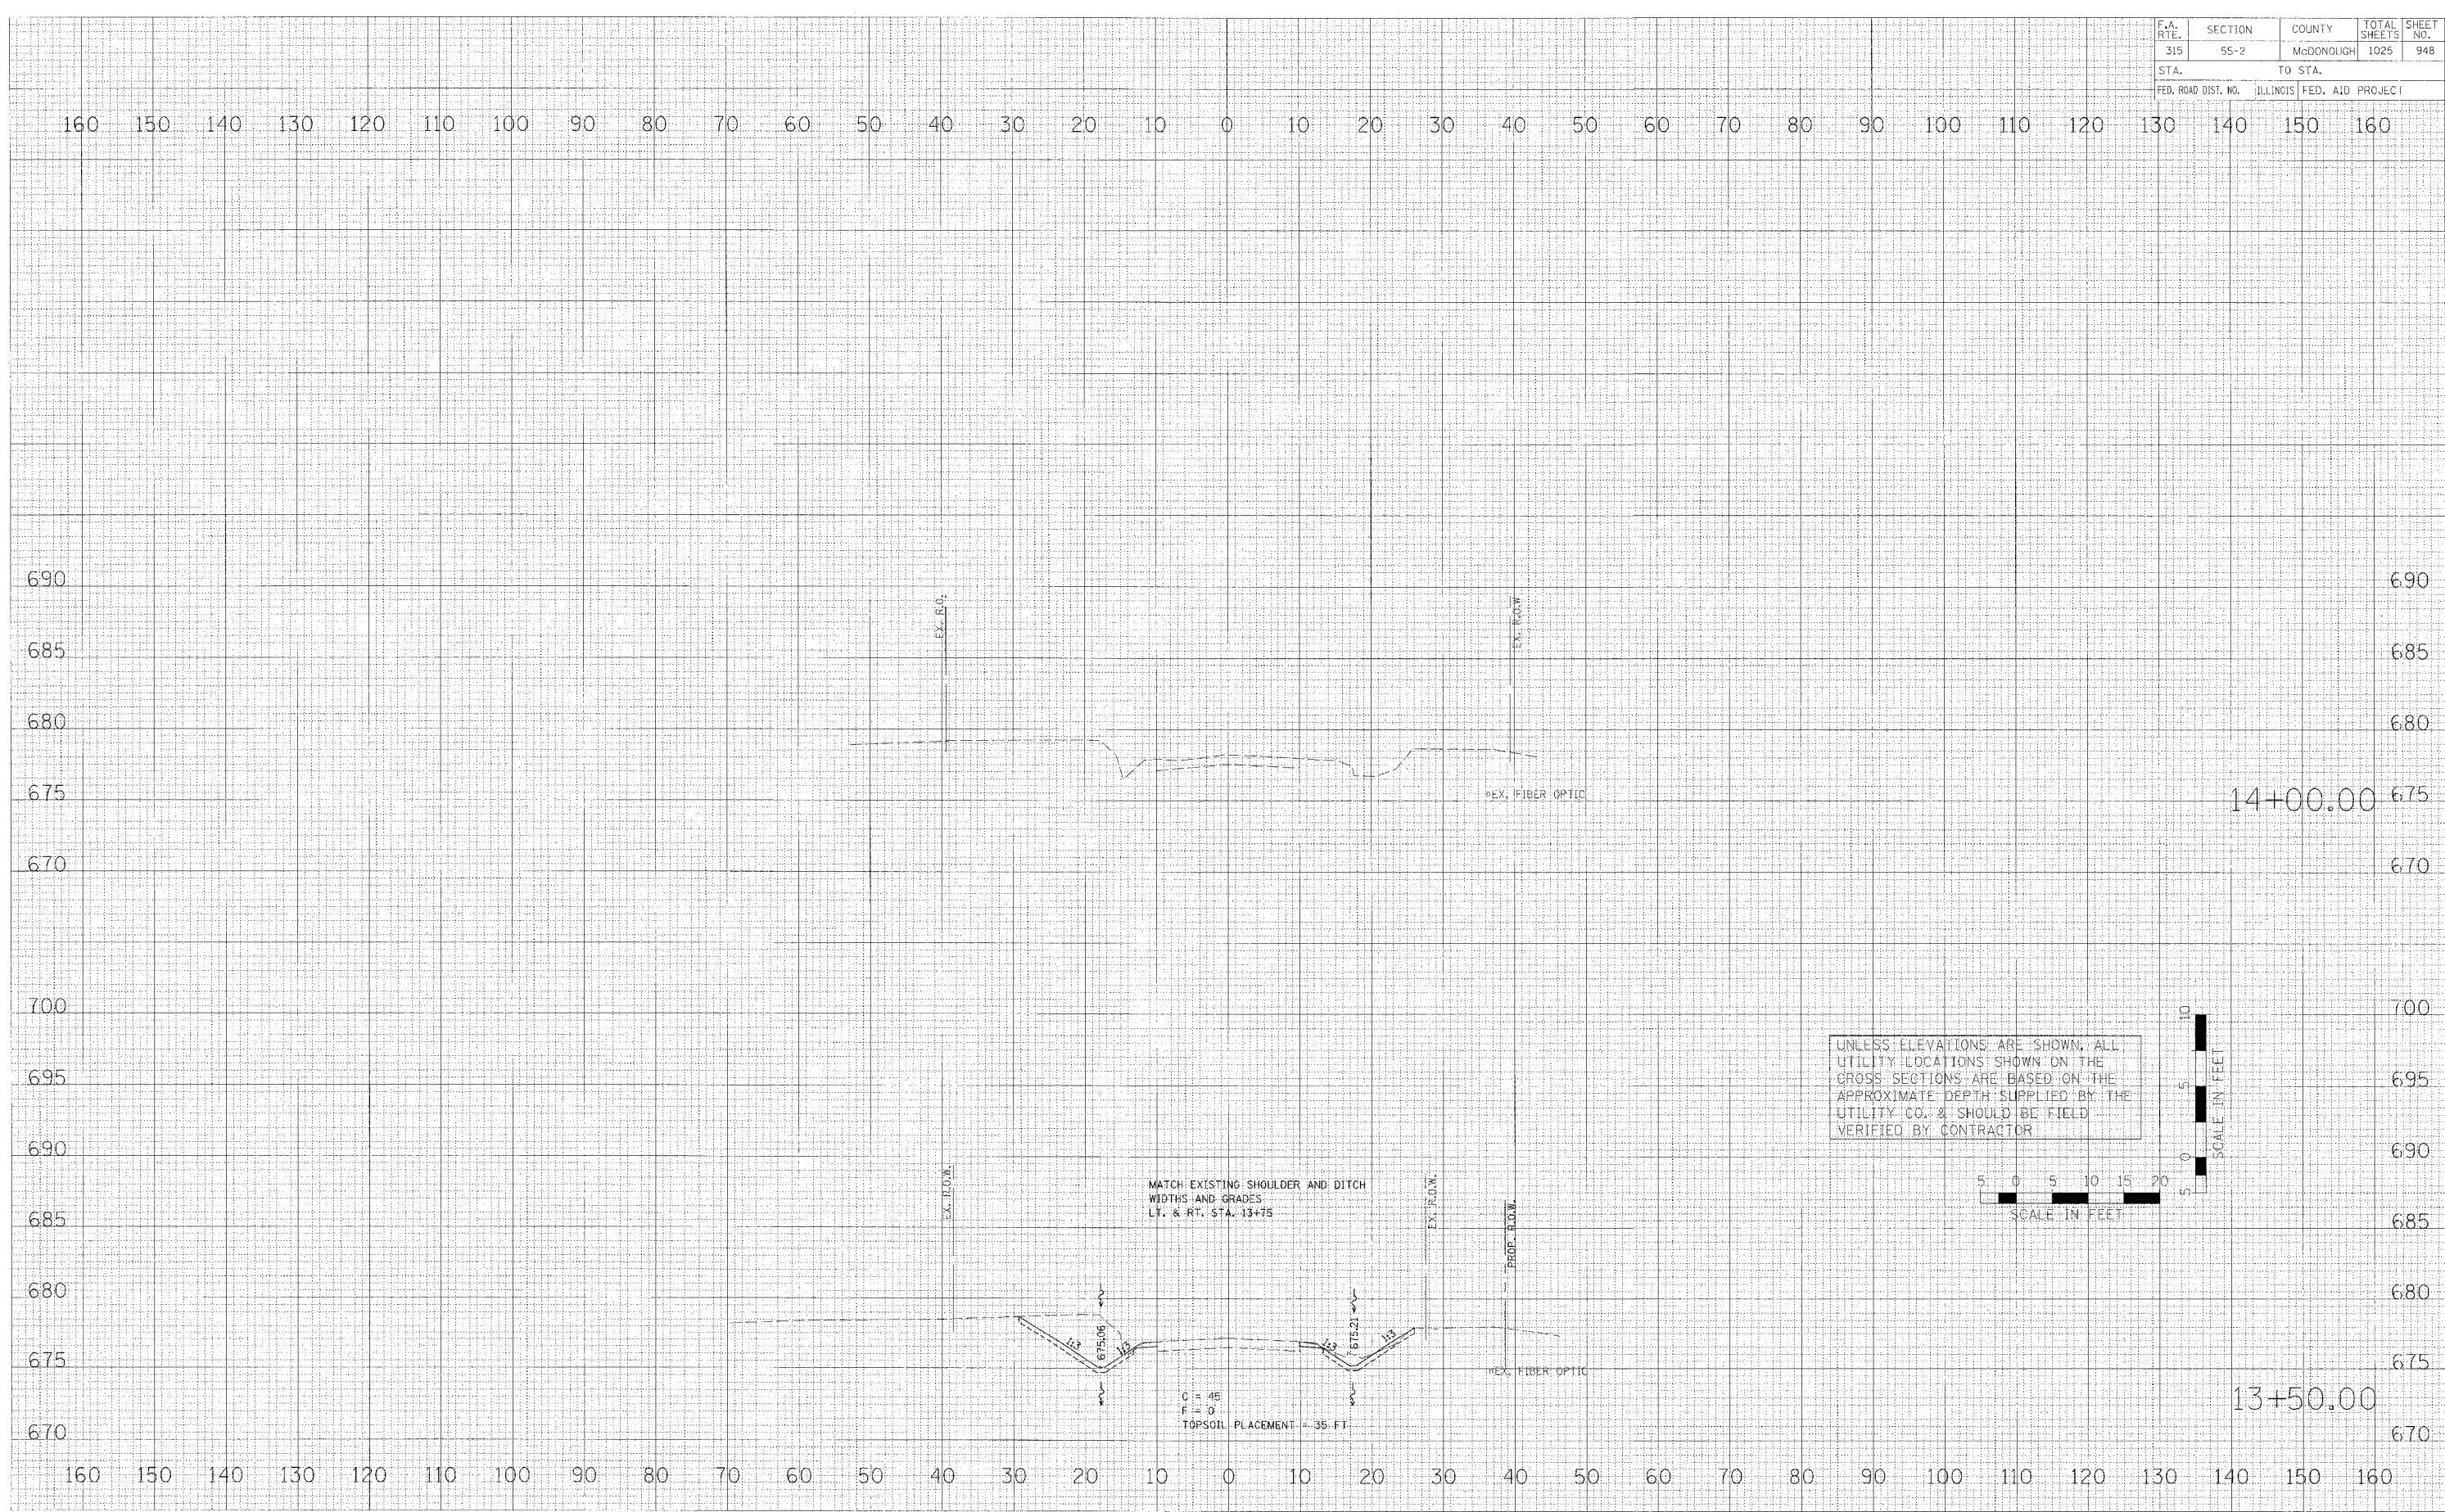

CROSS SECTIONS - TWP. RD. 350E