


F.A. NTE	SECTION	COUNTY	TOTAL SHEETS	SHEET NO.
315	55-2	McDONOUGH	1025	952
STA.		TO STA.		
FED. ROAD DIST. NO.		ILLINOIS FED. AID PROJECT		


FINAL SURVEY	DATE
SURVEYED	BY
NOTED	
NO.	

ORIGINAL SURVEY	DATE
NOTED	BY
NO.	

PLOT DATE	SCALE
USER NAME	

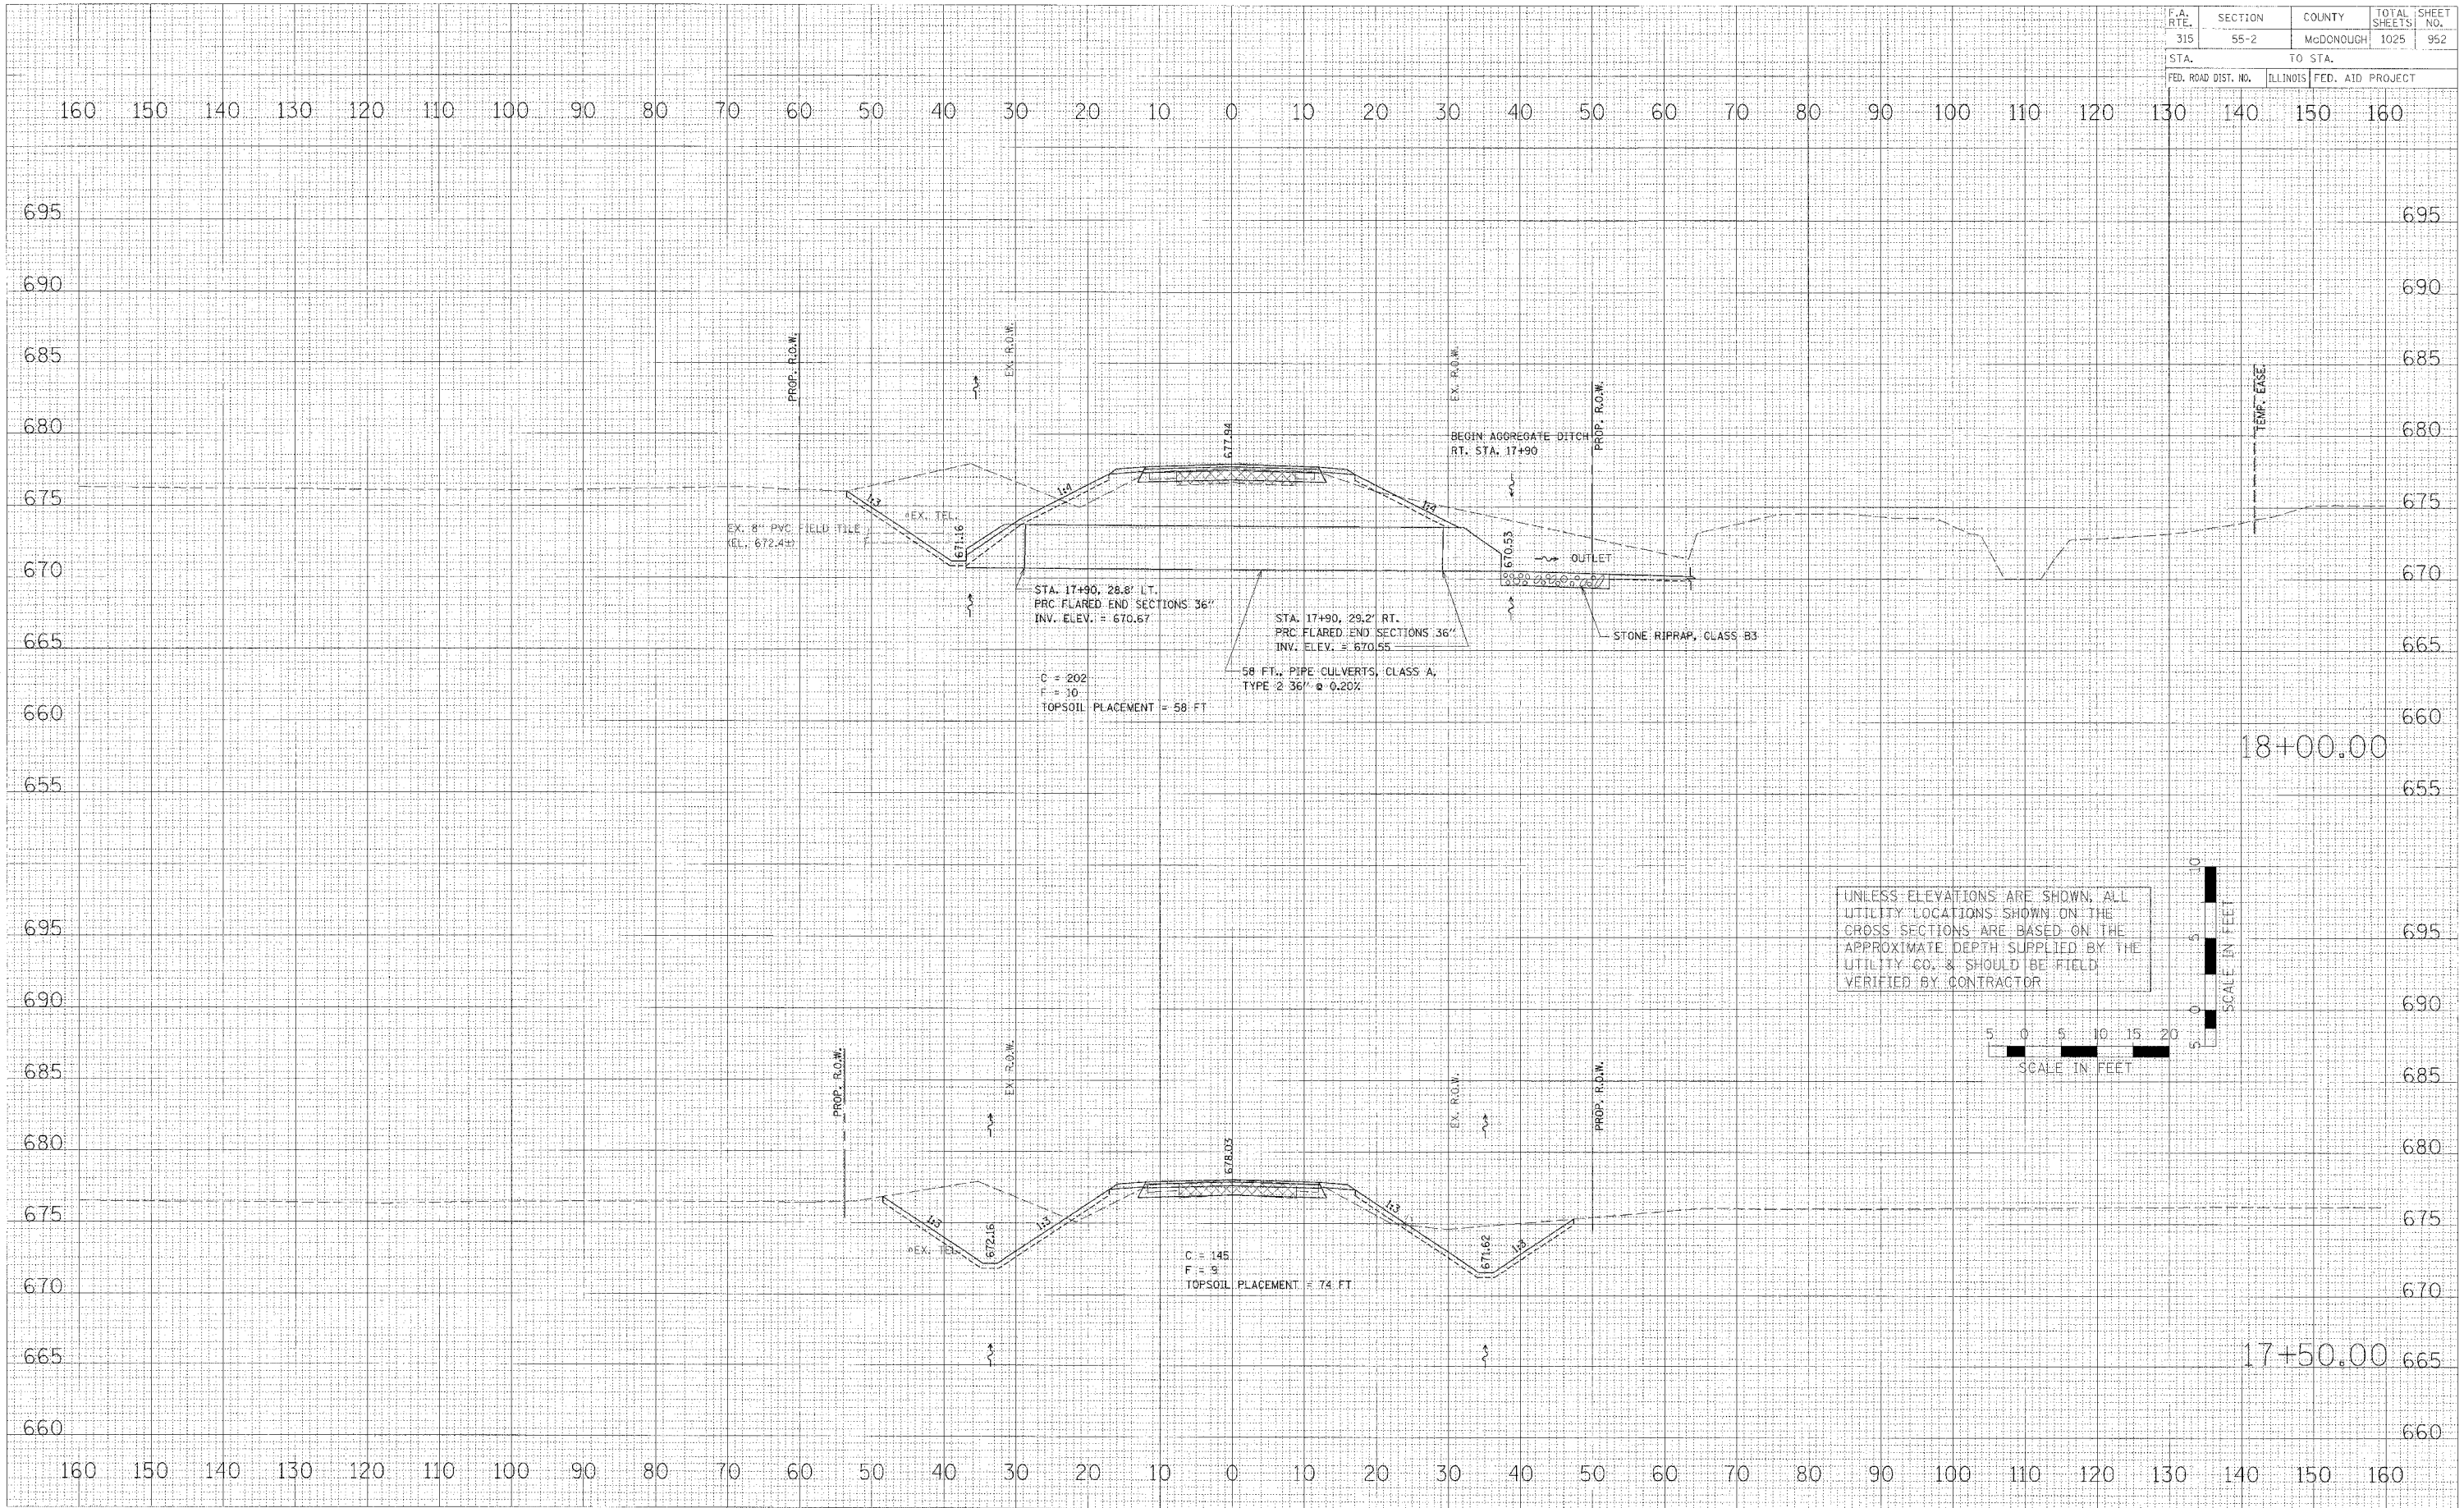

UNLESS ELEVATIONS ARE SHOWN, ALL UTILITY LOCATIONS SHOWN ON THE CROSS SECTIONS ARE BASED ON THE APPROXIMATE DEPTH SUPPLIED BY THE UTILITY CO. & SHOULD BE FIELD VERIFIED BY CONTRACTOR

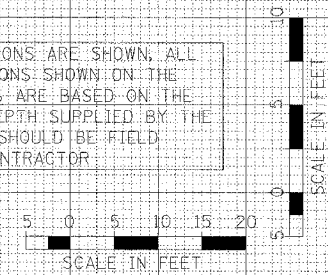

17118-sheets.dgn 3/30/2006 1:17:19 PM