


F.A. RTE.	SECTION	COUNTY	TOTAL SHEETS	SHEET NO.
315	55-2	McDONOUGH	1025	960
STA.		TO STA.		
FED. ROAD DIST. NO.		ILLINOIS FED. AID PROJECT		

FINAL SURVEY	DATE
SURVEYED	BY
NOTED	BY
NOTED	BY
AREAS CHECKED	
NO.	

ORIGINAL SURVEY	DATE
SURVEYED	BY
NOTED	BY
NOTED	BY
AREAS CHECKED	
NO.	

PLOT DATE	SCALE	SCALE	SCALE
FILE NAME	SCALE	SCALE	SCALE
PLOT SCALE	SCALE	SCALE	SCALE
USER NAME	SCALE	SCALE	SCALE

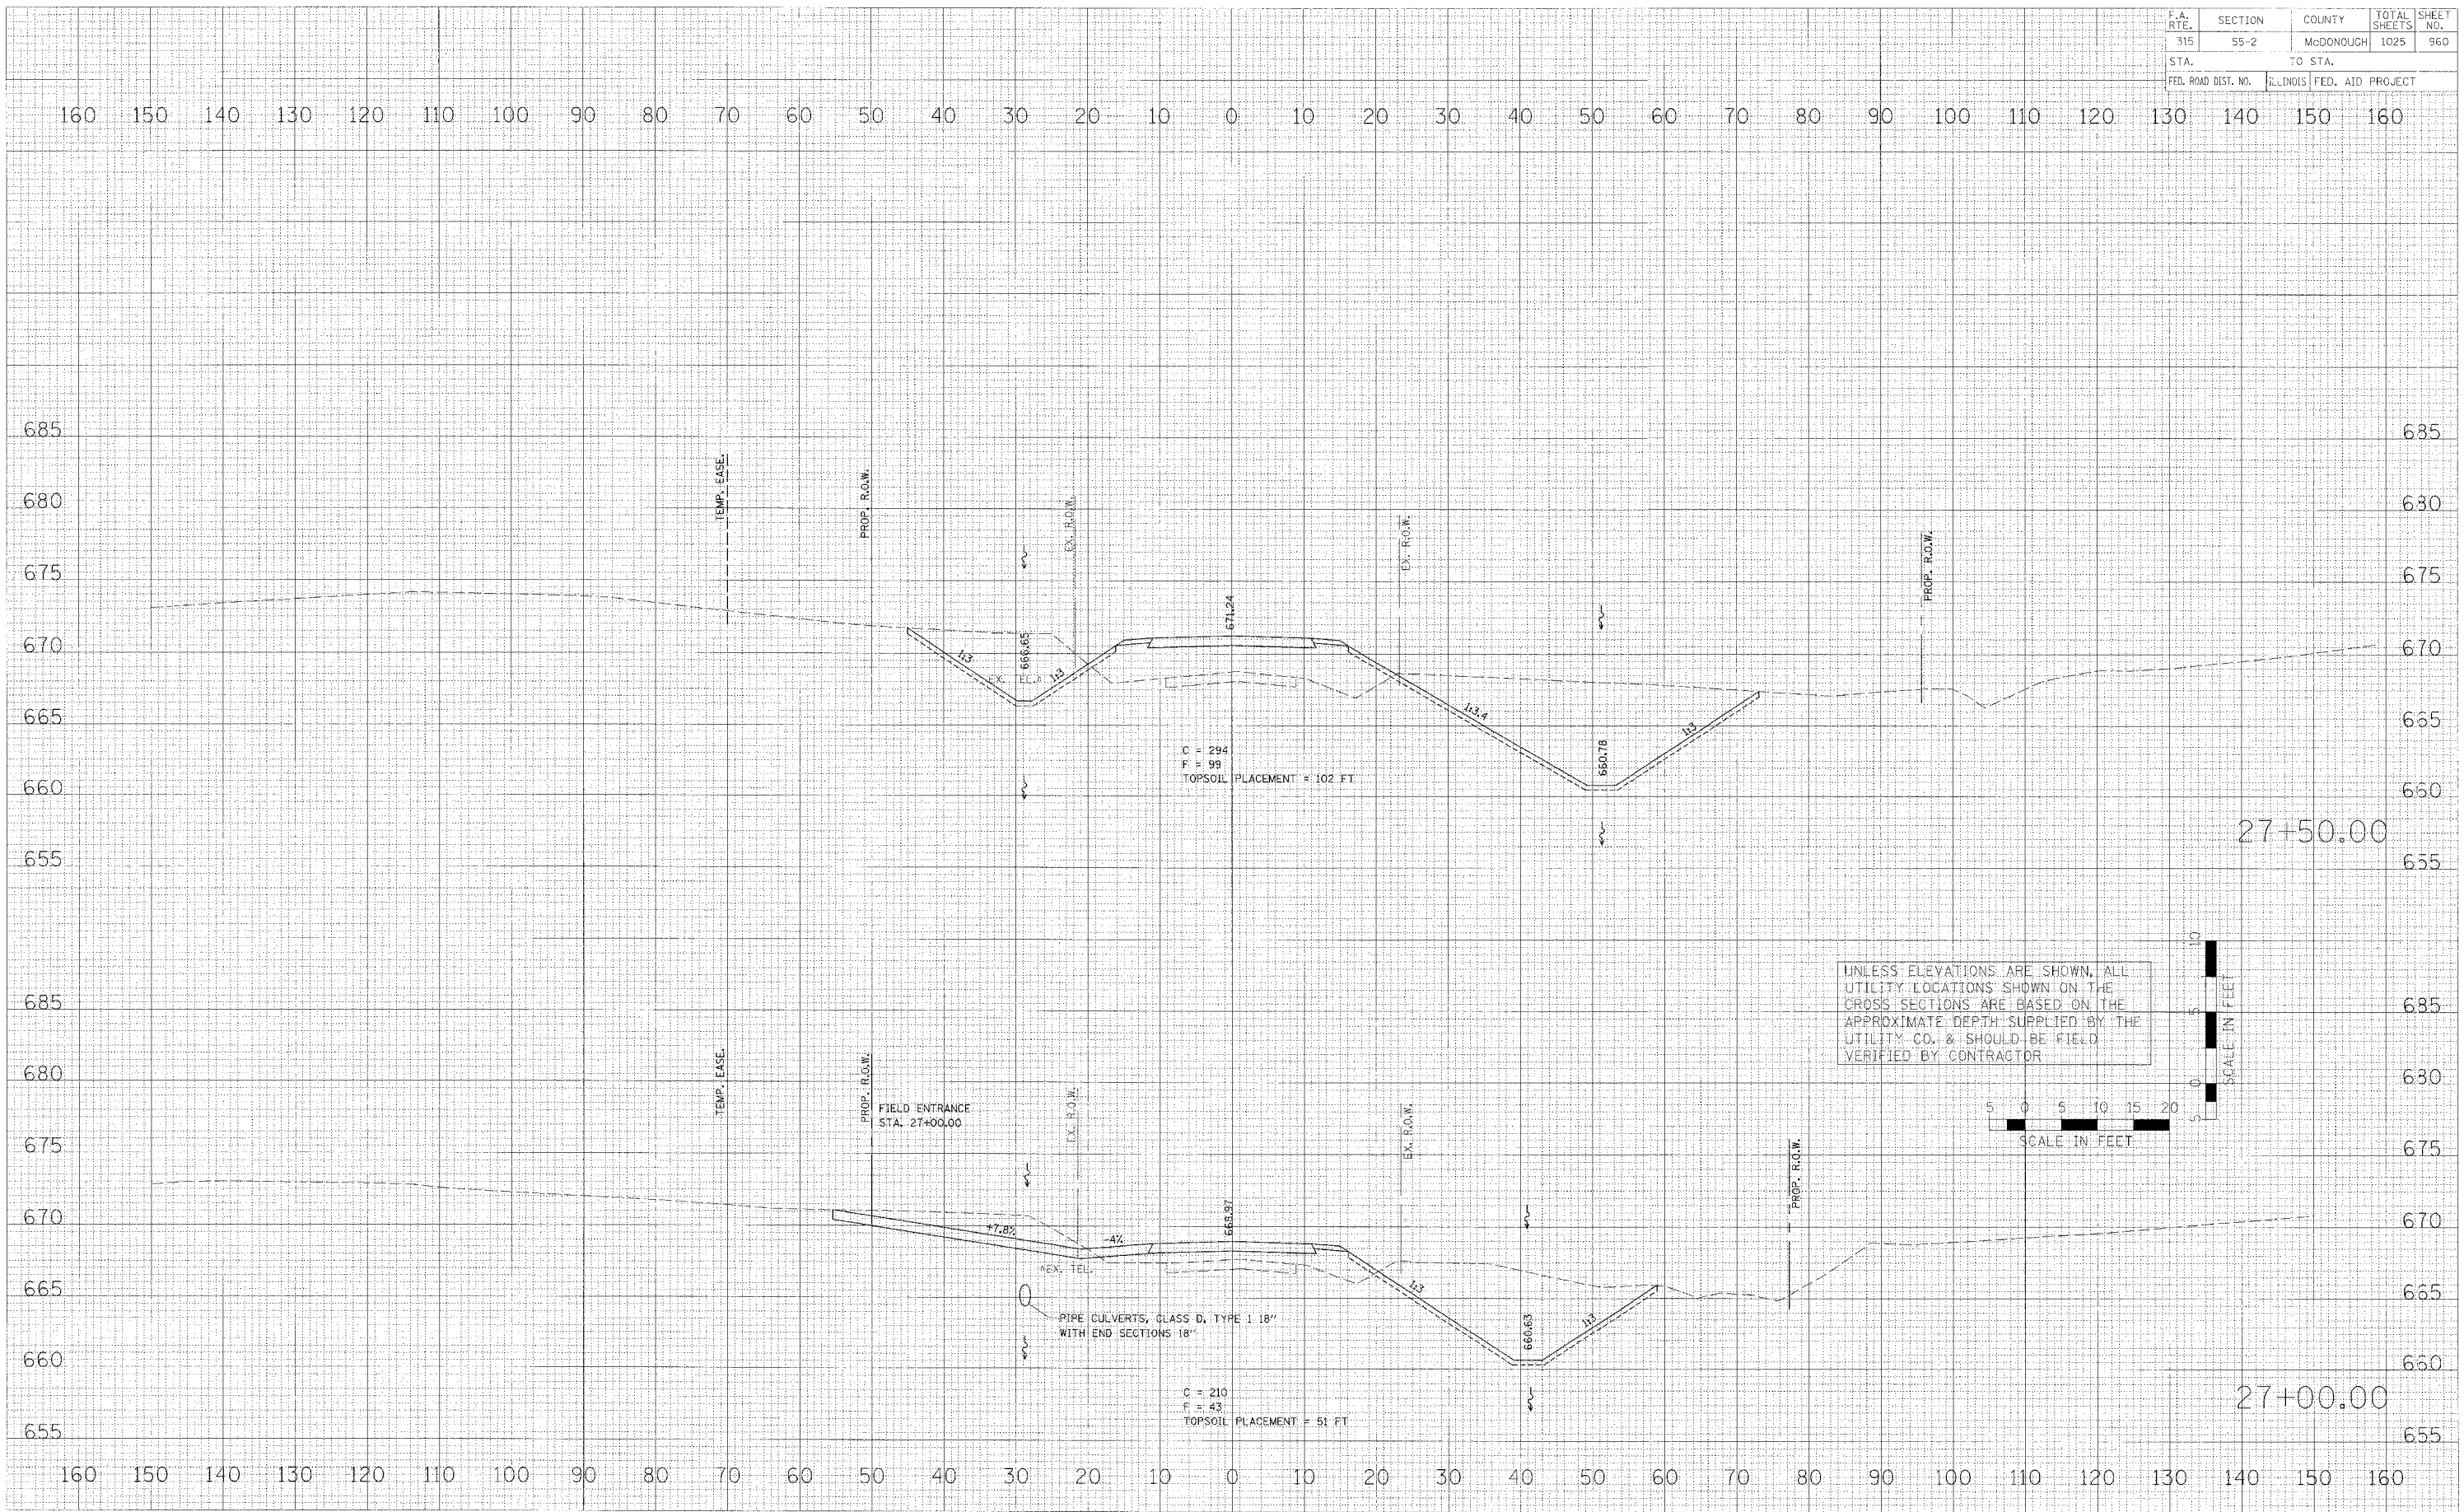

CROSS SECTIONS - CO. HWY. 8 (RELOCATED)/TWP. RD. 150