


F.A. RTE.	SECTION	COUNTY	TOTAL SHEETS	SHEET NO.
315	55-2	McDONOUGH	1025	964
STA.		TO STA.		
FED. ROAD DIST. NO.		ILLINOIS	FED. AID PROJECT	

DATE	BY
DATE	BY
DATE	BY
DATE	BY
DATE	BY

DATE	BY
DATE	BY
DATE	BY
DATE	BY
DATE	BY

PLOT DATE = 4/04/08
 FILE NAME = #01144
 PLOT SCALE = #00014
 USER NAME = #00008

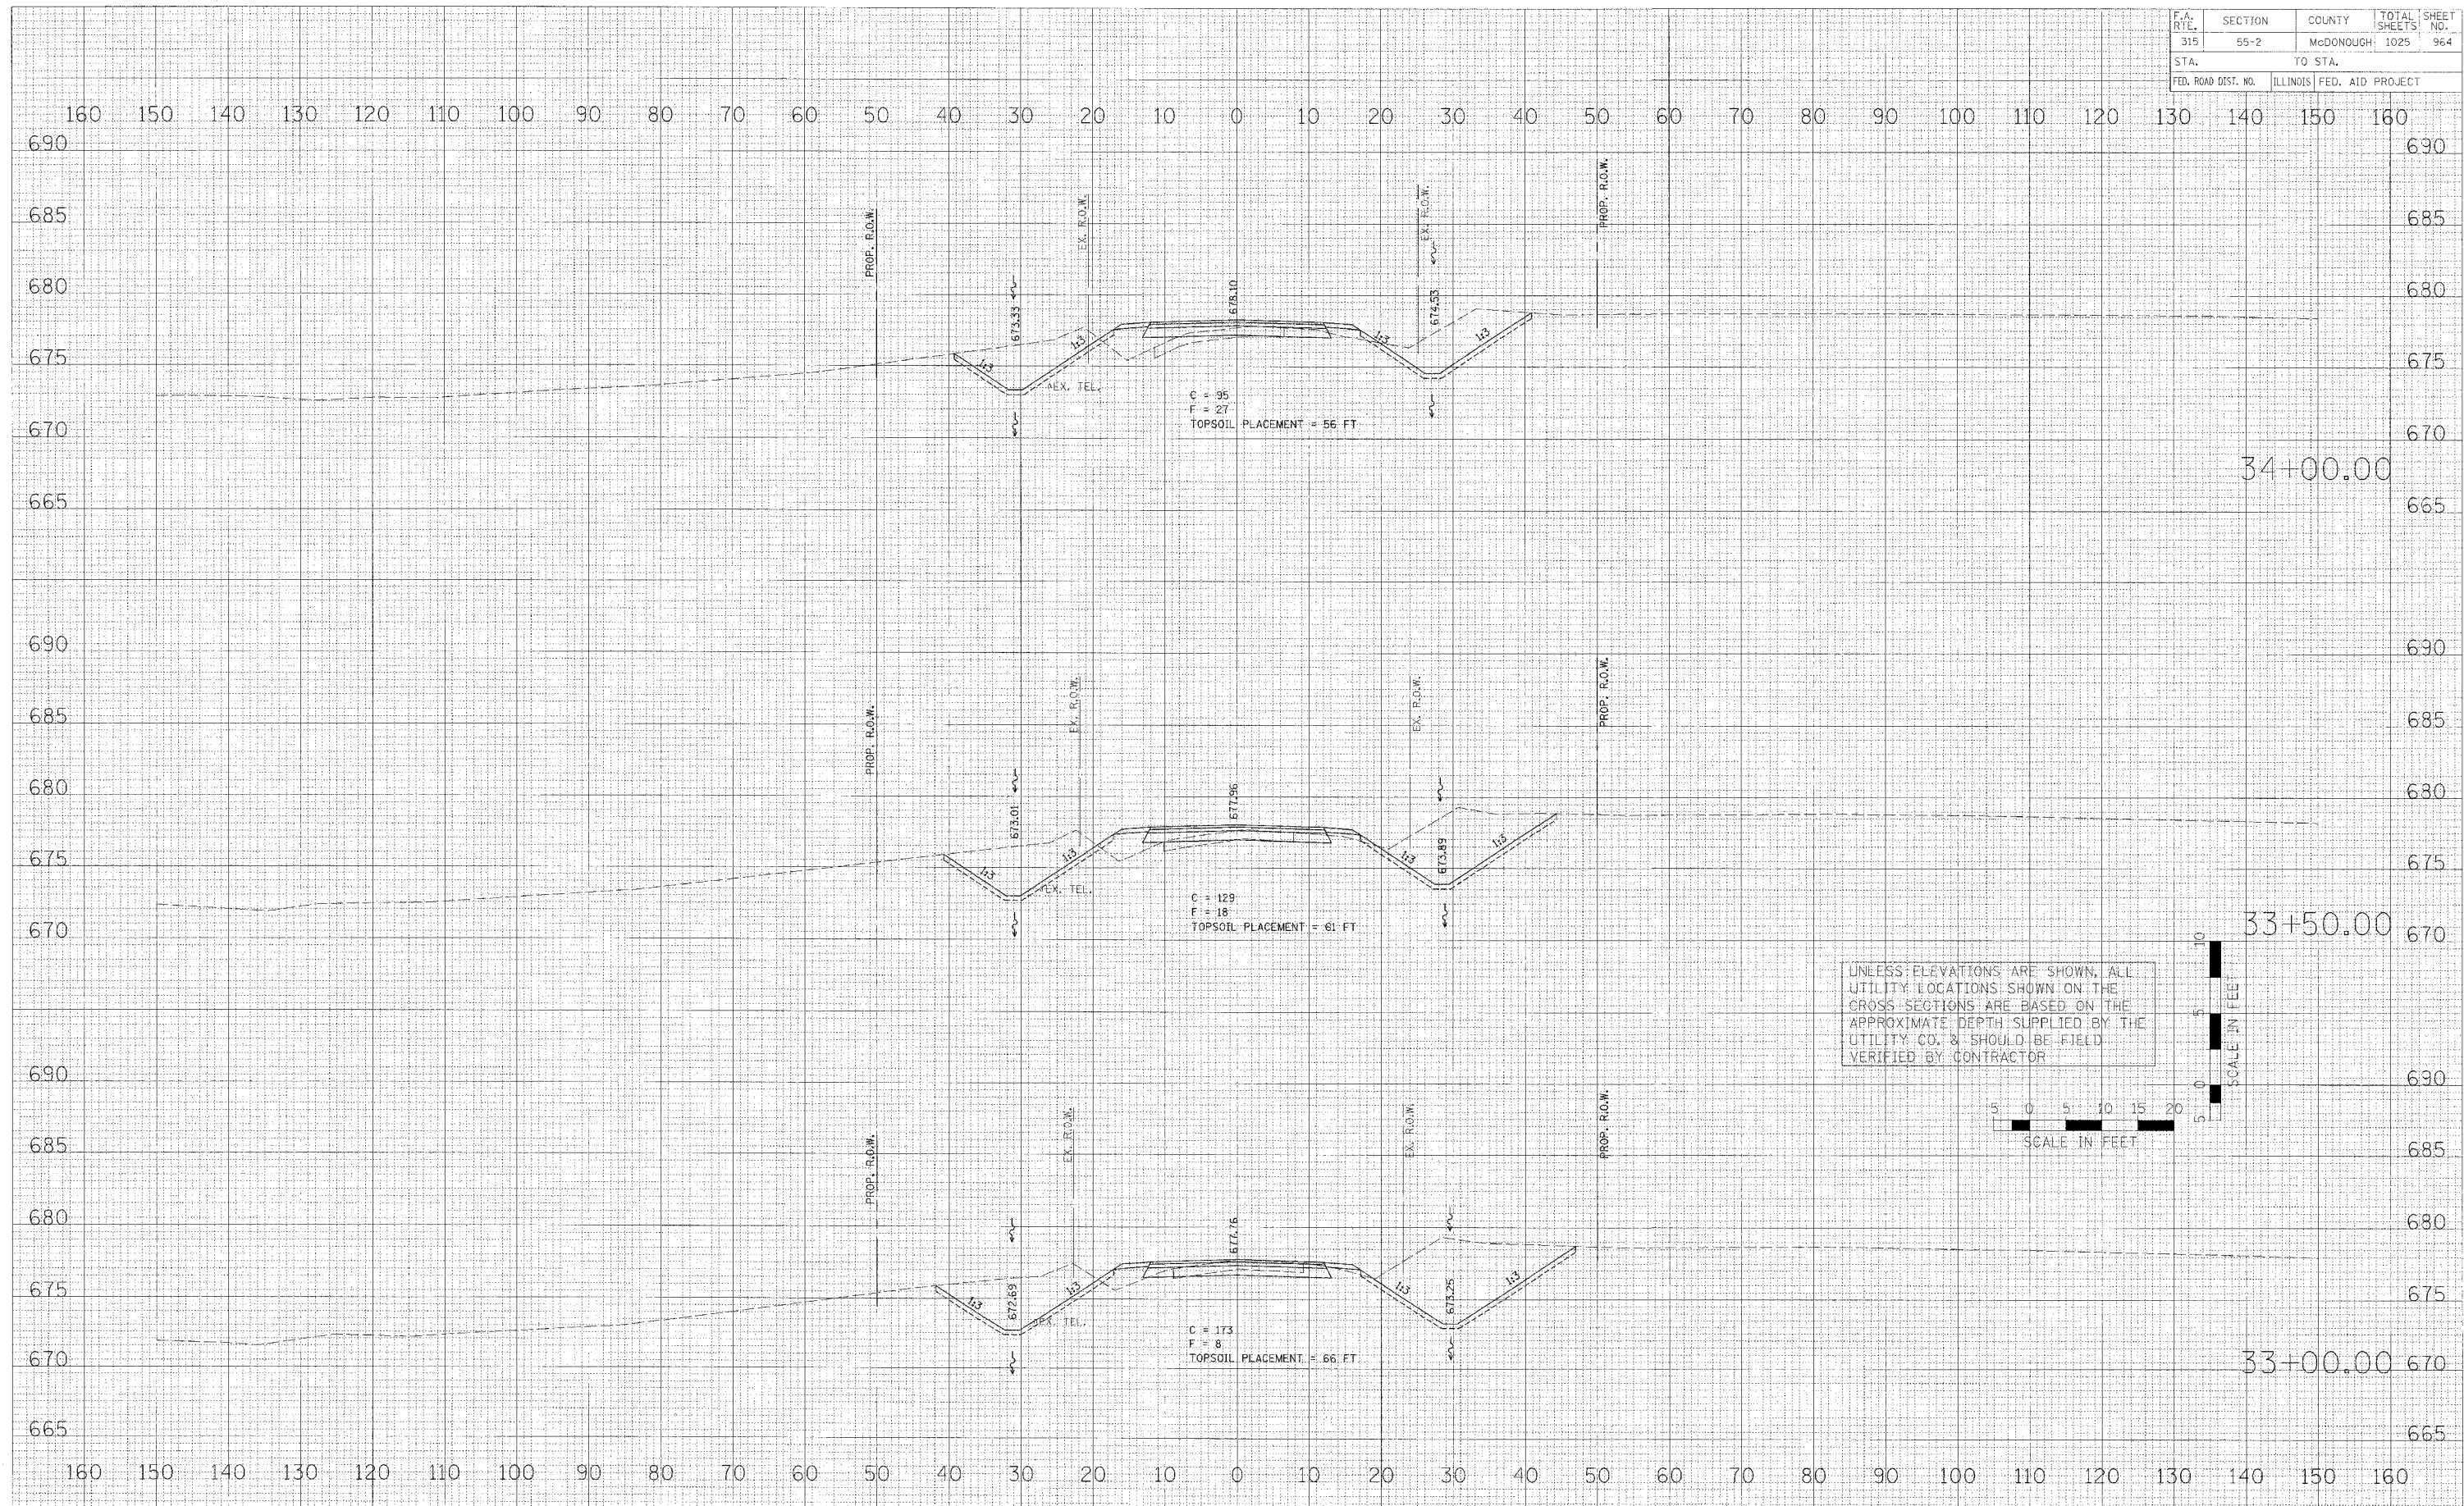

CROSS SECTIONS - CO. HWY. 8 (RELOCATED)/TWP. RD. 150