


F.A. RTE.	SECTION	COUNTY	TOTAL SHEETS	SHEET NO.
315	55-2	MCDONOUGH	1025	969
STA.		TO STA.		
FED. ROAD DIST. NO.		ILLINOIS FED. AID PROJECT		


FINAL SURVEY	DATE
NOTED	
REPLACED	
AREAS	
CHANGED	

ORIGINAL SURVEY	DATE
NOTED	
REPLACED	
AREAS	
CHANGED	

PLOT DATE = 02/28/06
FILE NAME = 01111111
USER NAME = RUSSEN

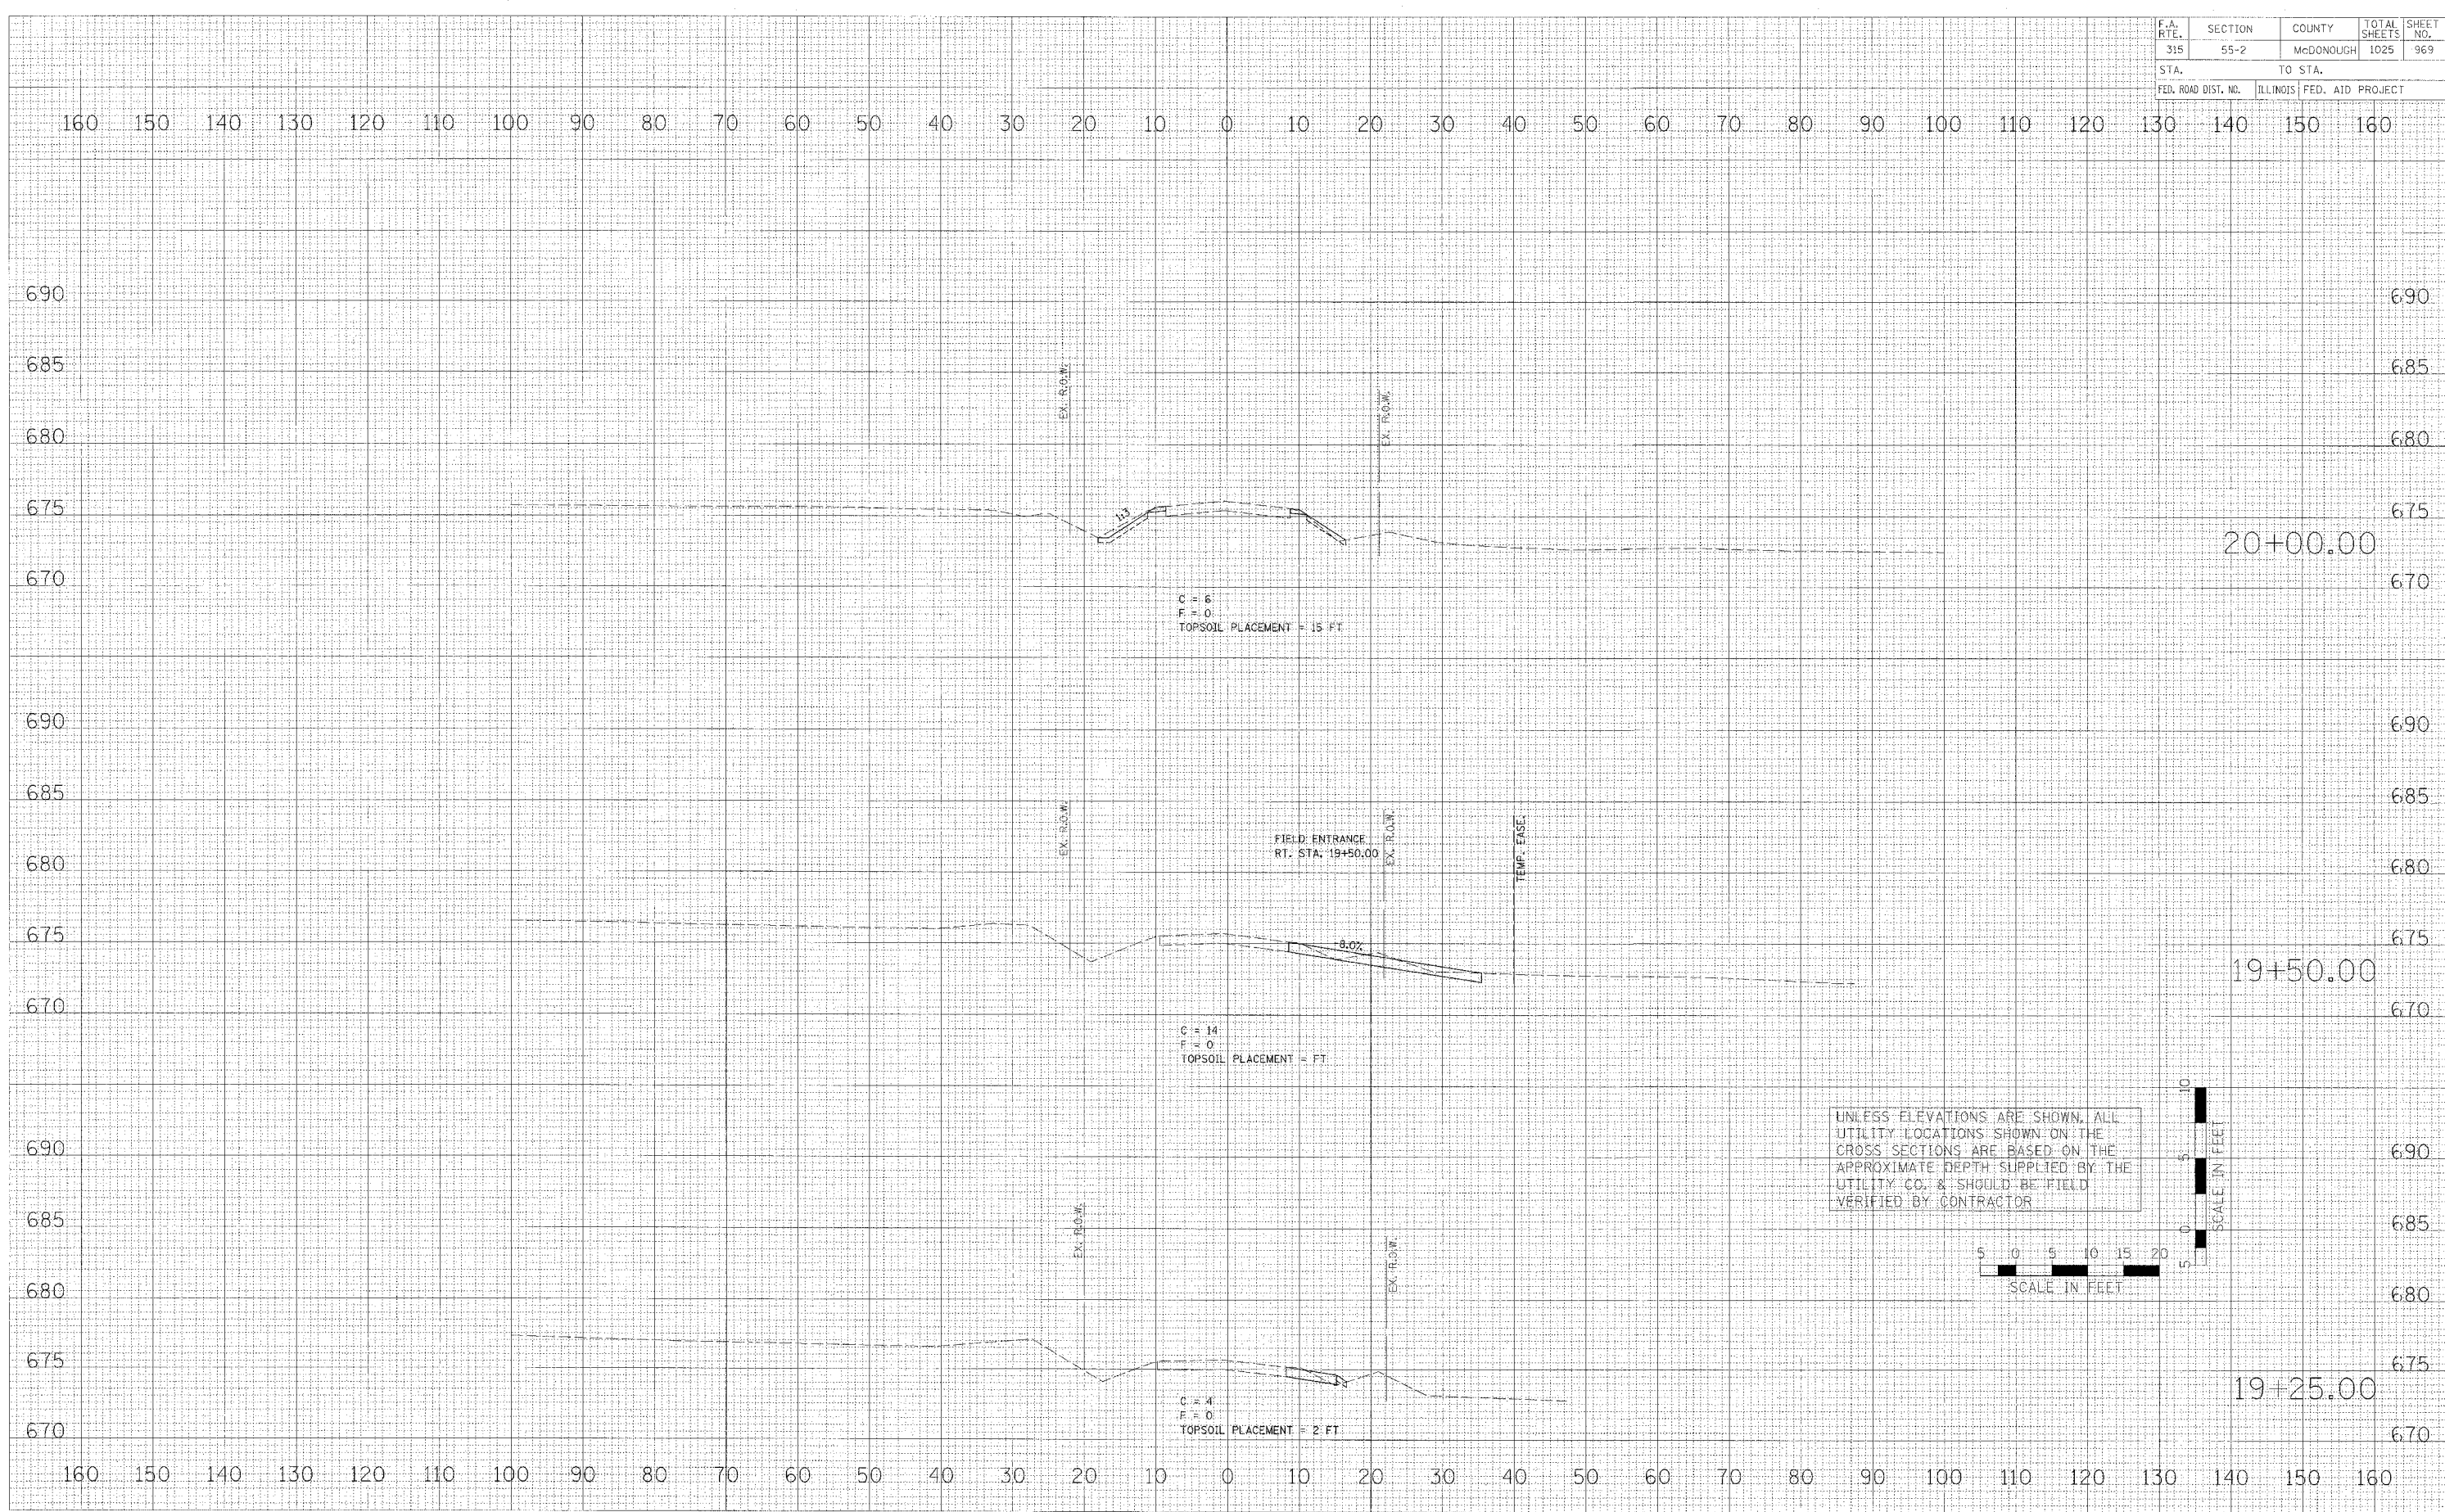

UNLESS ELEVATIONS ARE SHOWN, ALL UTILITY LOCATIONS SHOWN ON THE CROSS SECTIONS ARE BASED ON THE APPROXIMATE DEPTH SUPPLIED BY THE UTILITY CO. & SHOULD BE FIELD VERIFIED BY CONTRACTOR

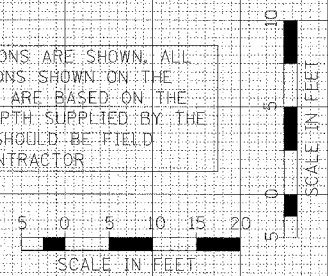

CROSS SECTIONS - TWP. RD. 900N (WEST)