


F.A. RTE.	SECTION	COUNTY	TOTAL SHEETS	SHEET NO.
315	55-2	MCDONOUGH	1025	981
STA.		TO STA.		
FED. ROAD DIST. NO.		ILLINOIS FED. AID PROJECT		

FINAL SURVEY	CHECKED	DATE
NOTE BOOK	PLotted	
NO.	AREAS CHECKED	

ORIGINAL SURVEY	CHECKED	DATE
NOTE BOOK	PLotted	
NO.	AREAS CHECKED	

PLOT DATE = DATE  
 FILE NAME = FILE#  
 PLOT SCALE = SCALE#  
 USER NAME = USER#

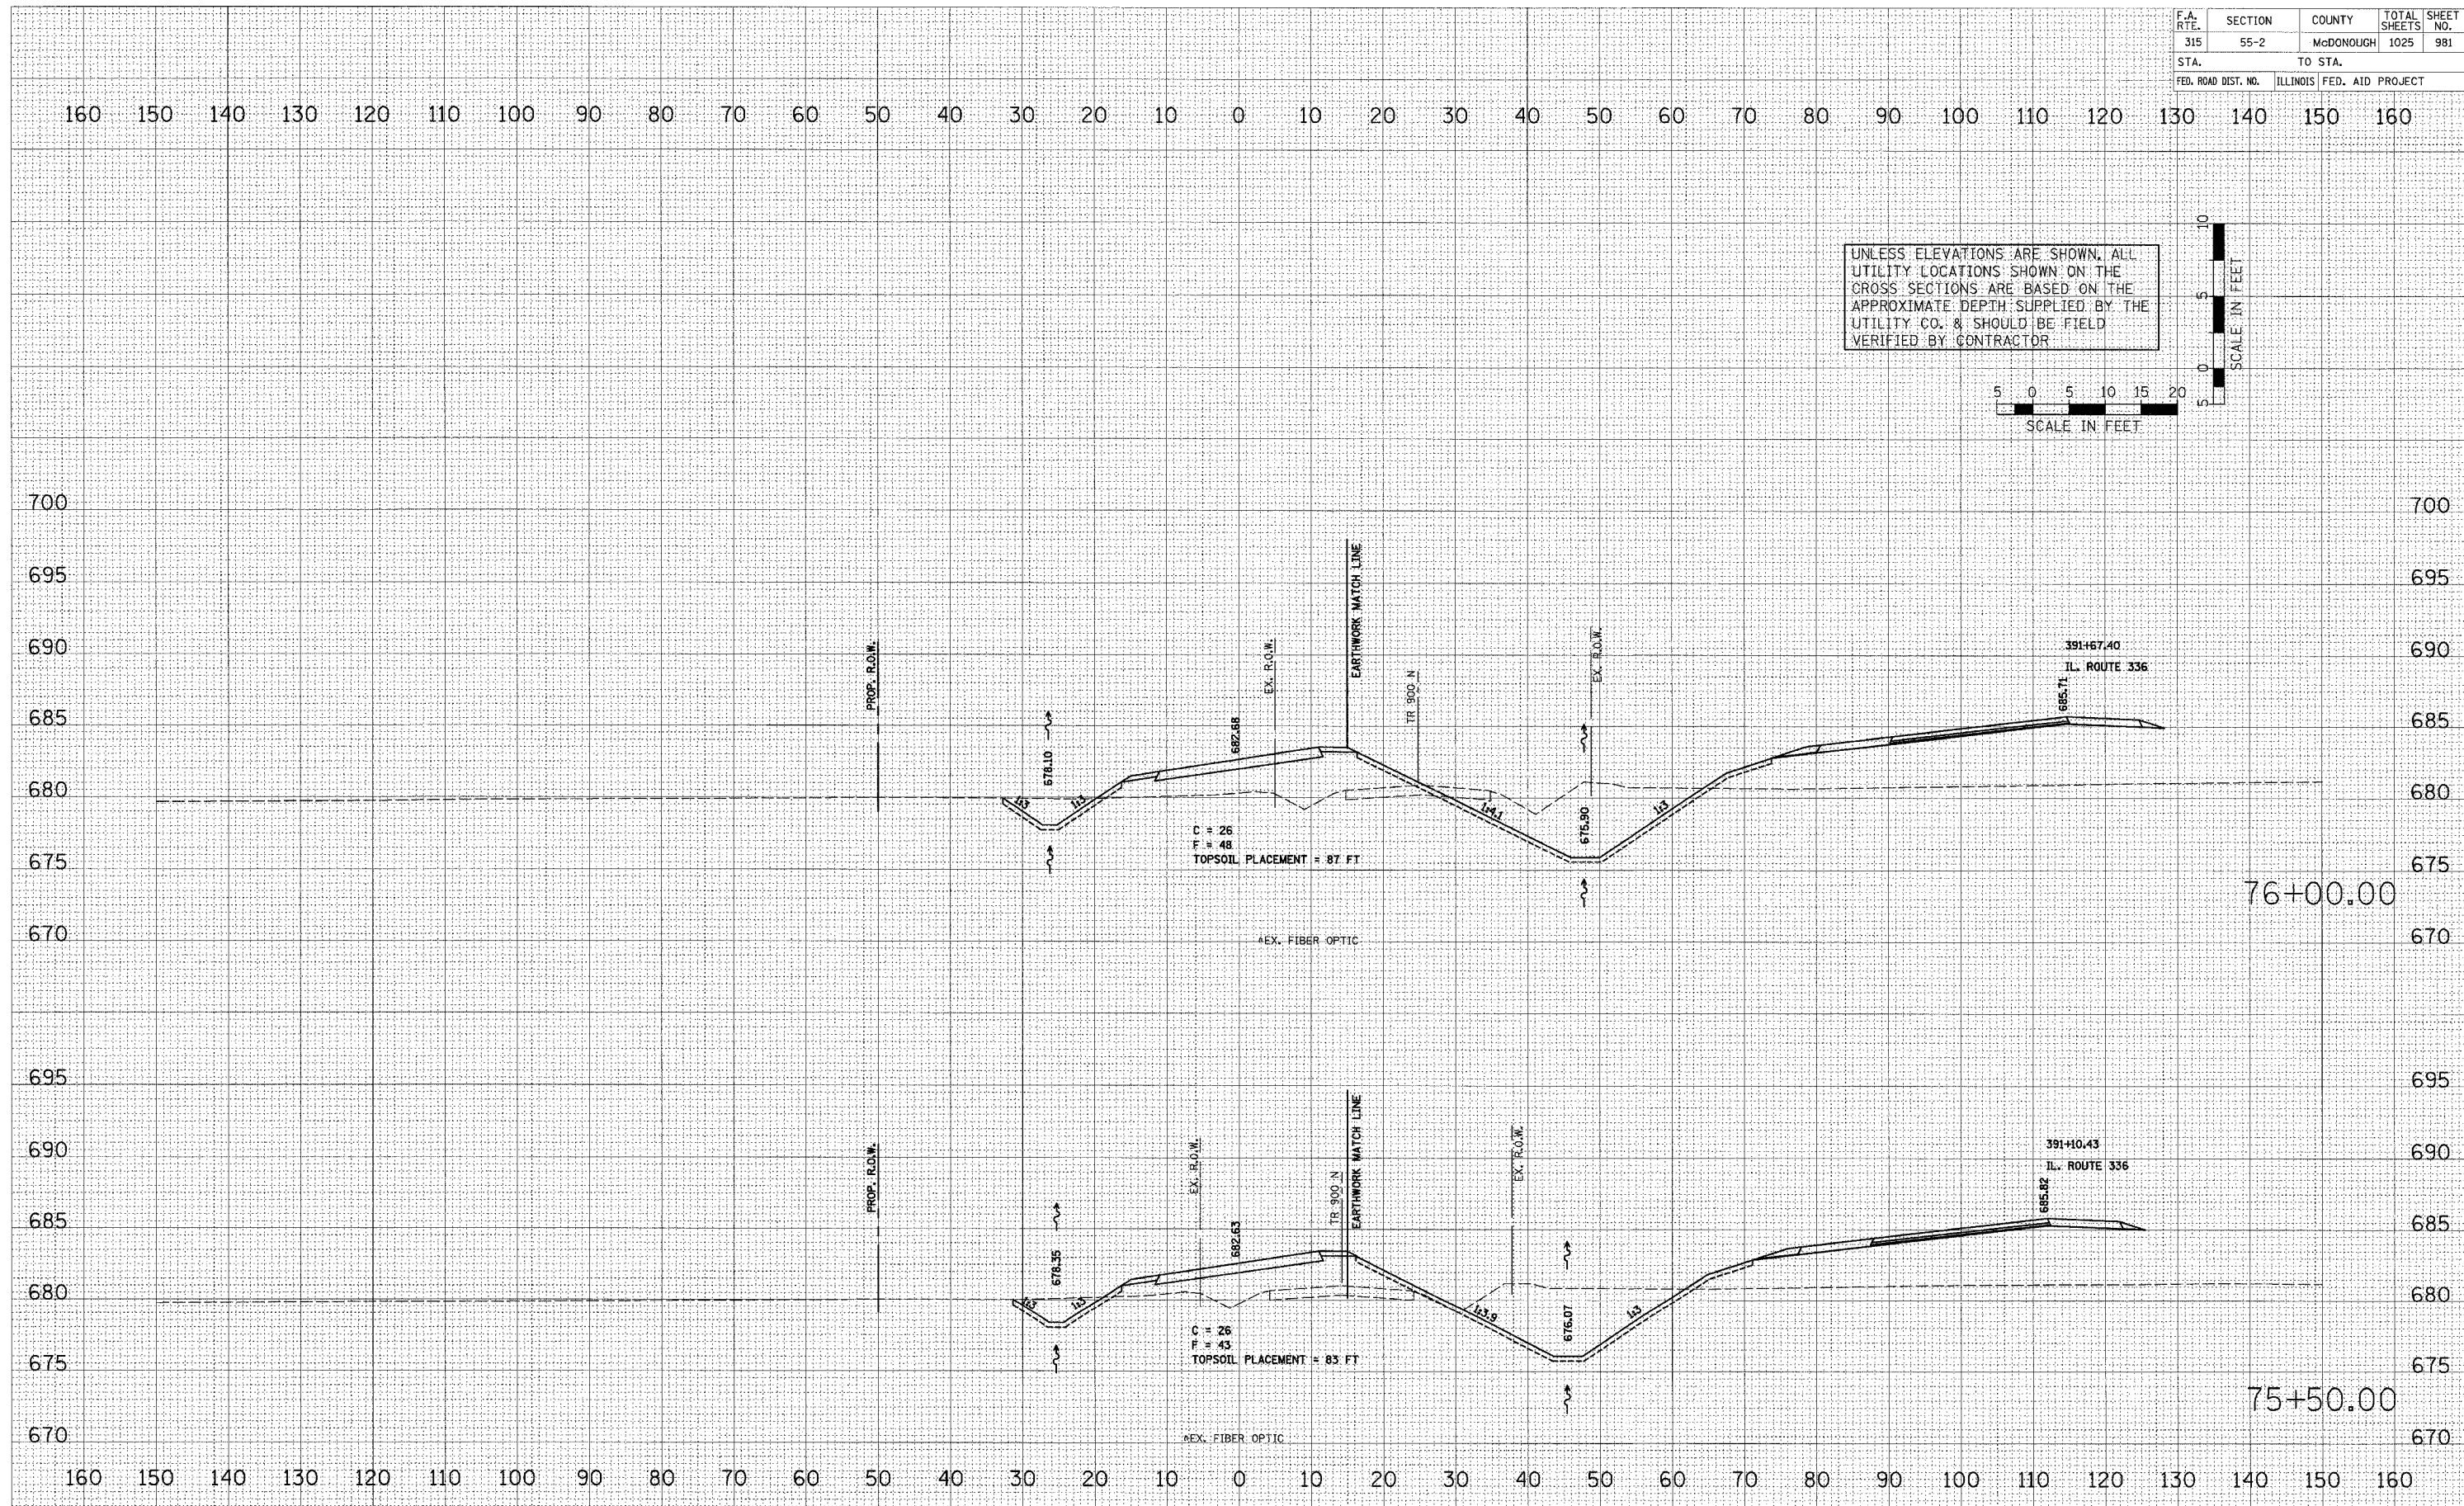

CROSS SECTIONS - TWP. RD. 900N (RELOCATED)