


F.A. RTE.	SECTION	COUNTY	TOTAL SHEETS	SHEET NO.
315	55-2	MCDONOUGH	1025	991
STA. TO STA.		ILLINOIS FED. AID PROJECT		

DATE	BY

DATE	BY

DATE	BY

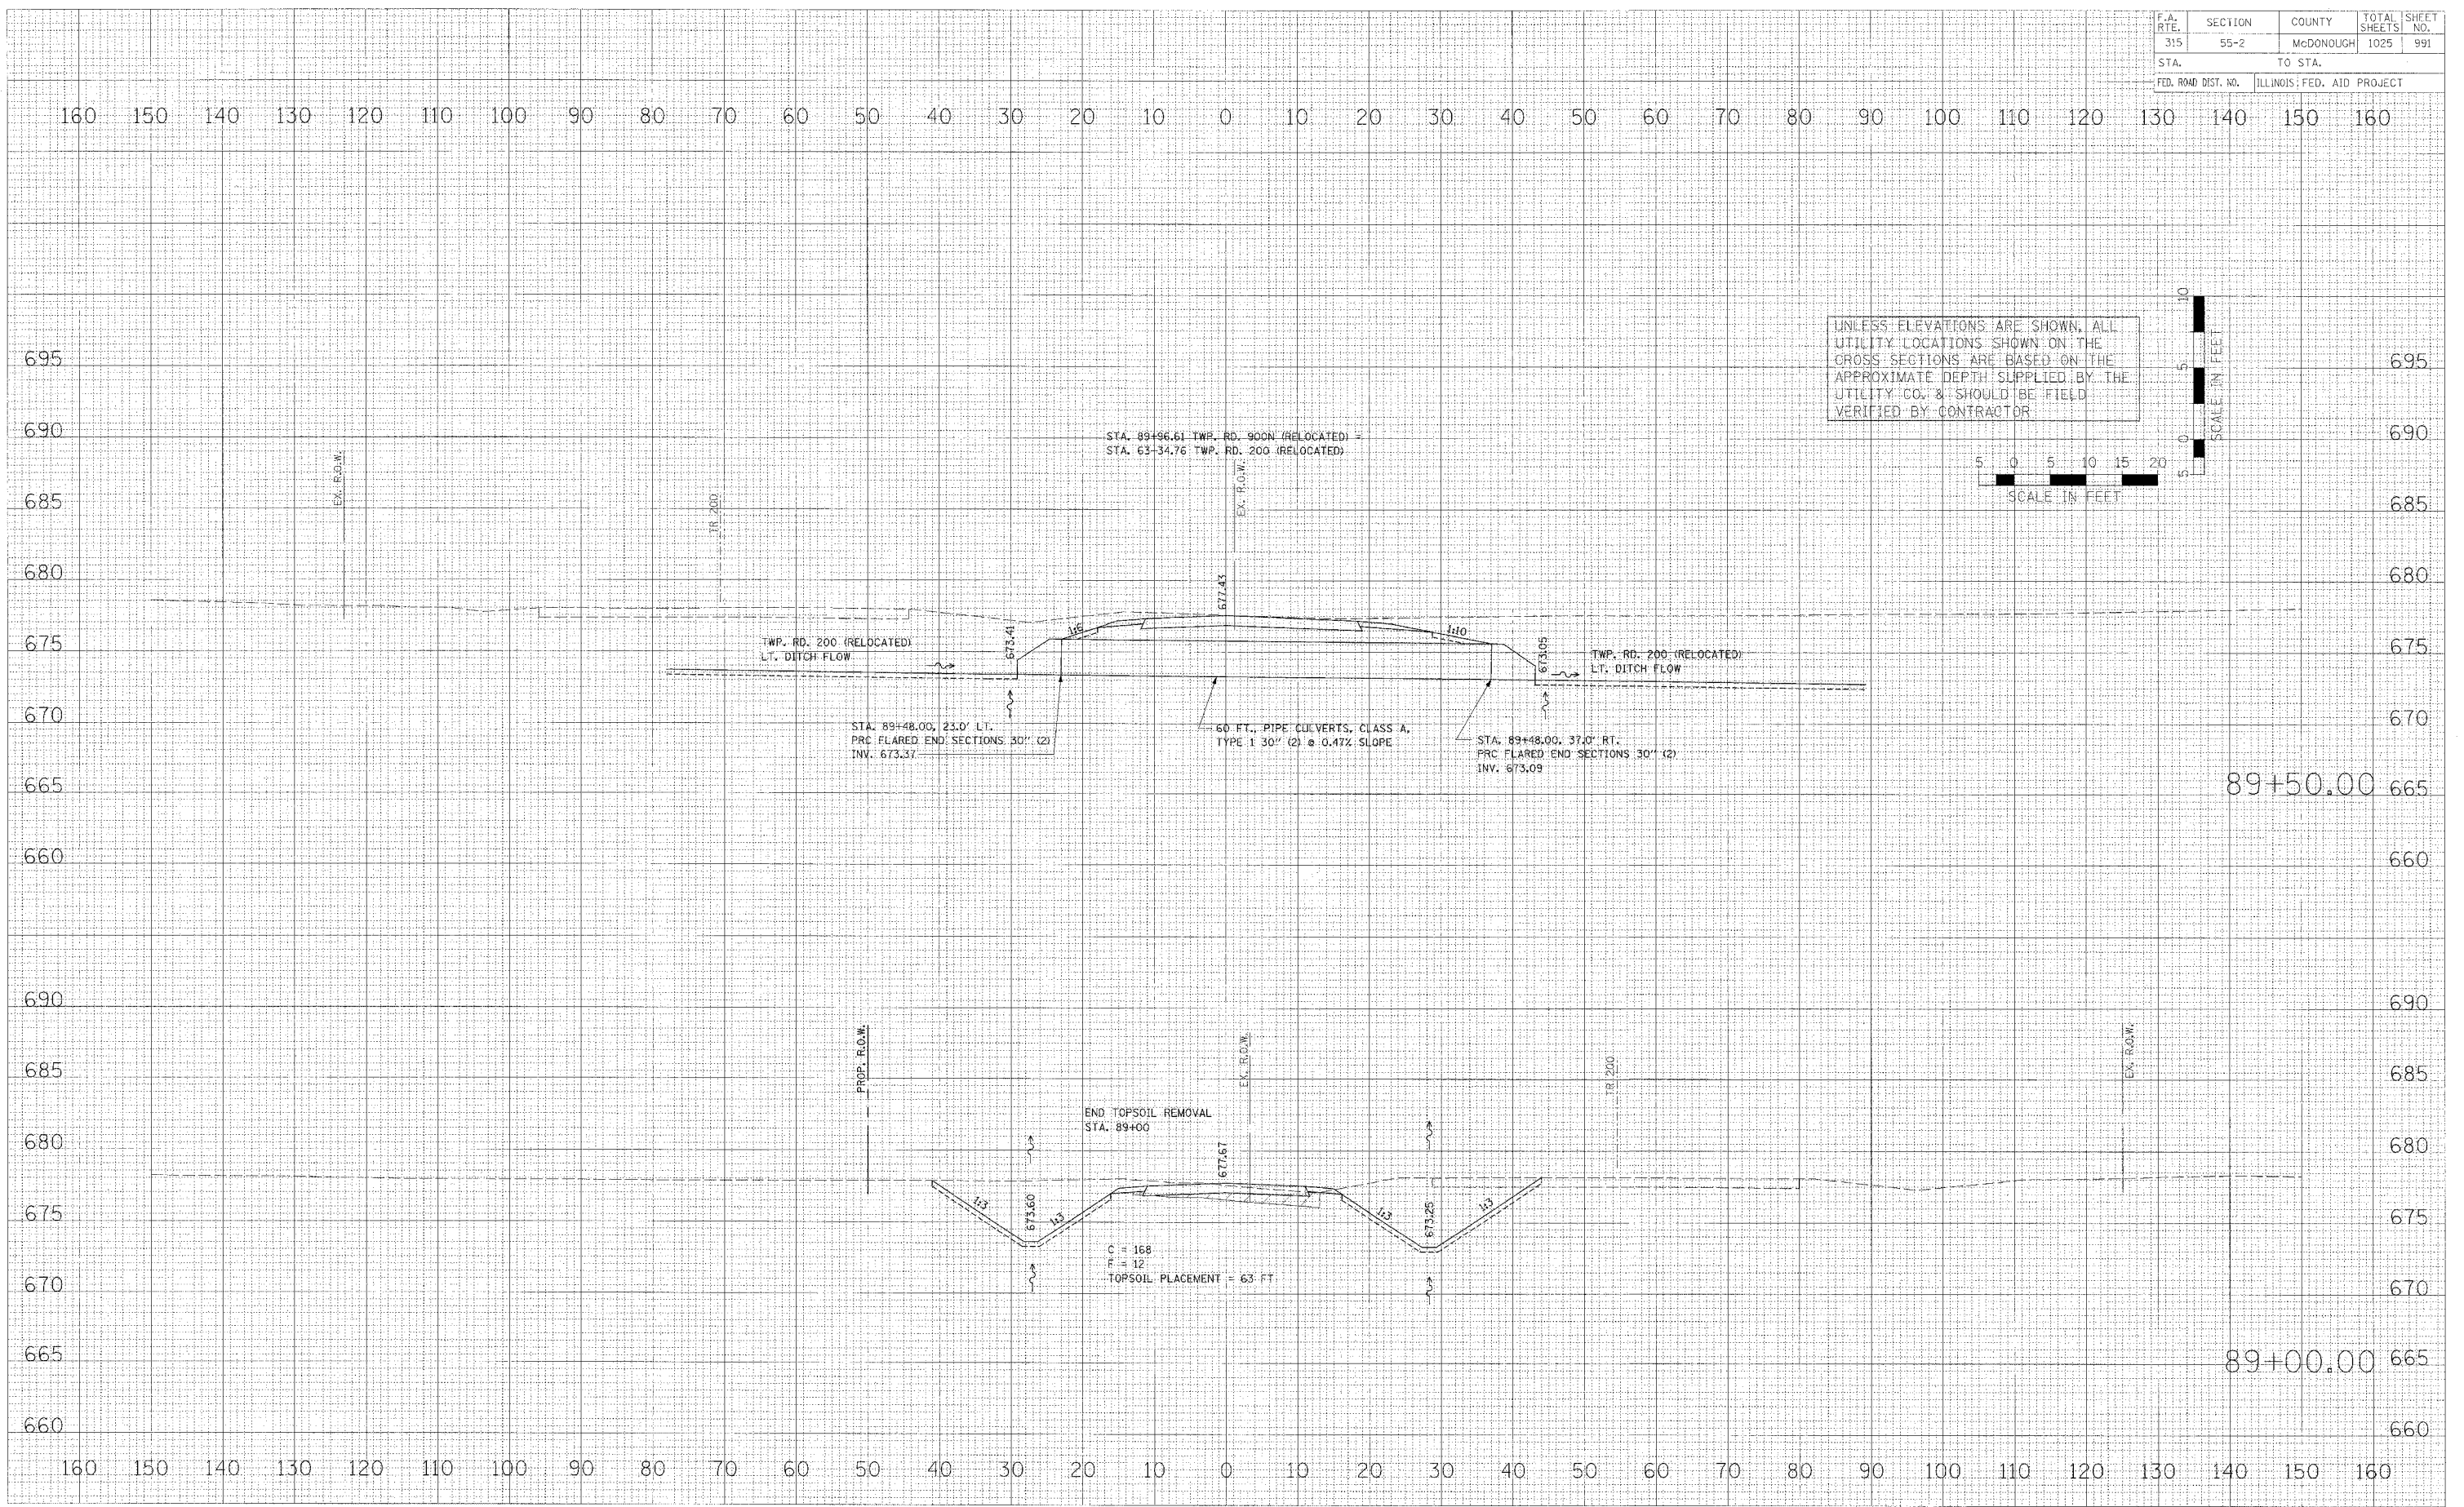

CROSS SECTIONS - TWP. RD. 900N (RELOCATED)