


F.A. RTE.	SECTION	COUNTY	TOTAL SHEETS	SHEET NO.
315	55-2	MCDONOUGH	1025	1006
STA.		TO STA.		
FED. ROAD DIST. NO.		ILLINOIS	FED. AID PROJECT	


FINAL	SURVAILD	DATE
CHECKED	PLOTTED	
DATE	BY	

ORIGINAL	SURVAILD	DATE
CHECKED	PLOTTED	
DATE	BY	

PLOT DATE = 08/15/08
 FILE NAME = 081508
 PLOT SCALE = 1"=40'
 USER NAME = MUSER18

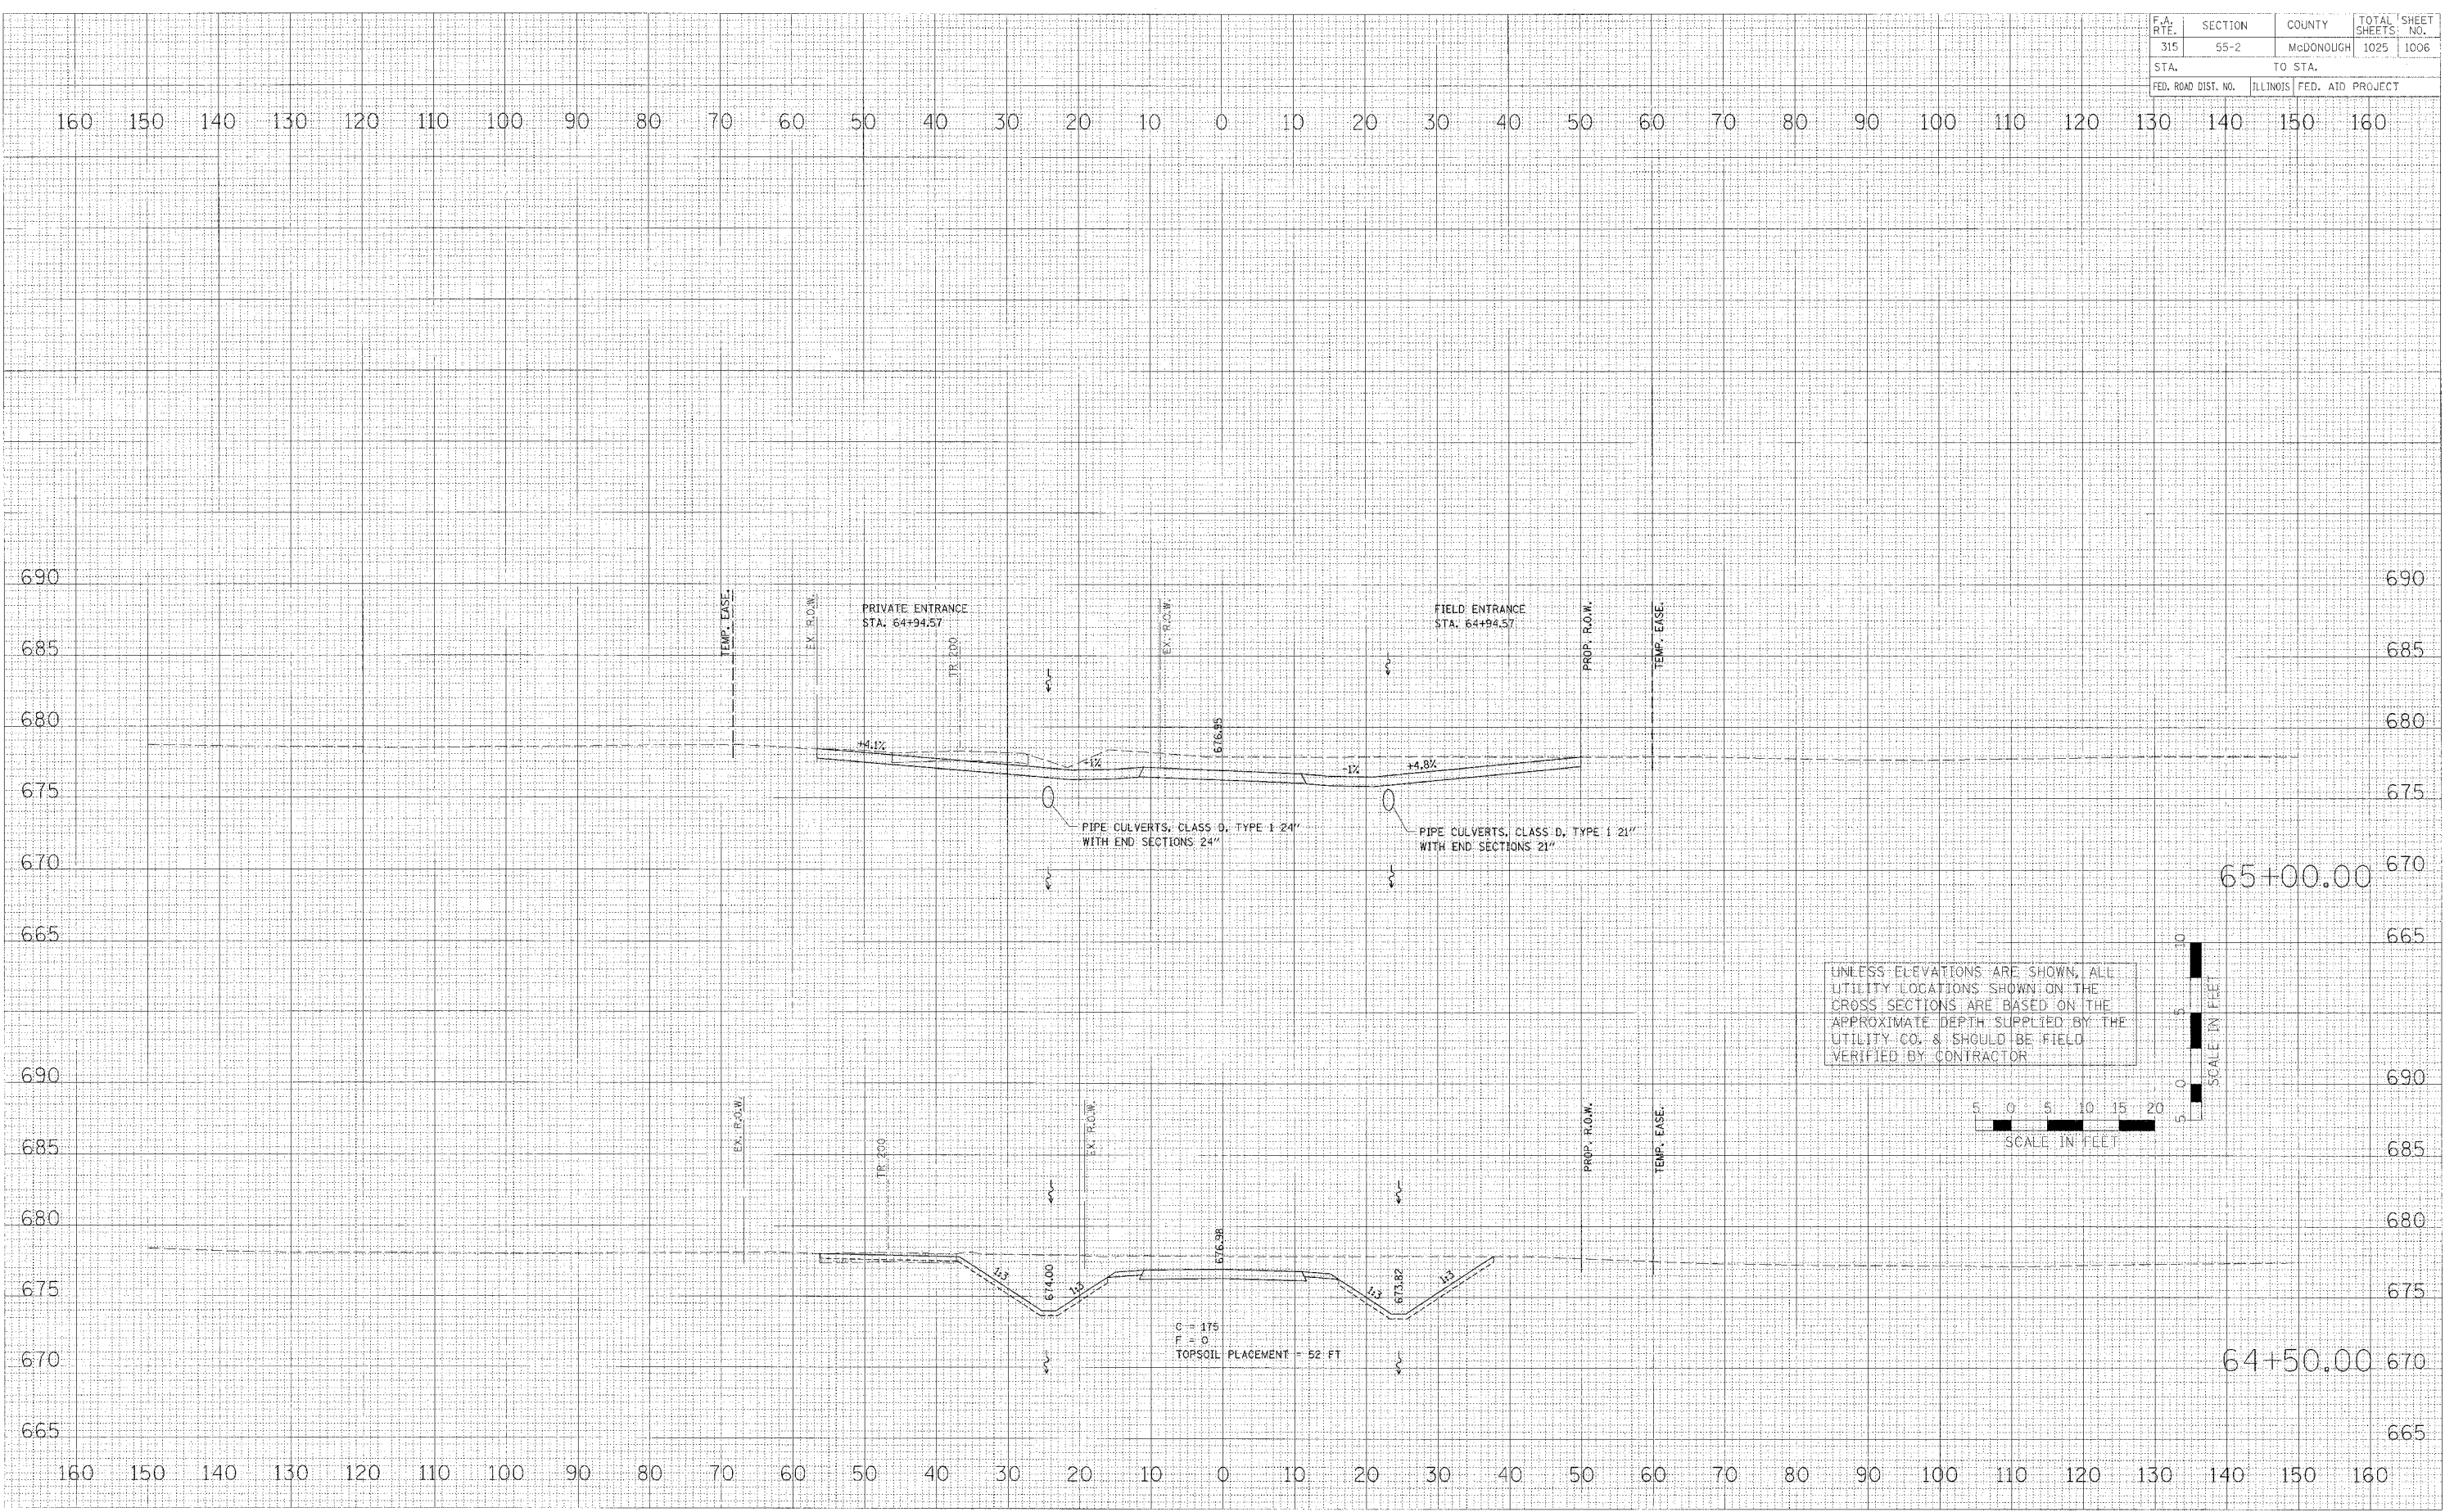

UNLESS ELEVATIONS ARE SHOWN, ALL UTILITY LOCATIONS SHOWN ON THE CROSS SECTIONS ARE BASED ON THE APPROXIMATE DEPTH SUPPLIED BY THE UTILITY CO. & SHOULD BE FIELD VERIFIED BY CONTRACTOR

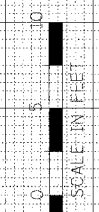

CROSS SECTIONS - TWP. RD. 200 (RELOCATED)