



F.A. RTE.	SECTION	COUNTY	TOTAL SHEET SHEETS NO.
315	55-2	MCDONOUGH	1025 1008
STA.		TO STA.	
FED. ROAD DIST. NO.		ILLINOIS FED. AID PROJECT	

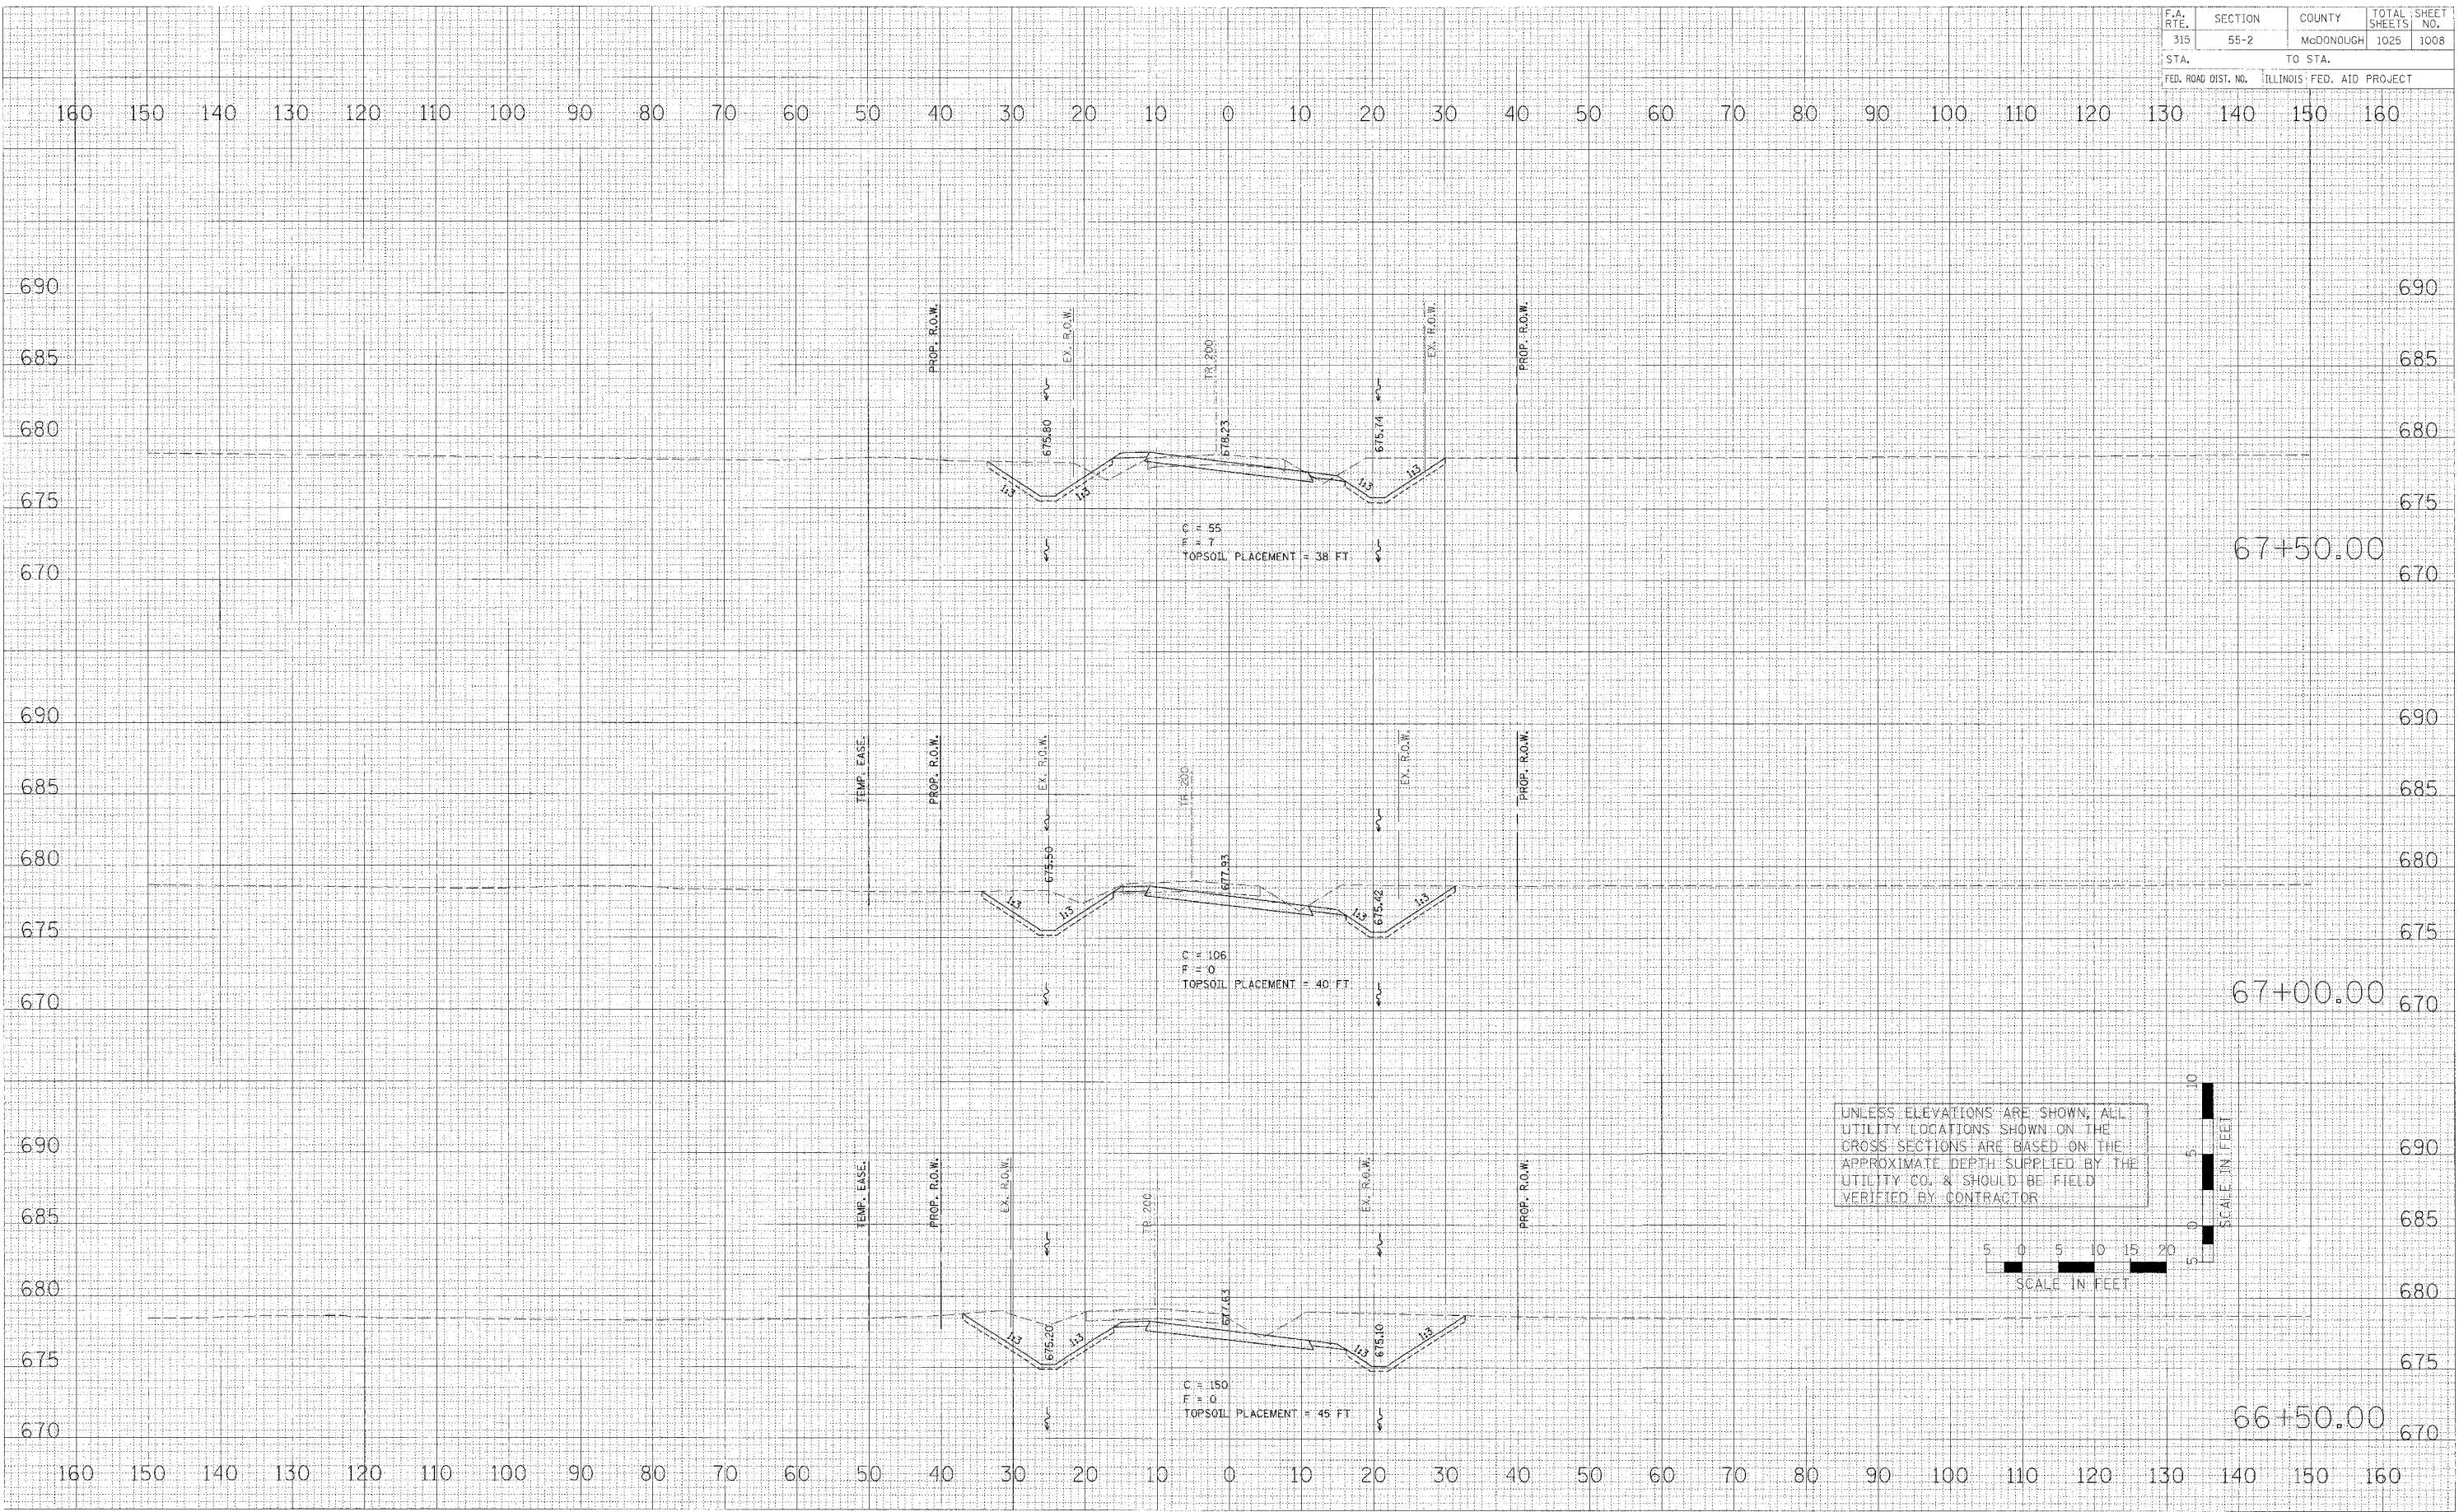

UNLESS ELEVATIONS ARE SHOWN, ALL UTILITY LOCATIONS SHOWN ON THE CROSS SECTIONS ARE BASED ON THE APPROXIMATE DEPTH SUPPLIED BY THE UTILITY CO. & SHOULD BE FIELD VERIFIED BY CONTRACTOR

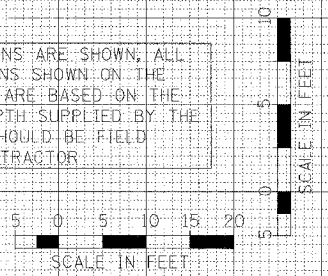

FINAL	DATE
SUBMITTED	BY
PLOTTED	
NOTE BOOK	
AREAS CHECKED	
NO.	

ORIGINAL	DATE
SUBMITTED	BY
PLOTTED	
NOTE BOOK	
AREAS CHECKED	
NO.	

PLOT DATE	SCALE
FILE NAME	SCALE
PLOT SCALE	SCALE
USER NAME	SCALE

CROSS SECTIONS - TWP. RD. 200 (RELOCATED)