
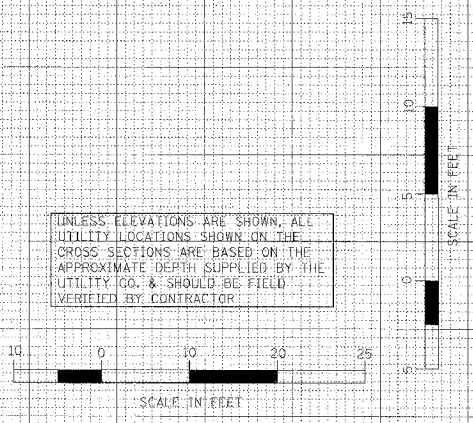


F.A. RTE.	SECTION	COUNTY	TOTAL SHEETS	SHEET NO.
315	55-2	McDONOUGH	1025	1014
STA.		TO STA.		
FED. ROAD DIST. NO.		ILLINOIS FED. AID PROJECT		

FINAL SURVEY	DATE
BY	
NOTED	
DATE	
BY	
NOTED	
DATE	
BY	
NOTED	
DATE	

ORIGINAL SURVEY	DATE
BY	
NOTED	
DATE	
BY	
NOTED	
DATE	
BY	
NOTED	
DATE	

PLOT DATE	DATE
BY	
NOTED	
DATE	
BY	
NOTED	
DATE	
BY	
NOTED	
DATE	

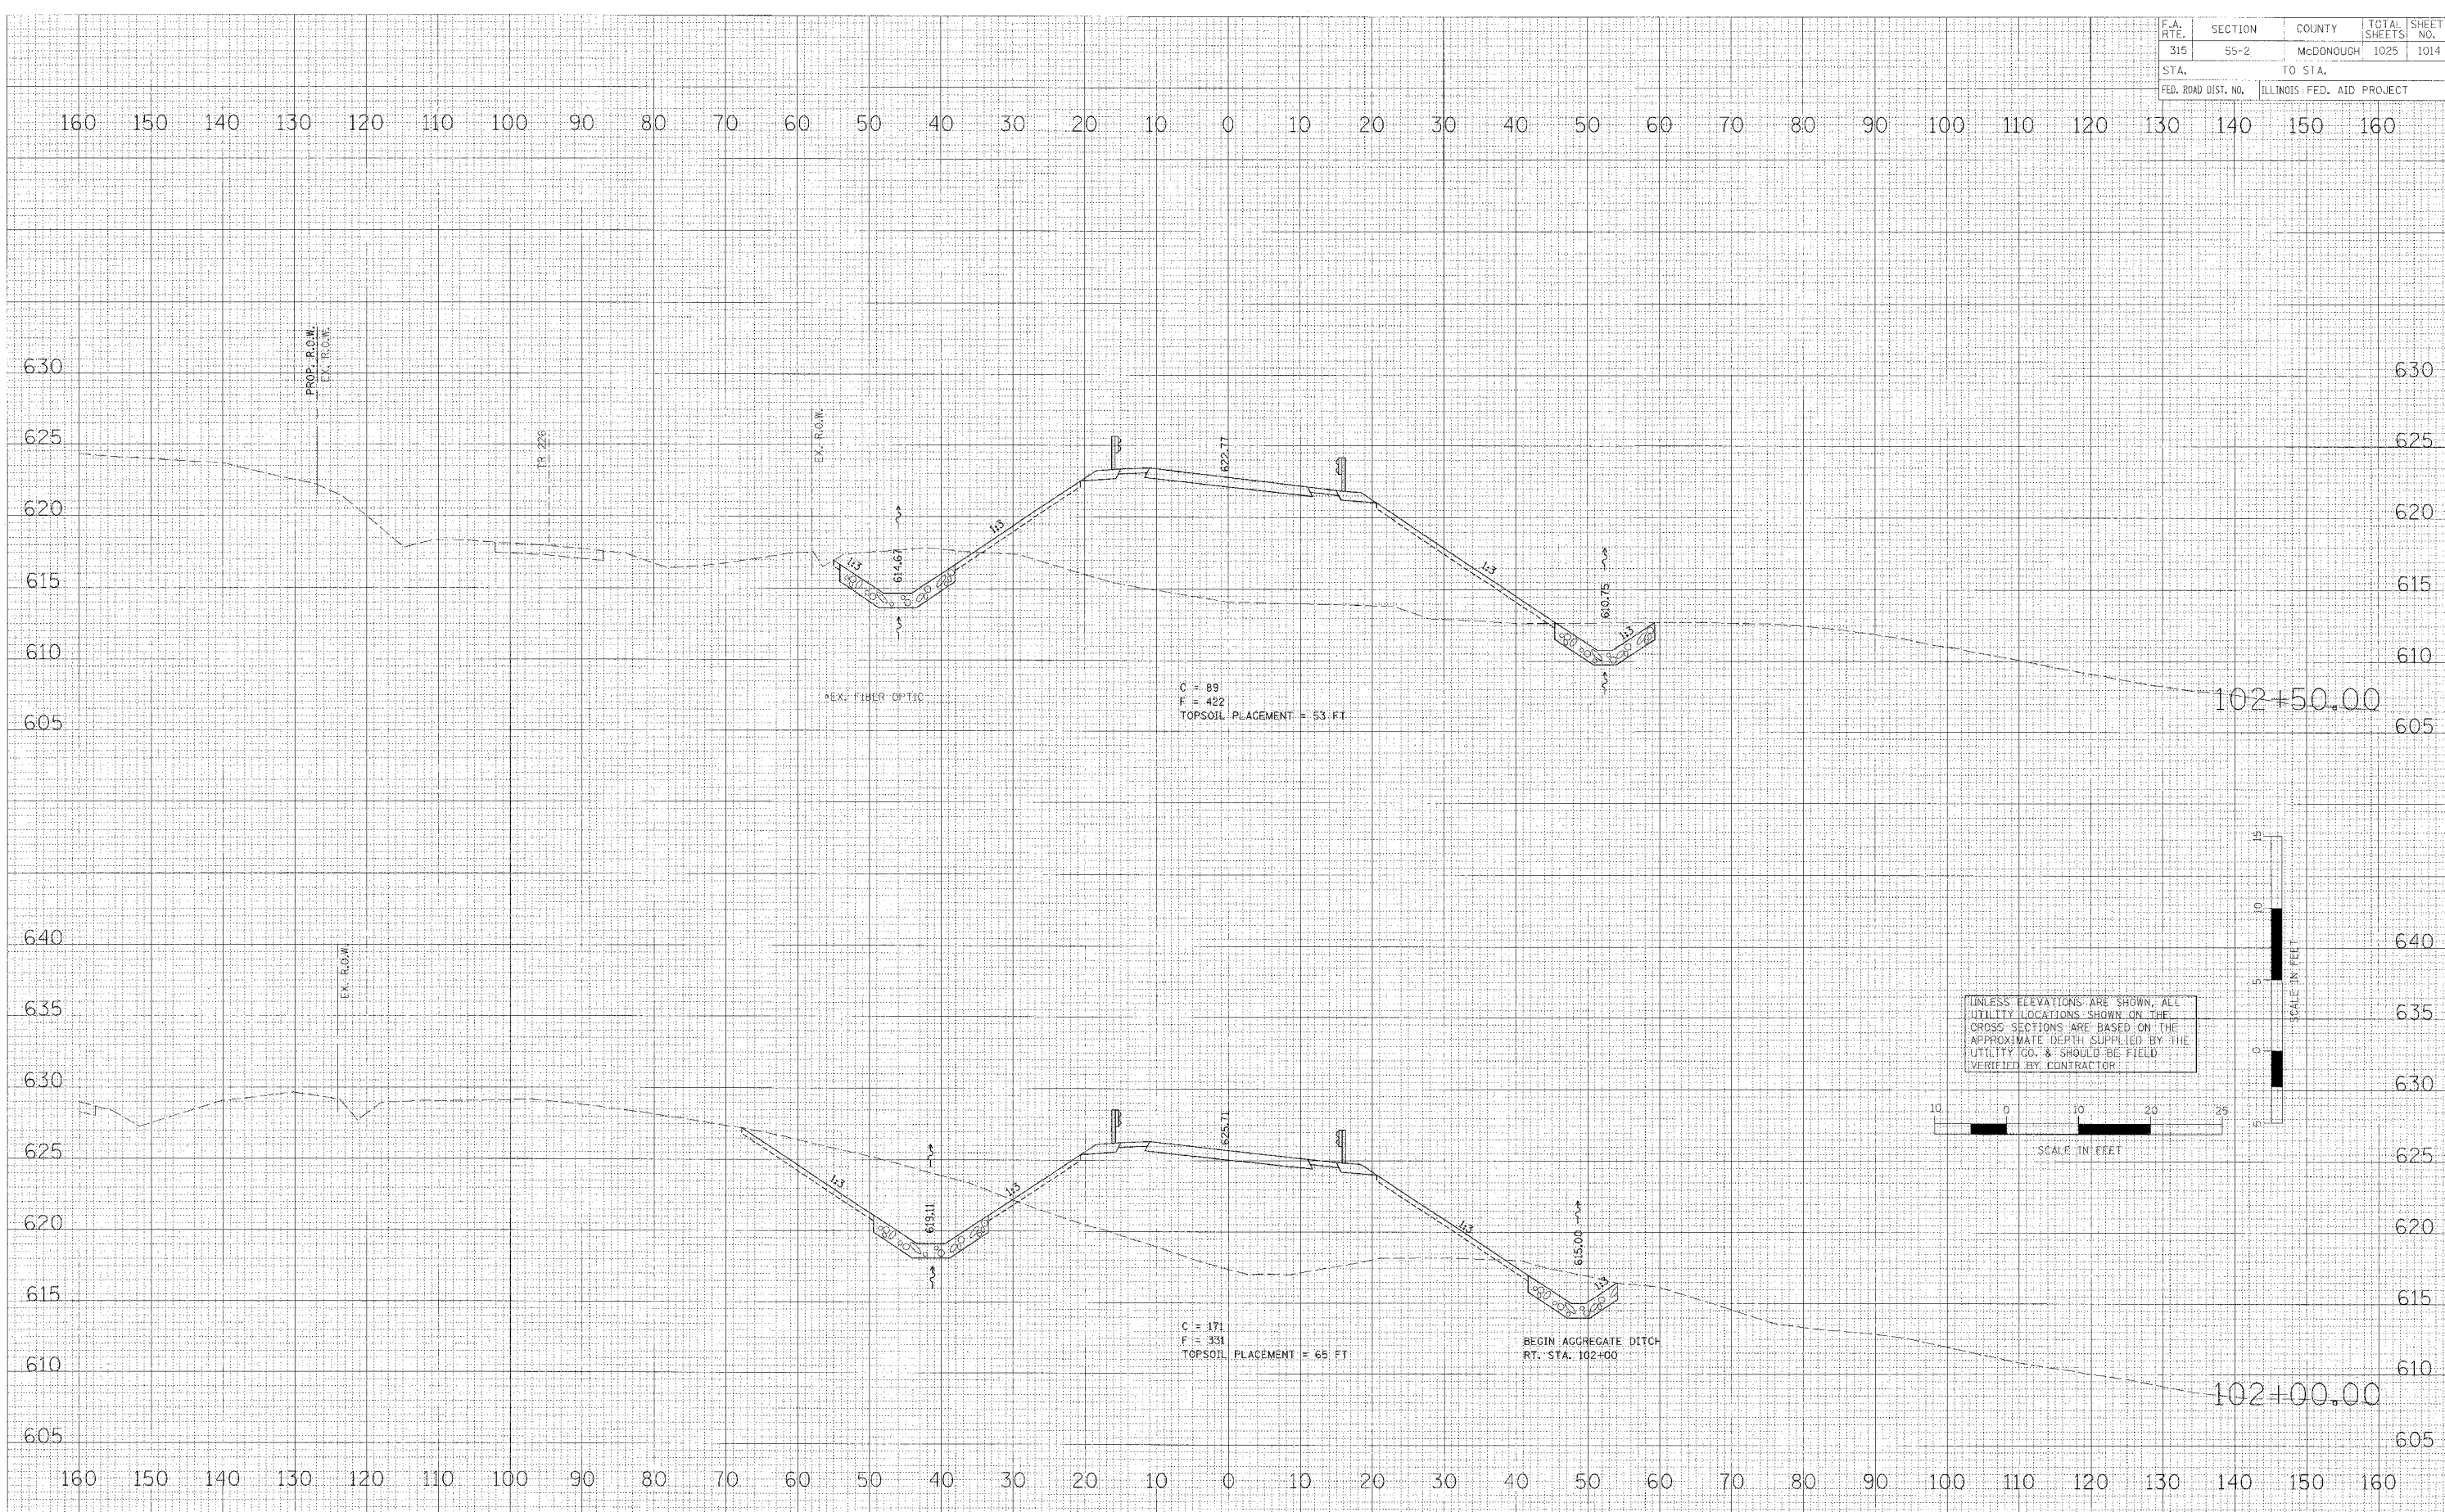

CROSS SECTIONS - TR 226