


F.A. RTE.	SECTION	COUNTY	TOTAL SHEETS	SHEET NO.
315	55-2	McDONOUGH	1025	1016
STA.		TO STA.		
FED. ROAD DIST. NO.		ILLINOIS FED. AID PROJECT		

FINAL SURVEYED	DATE
PROJECT	
NO. L. BOOK	
AREAS CHECKED	

ORIGINAL SURVEY	DATE
NOTED BOOK	
AREAS CHECKED	

PLOT DATE	DATE
FILE NAME	
USER NAME	

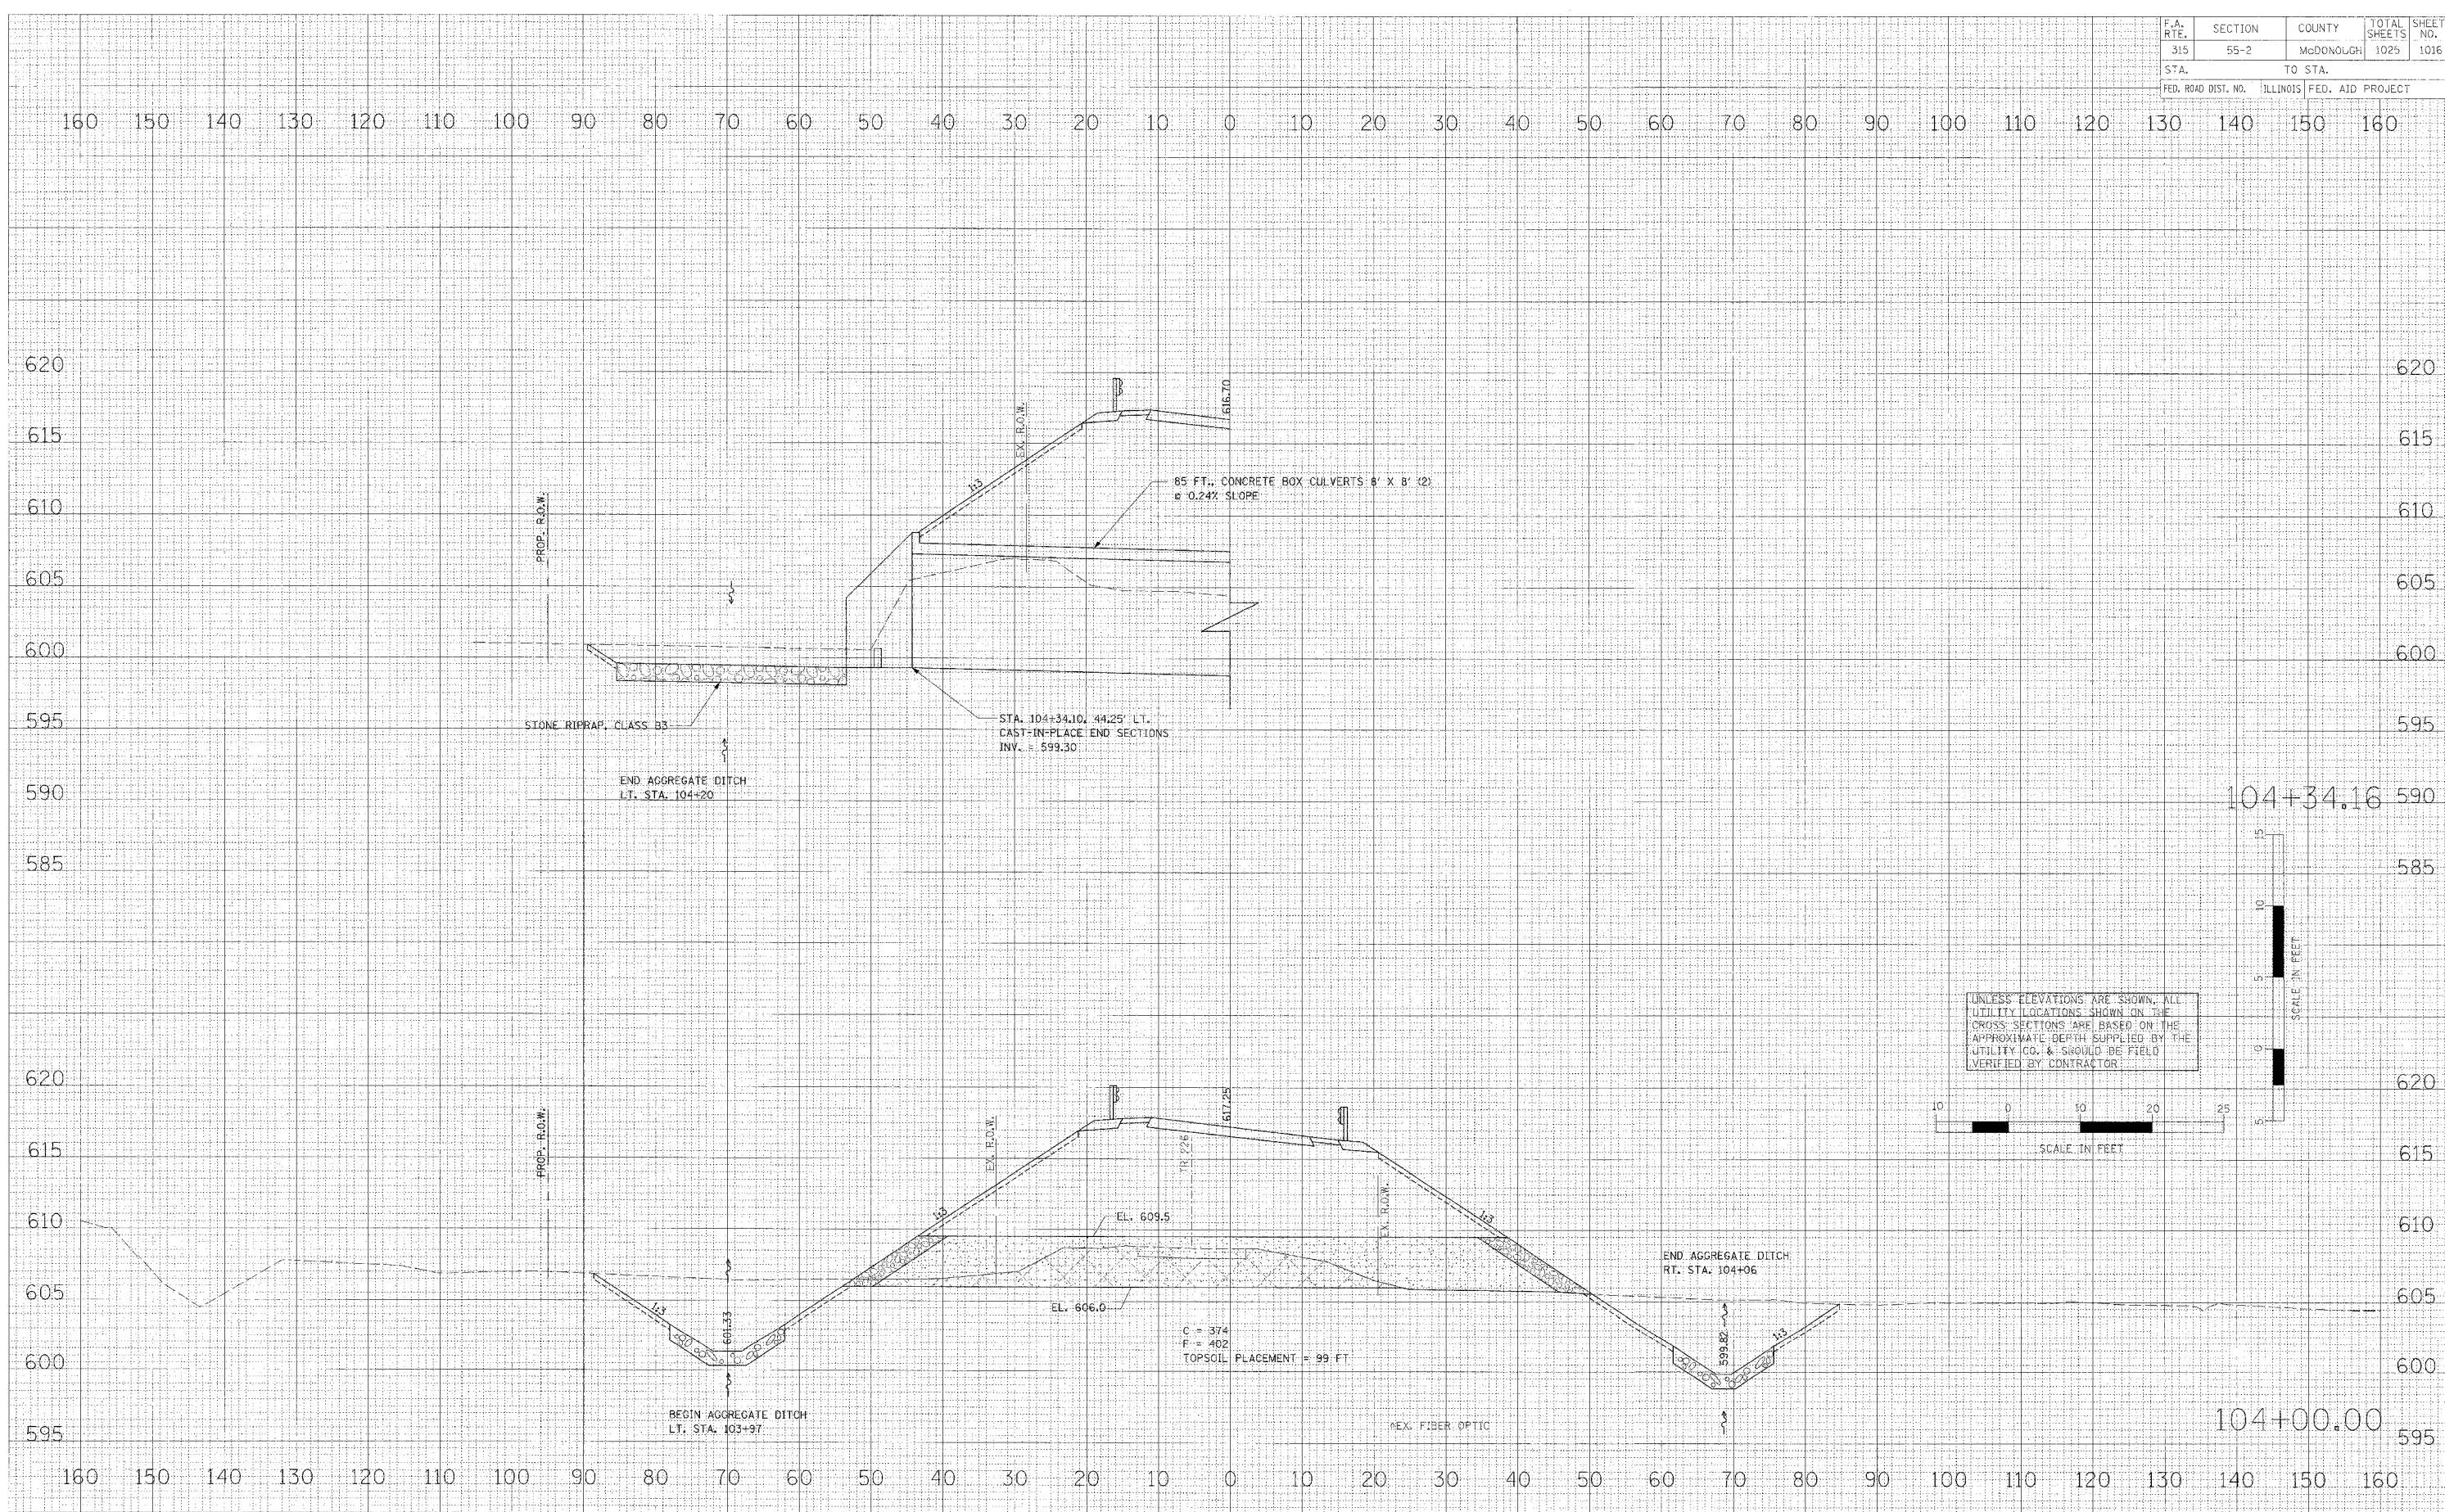

UNLESS ELEVATIONS ARE SHOWN, ALL UTILITY LOCATIONS SHOWN ON THESE CROSS SECTIONS ARE BASED ON APPROXIMATE DEPTH SUPPLIED BY THE UTILITY CO. & SHOULD BE FIELD VERIFIED BY CONTRACTOR.

