


F.A. RTE.	SECTION	COUNTY	TOTAL SHEETS	SHEET NO.
315	55-2	McDONOUGH	1025	1018
STA.	TO STA.			
FED. ROAD DIST. NO.	ILLINOIS FED. AID PROJECT			

FINAL SURVEY	DATE
REVISIONS	BY
NOTES	
AREAS	
CHECKED	

ORIGINAL SURVEY	DATE
REVISIONS	BY
NOTES	
AREAS	
CHECKED	

PLOT DATE = 04/17/2006
 FILE NAME = 055-2-1018.dwg
 PLOT SCALE = 1"=40'
 USER NAME = JGIBSON

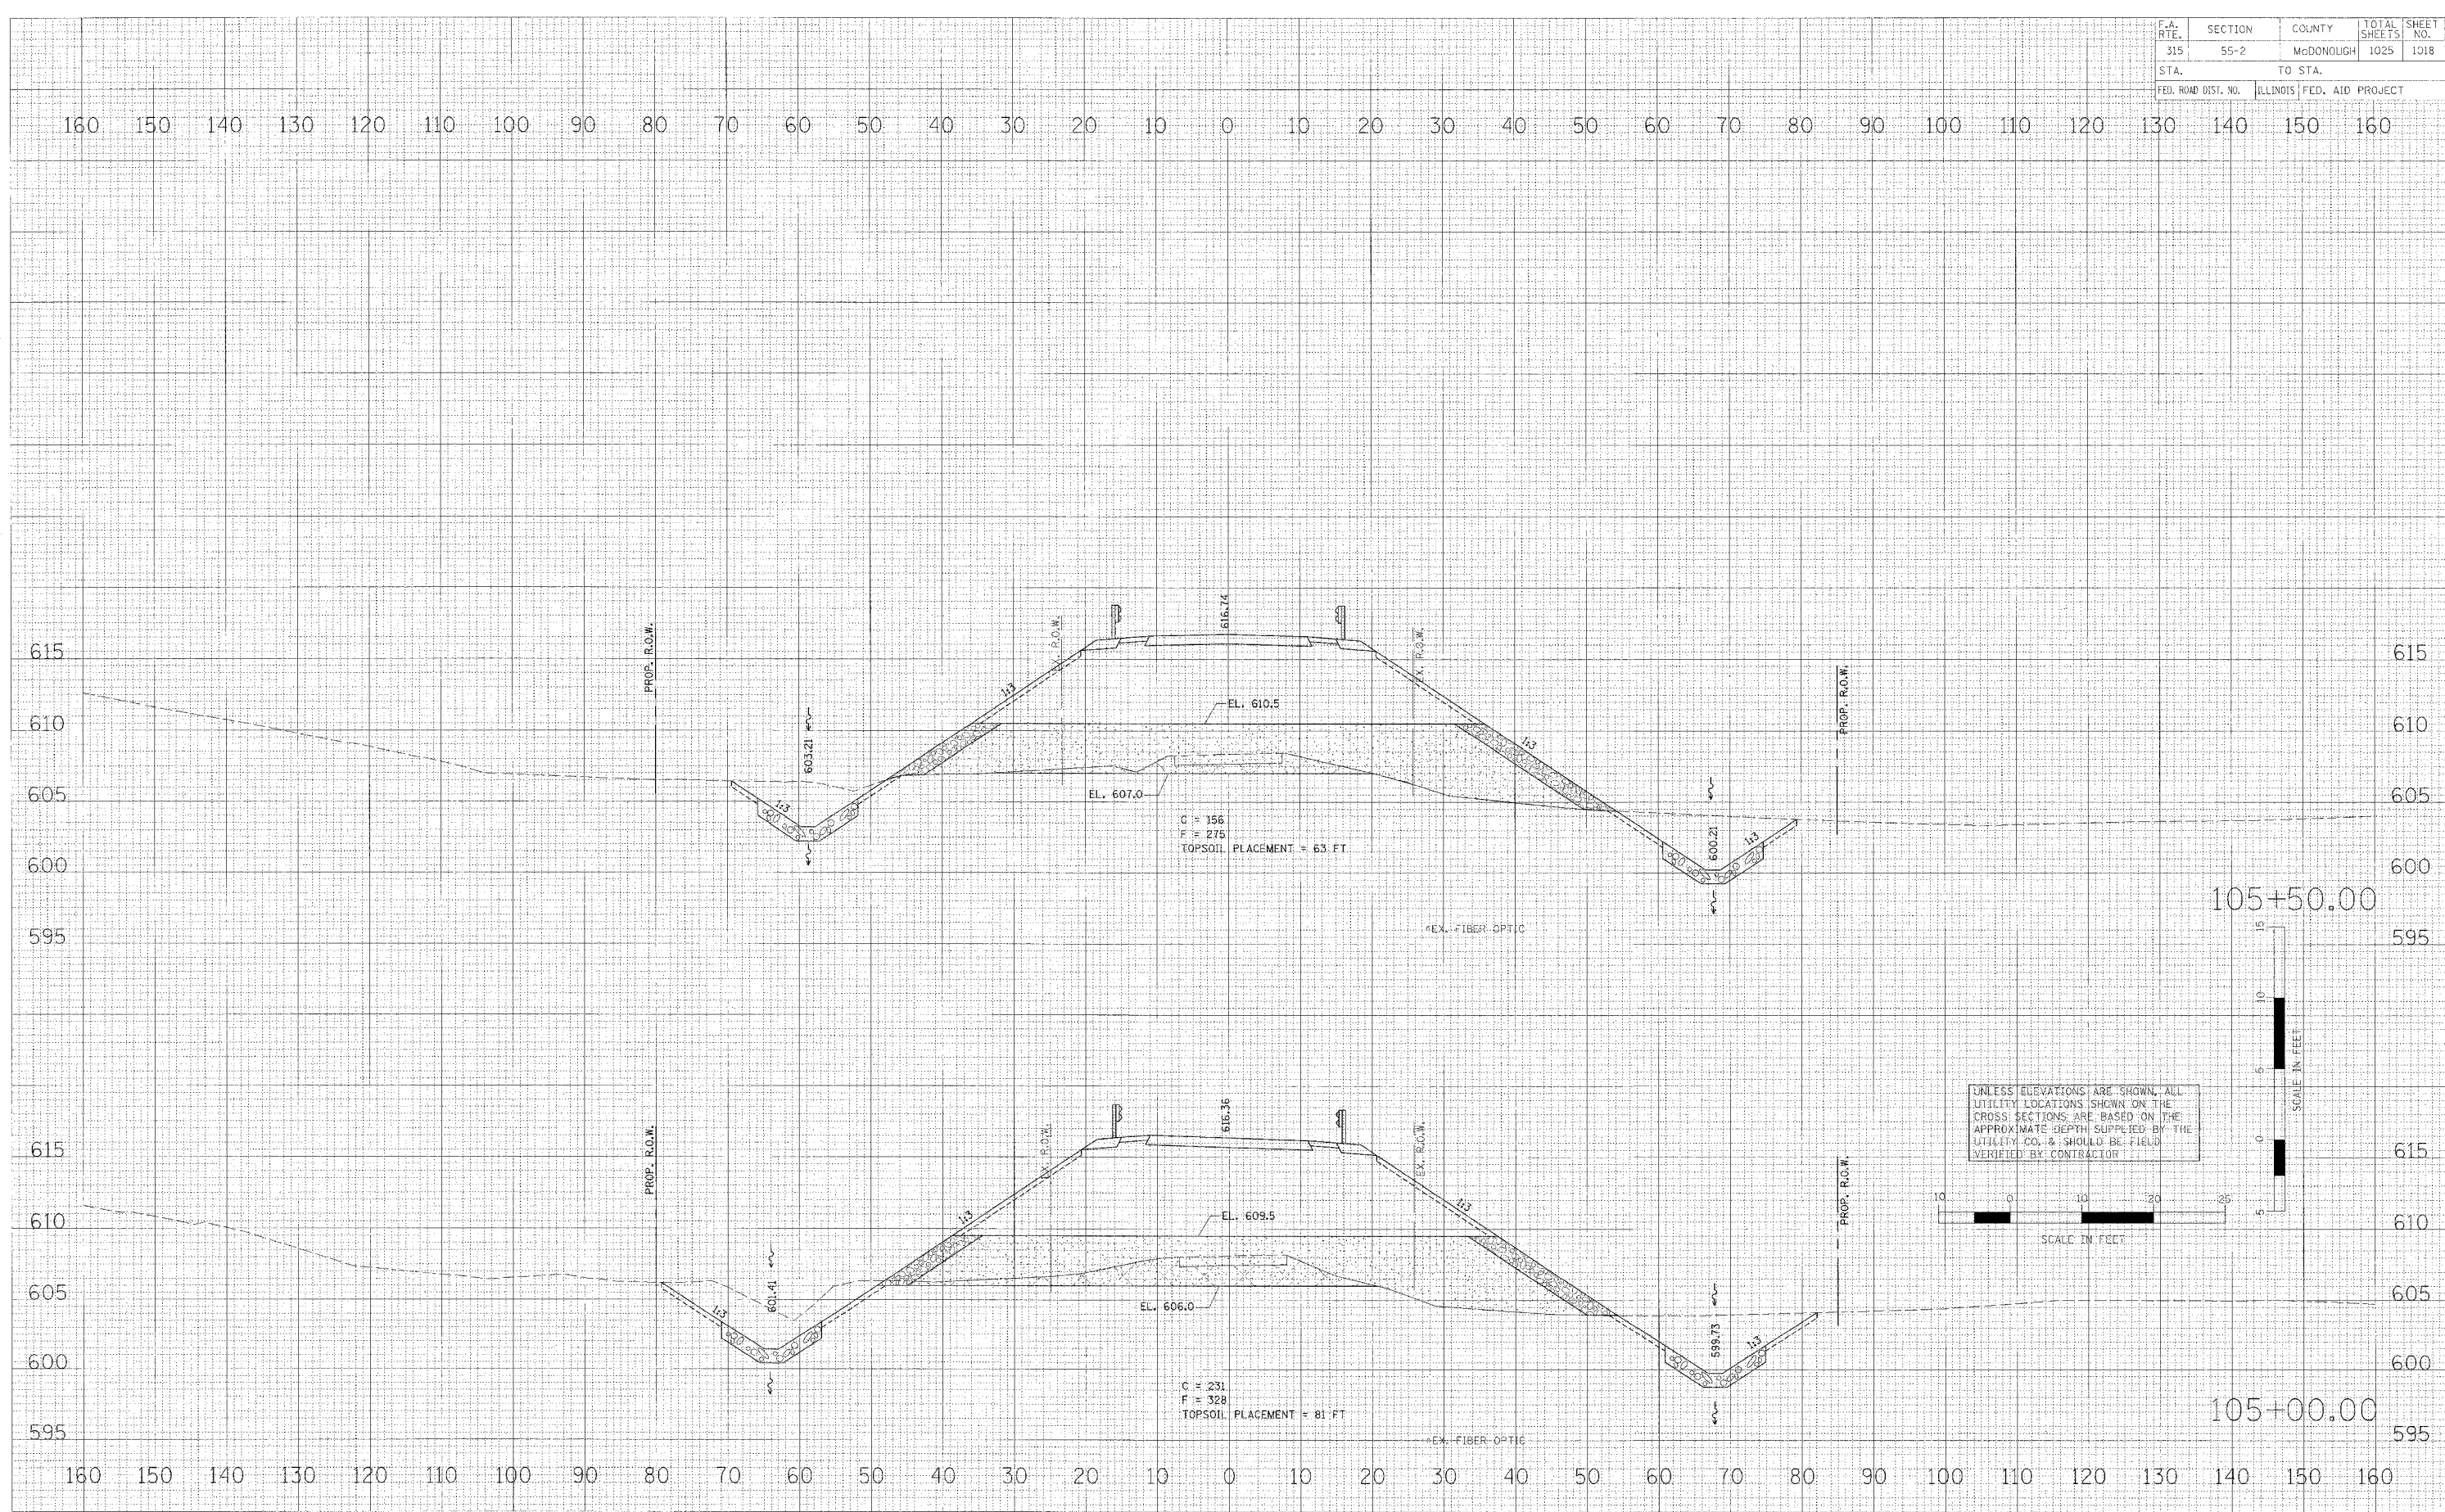

CROSS SECTIONS - TR 226