


F.A. RTE.	SECTION	COUNTY	TOTAL SHEET SHEETS, NO.
315	55-2	McDONOUGH	1025, 1020
STA.	TO STA.		
FED. ROAD DIST. NO.	ILLINOIS	FED. AID PROJECT	

DATE	BY
NO.	
NO.	
NO.	
NO.	

DATE	BY
NO.	
NO.	
NO.	
NO.	

PLOT DATE = #DATE#  
 FILE NAME = #FILE#  
 USER NAME = #USER#

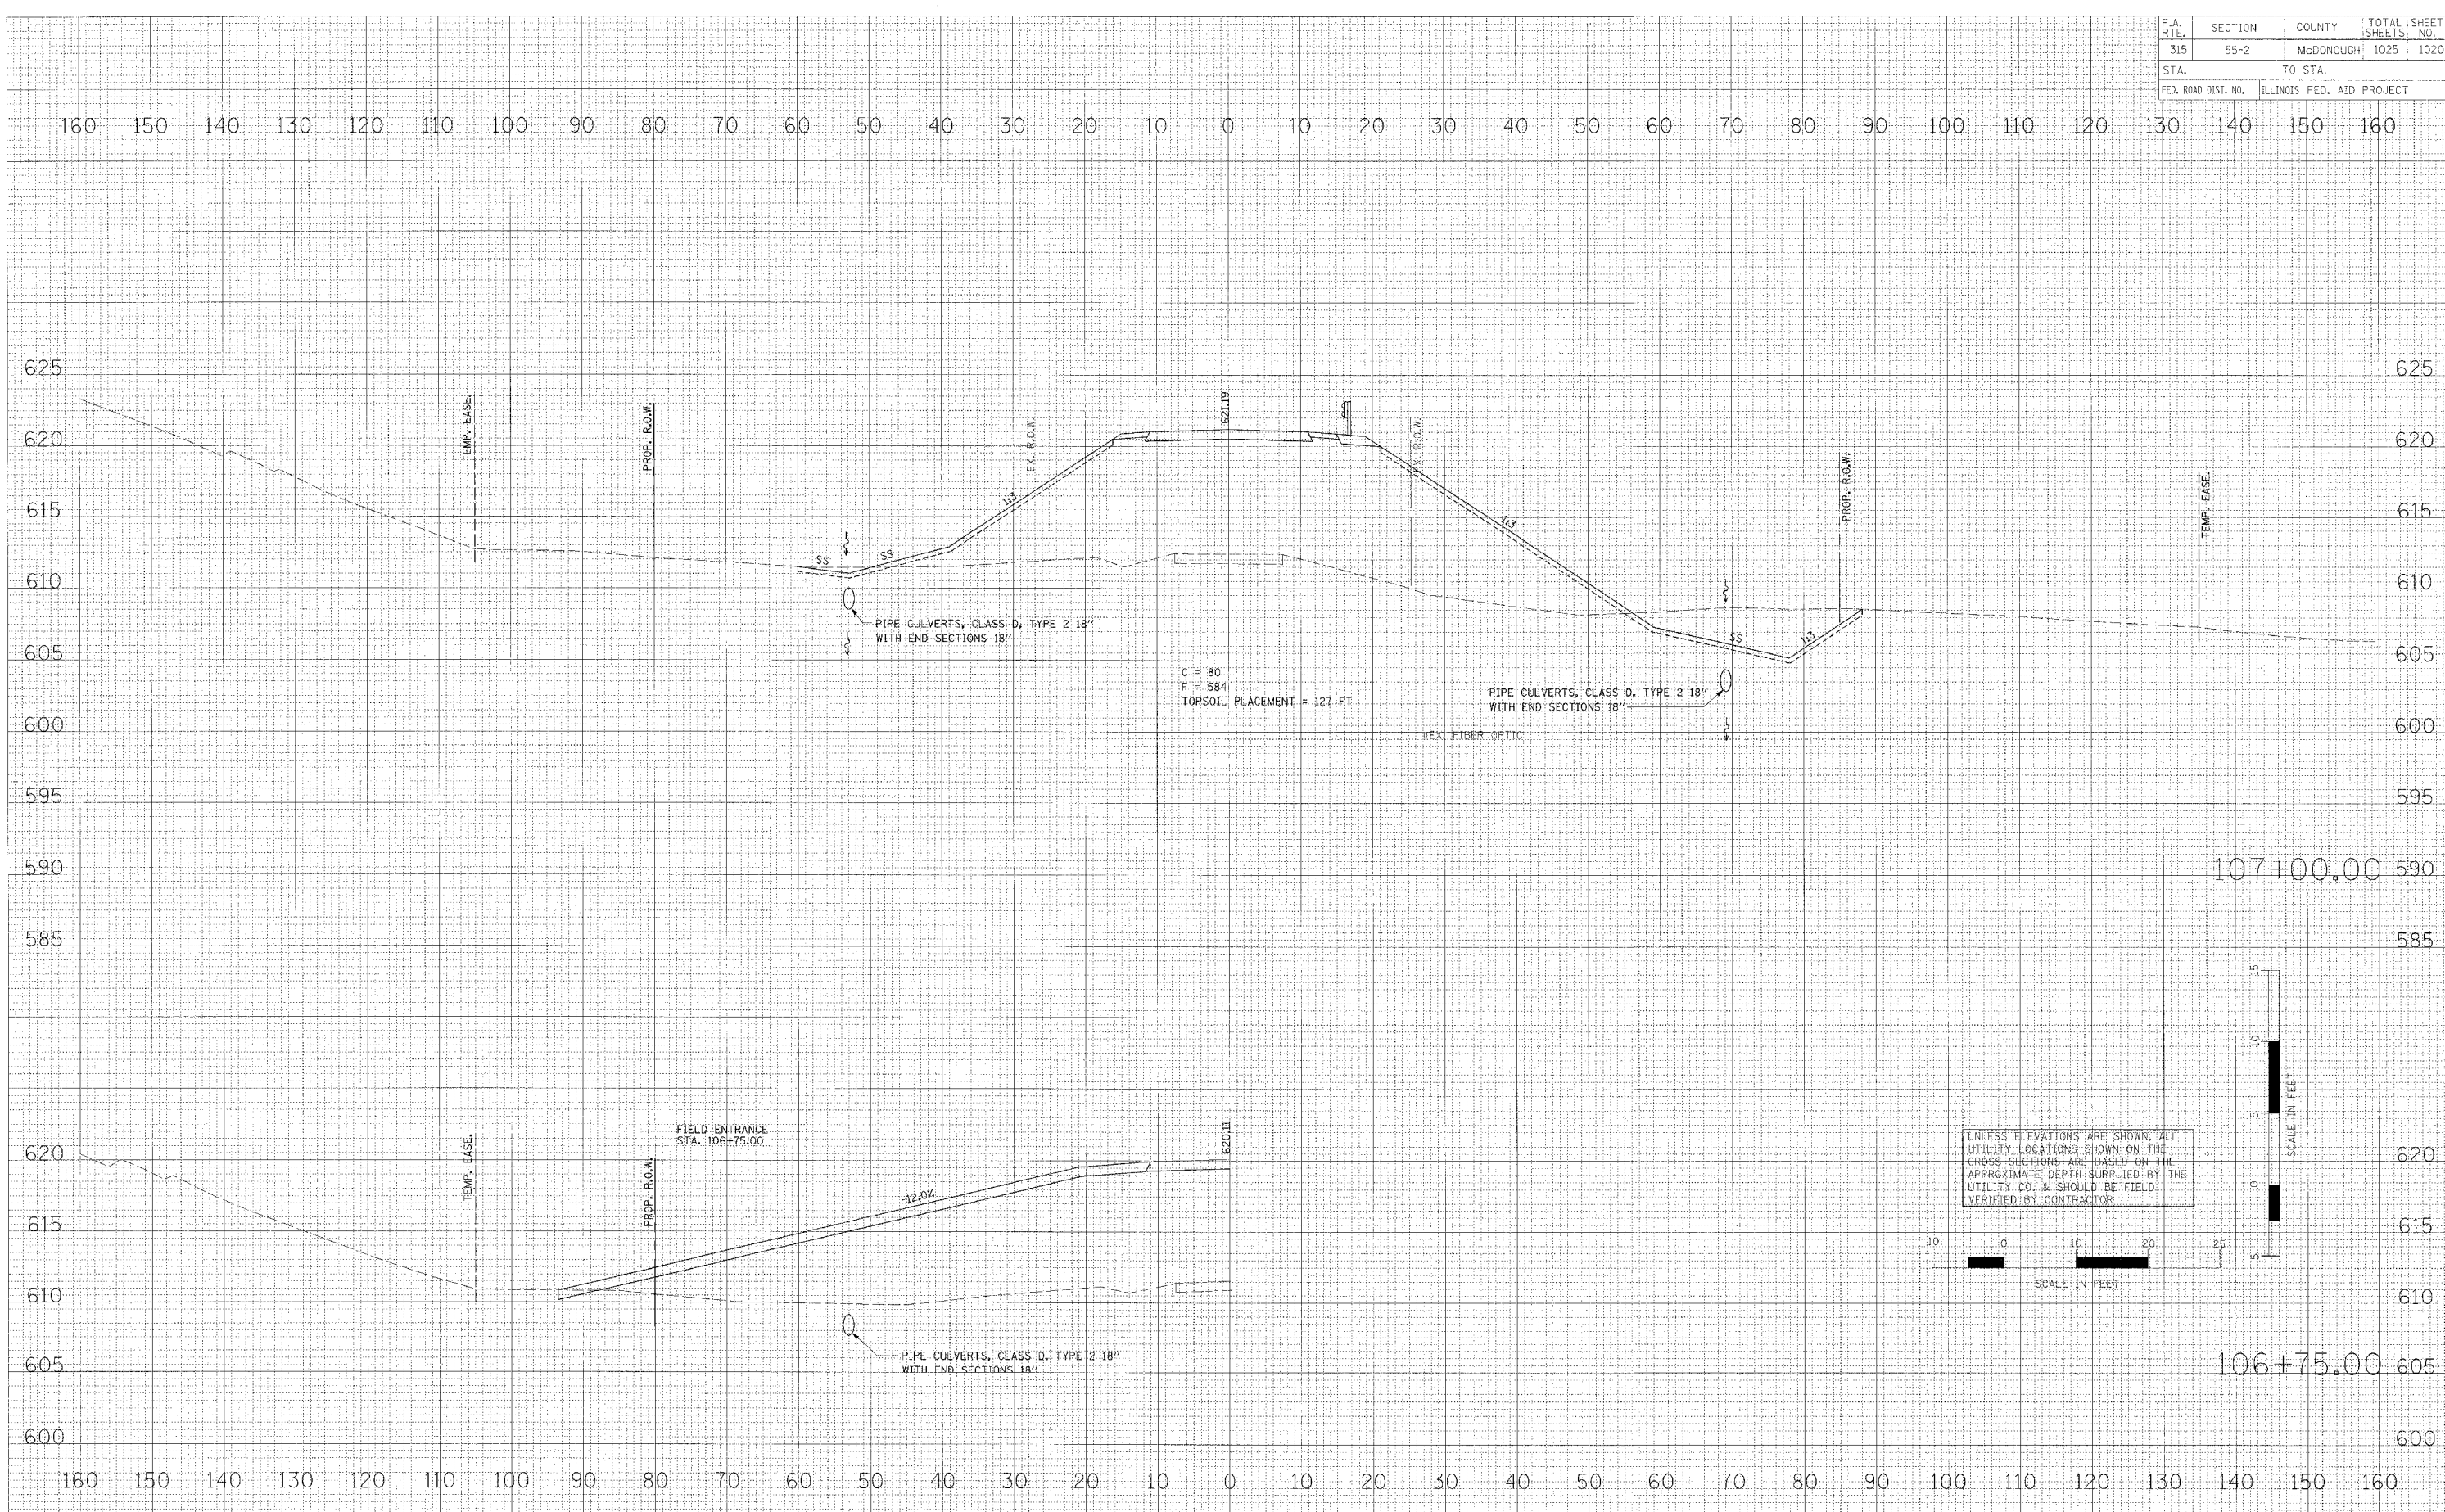

UNLESS ELEVATIONS ARE SHOWN, ALL UTILITY LOCATIONS SHOWN ON THE CROSS SECTIONS ARE BASED ON THE APPROXIMATE DEPTH SUPPLIED BY THE UTILITY CO. & SHOULD BE FIELD VERIFIED BY CONTRACTOR.

