


F.A. RTF.	SECTION	COUNTY	TOTAL SHEETS	SHEET NO.
315	55-2	McDONOUGH	1025	1024
STA.		TO STA.		
FED. ROAD DIST. NO.		ILLINOIS FED. AID PROJECT		

FINAL	SURVEYED	BY	DATE
SHEET	PLotted		
NOTE BOOK	TEMP. PLAT		
	AREAS CHECKED		

ORIGINAL	SURVEYED	BY	DATE
SHEET	PLotted		
NOTE BOOK	TEMP. PLAT		
	AREAS CHECKED		

PLOT DATE =	DATE
PLOT SCALE =	SCALE
USER NAME =	USER

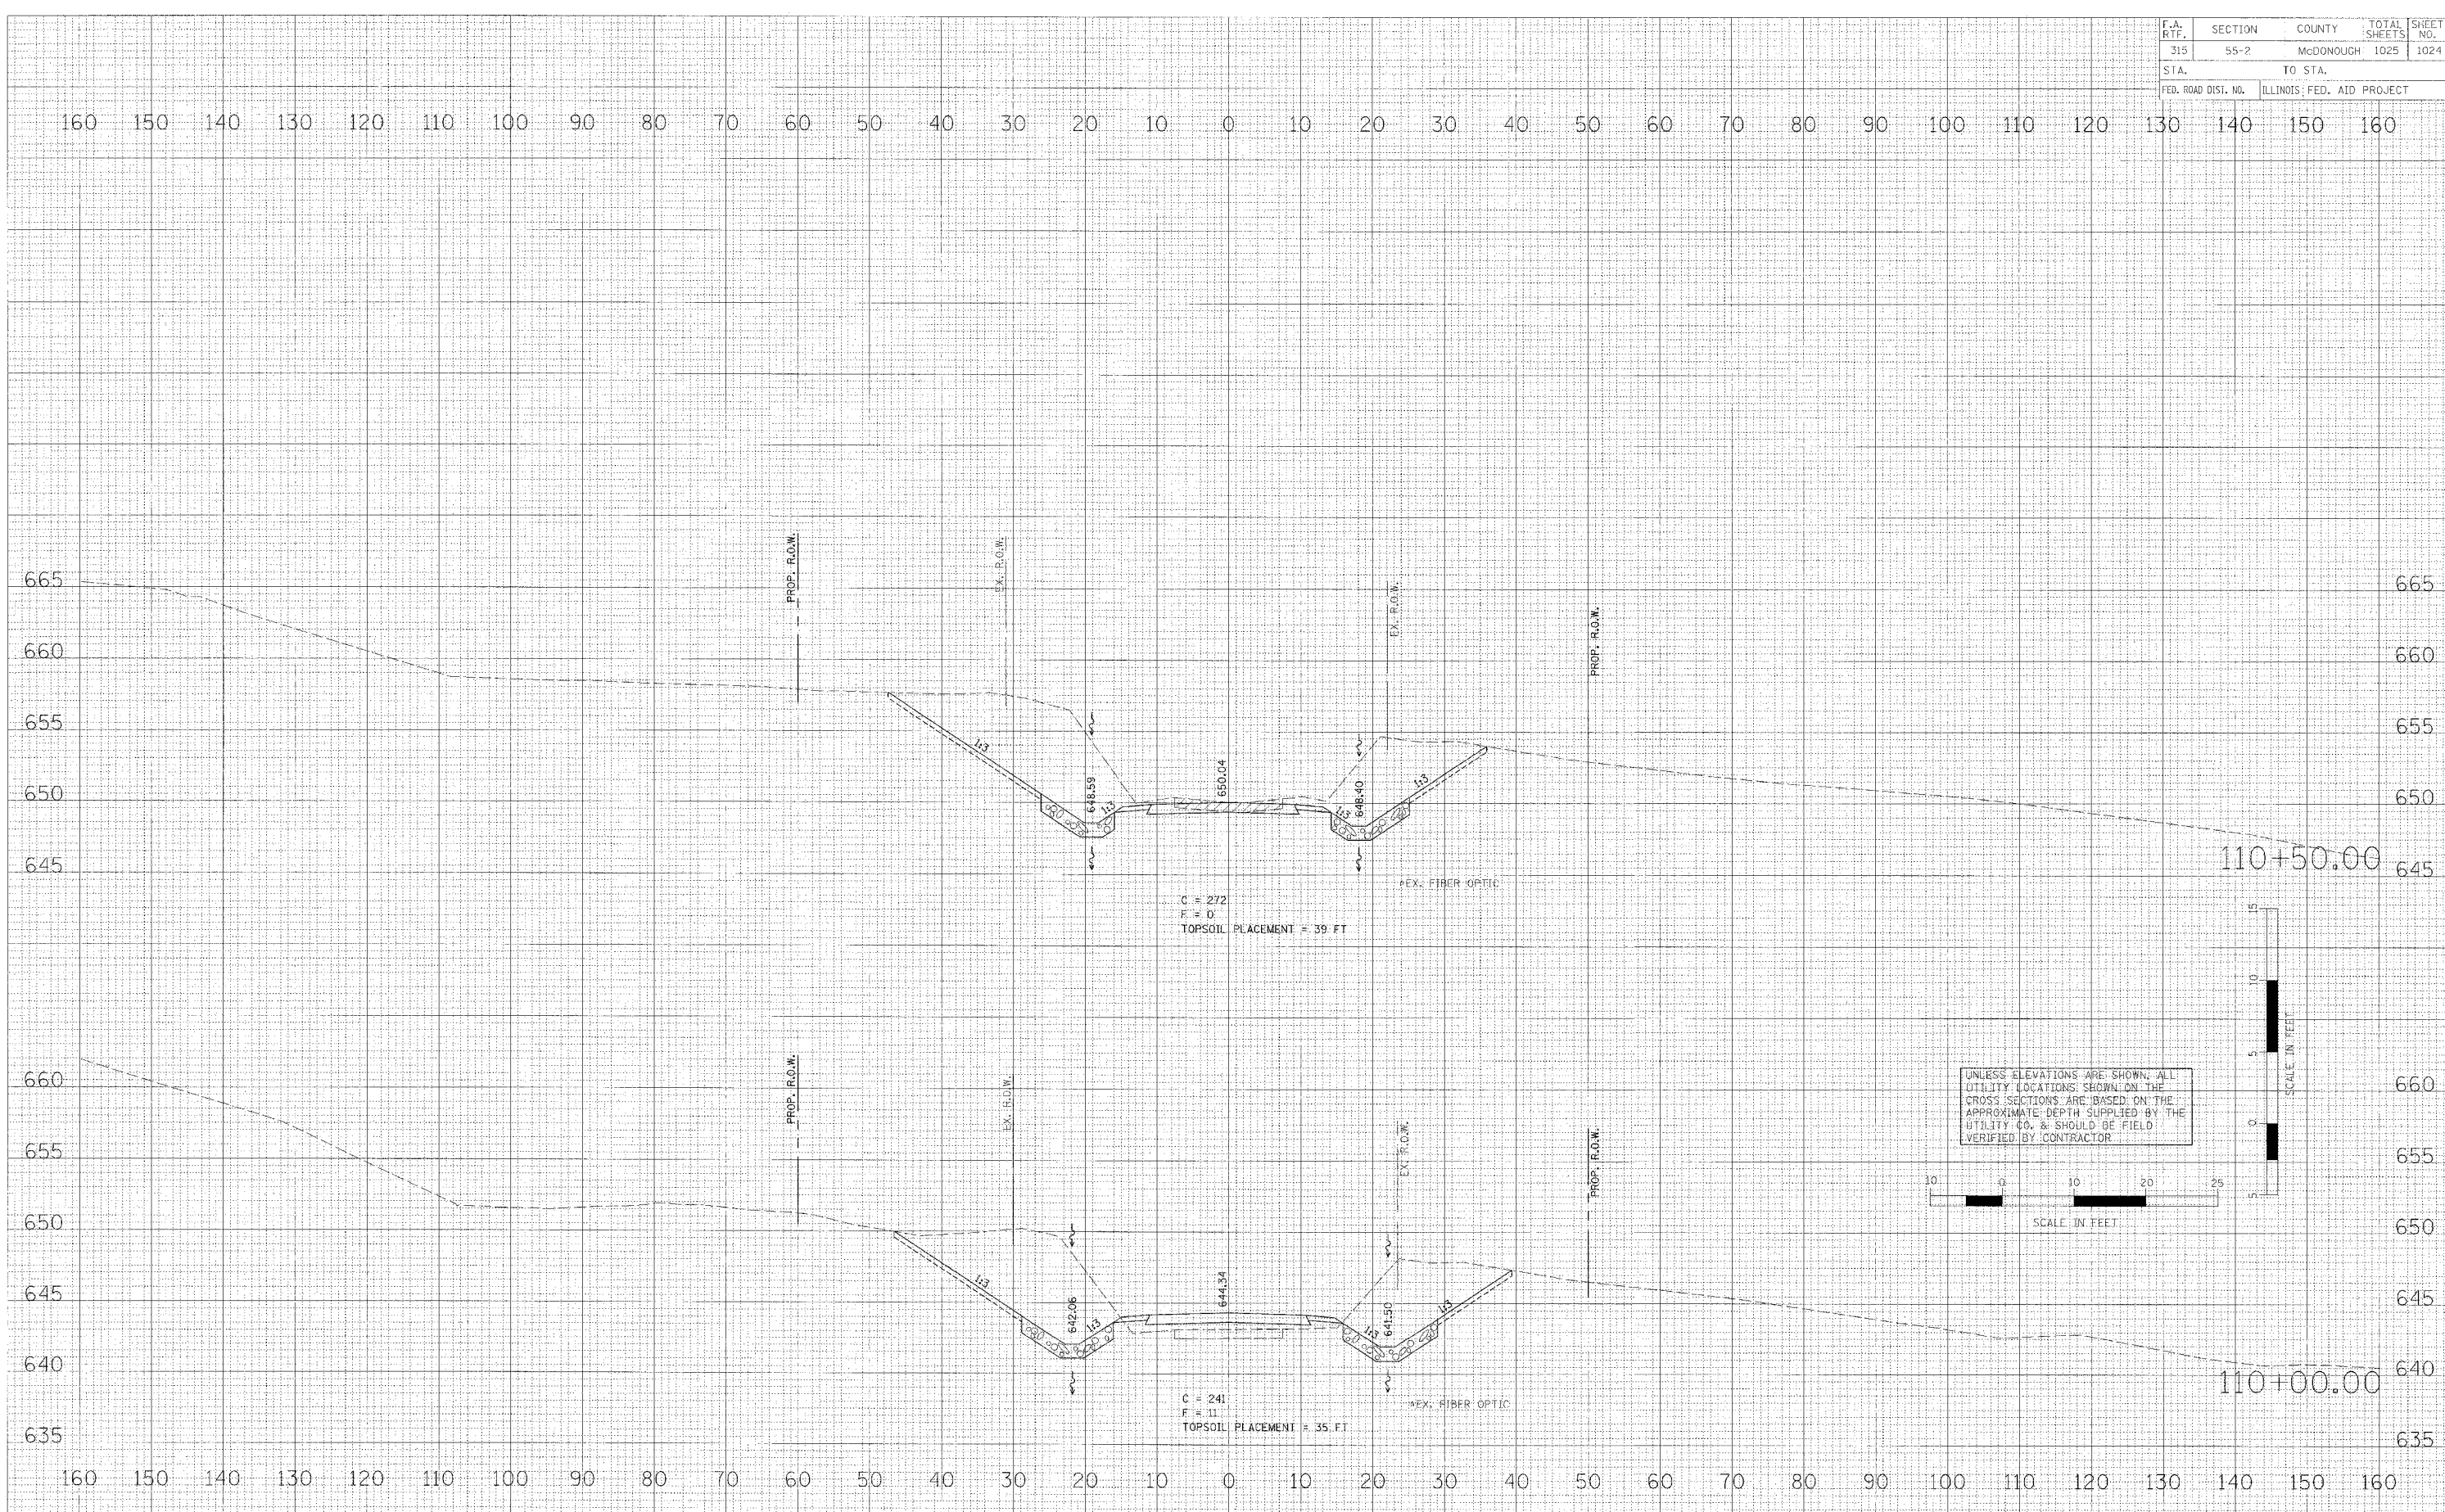

CROSS SECTIONS - TR 226