
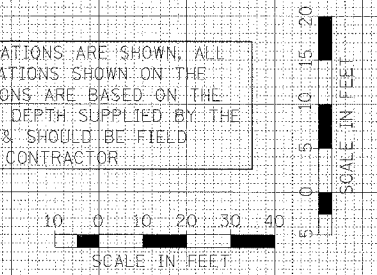


F.A. RTE.	SECTION	COUNTY	TOTAL SHEETS	SHEET NO.
315	55-2	McDONOUGH	1025	861B
STA.		TO STA.		
FED. ROAD DIST. NO.		ILLINOIS FED. AID PROJECT		
280		340		

DATE	BY

DATE	BY

DATE	BY

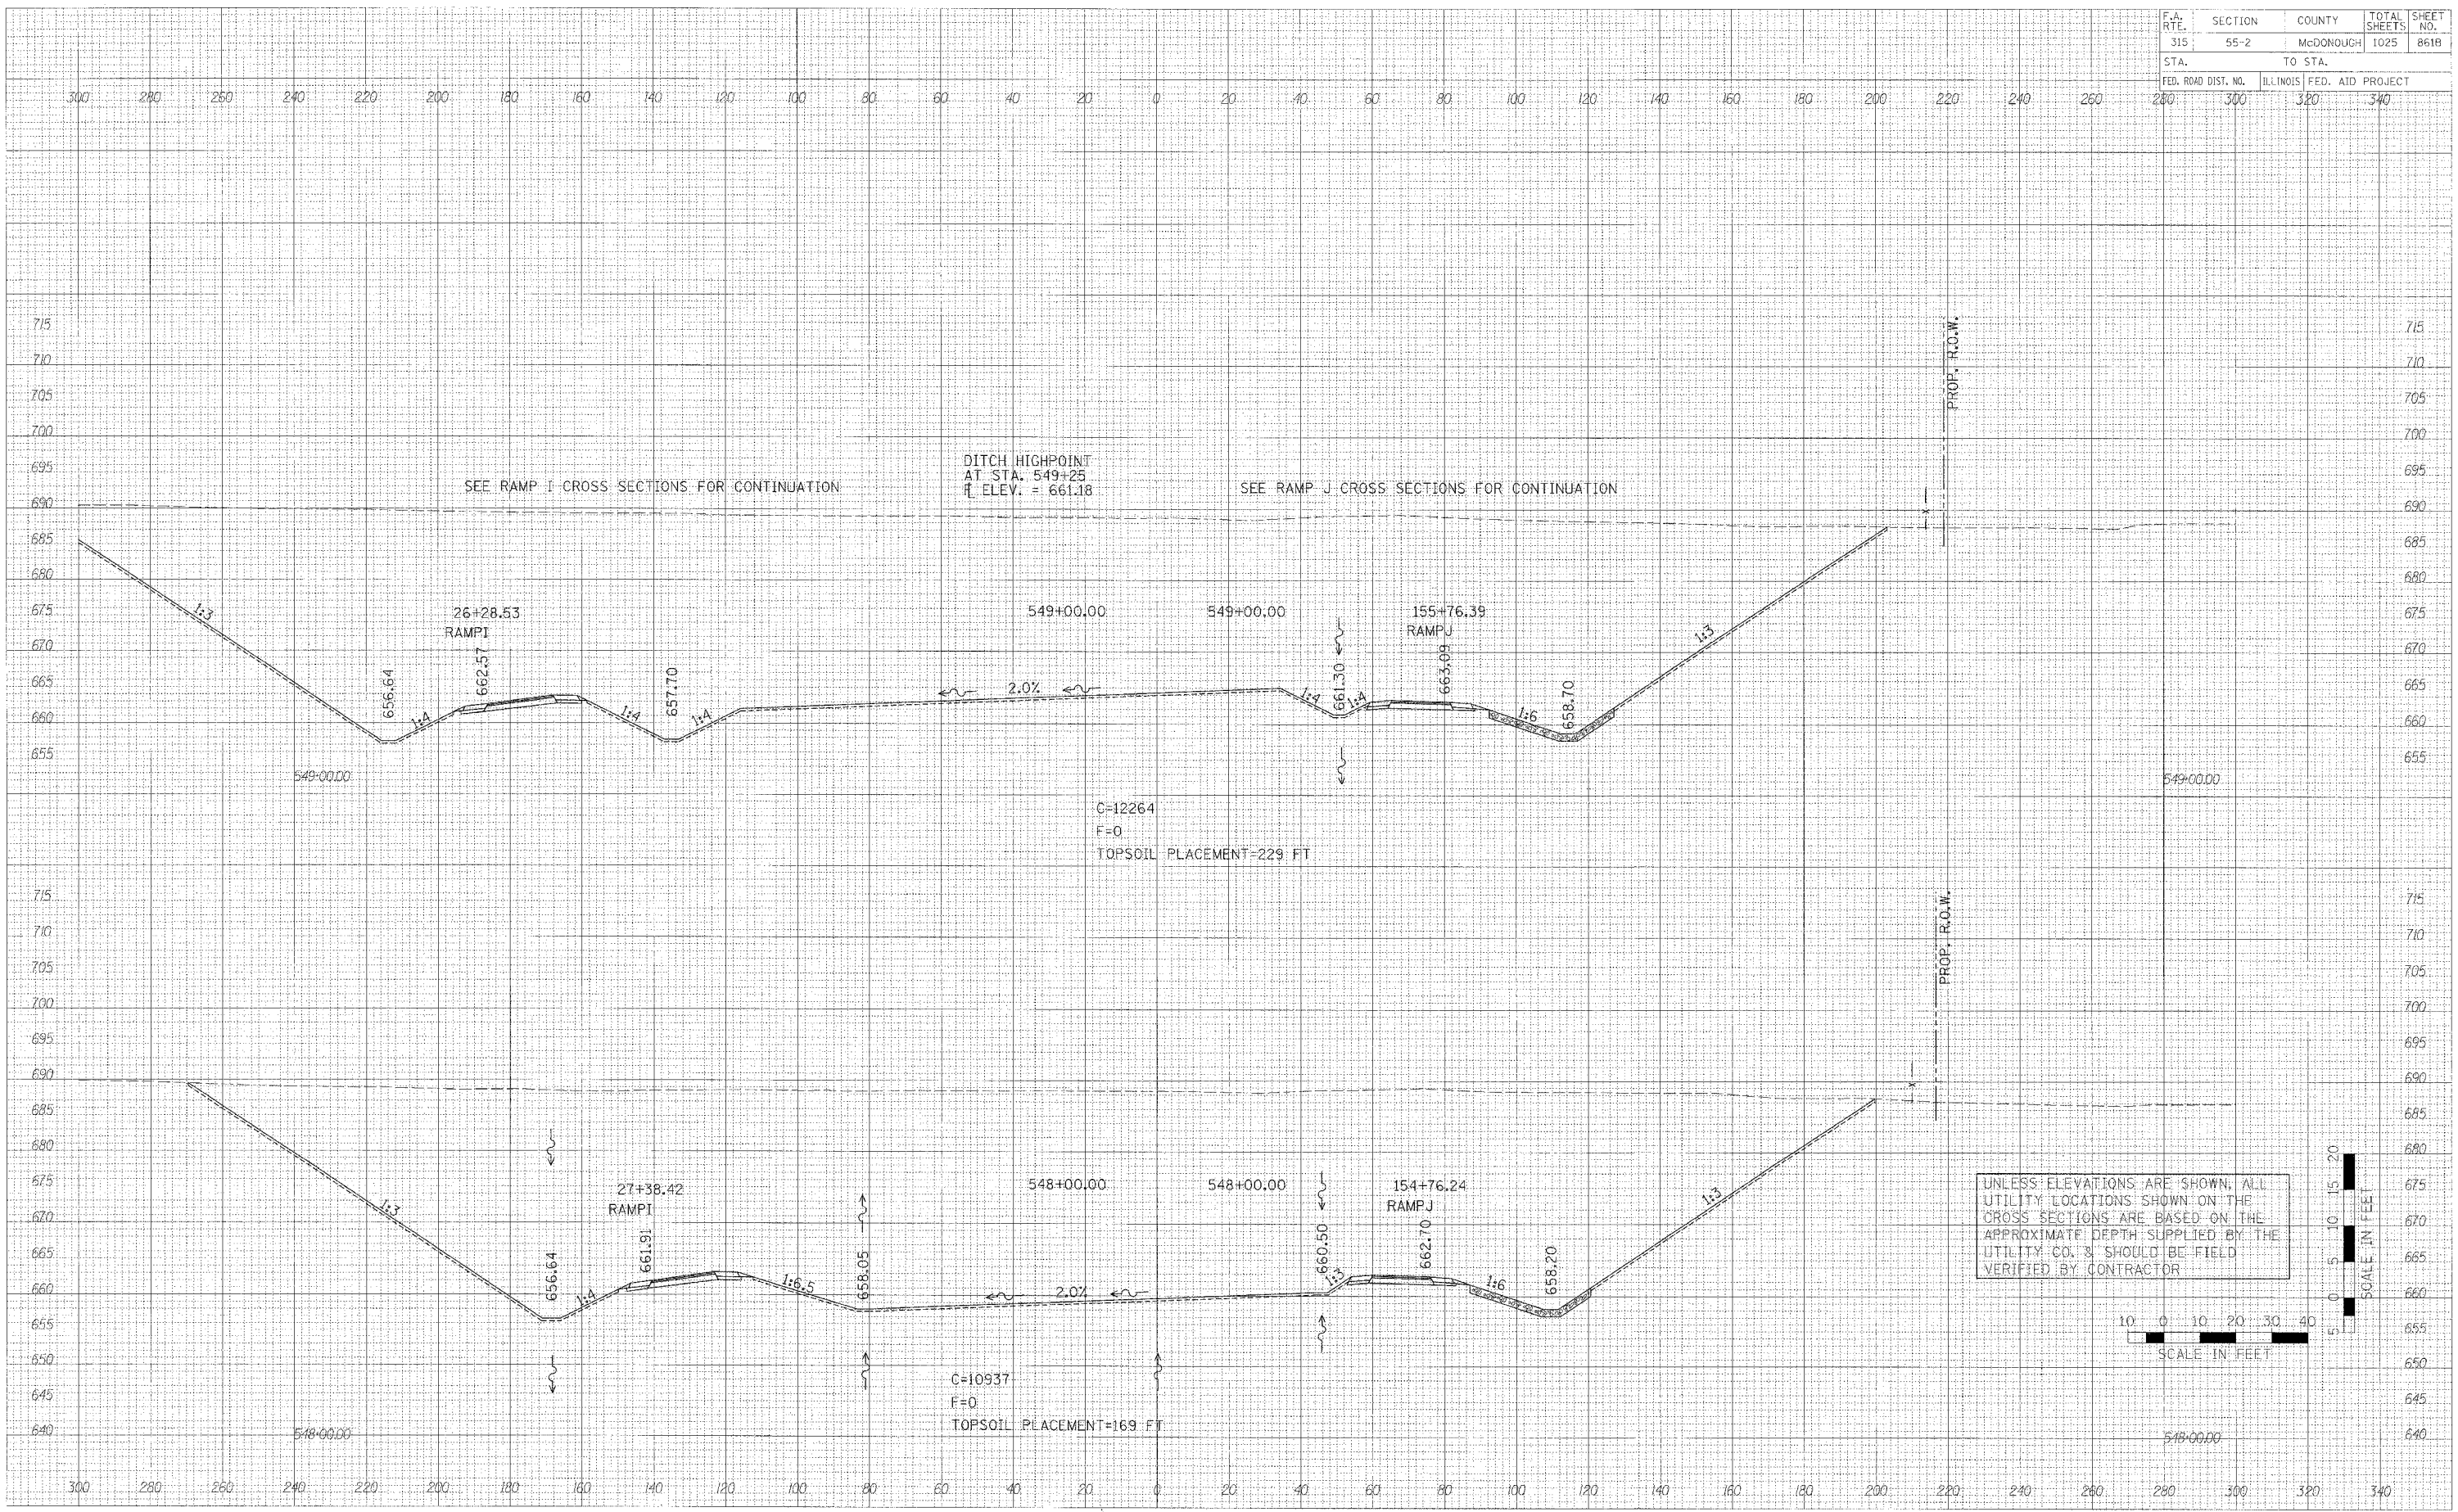

CROSS SECTIONS - IL ROUTE 336