

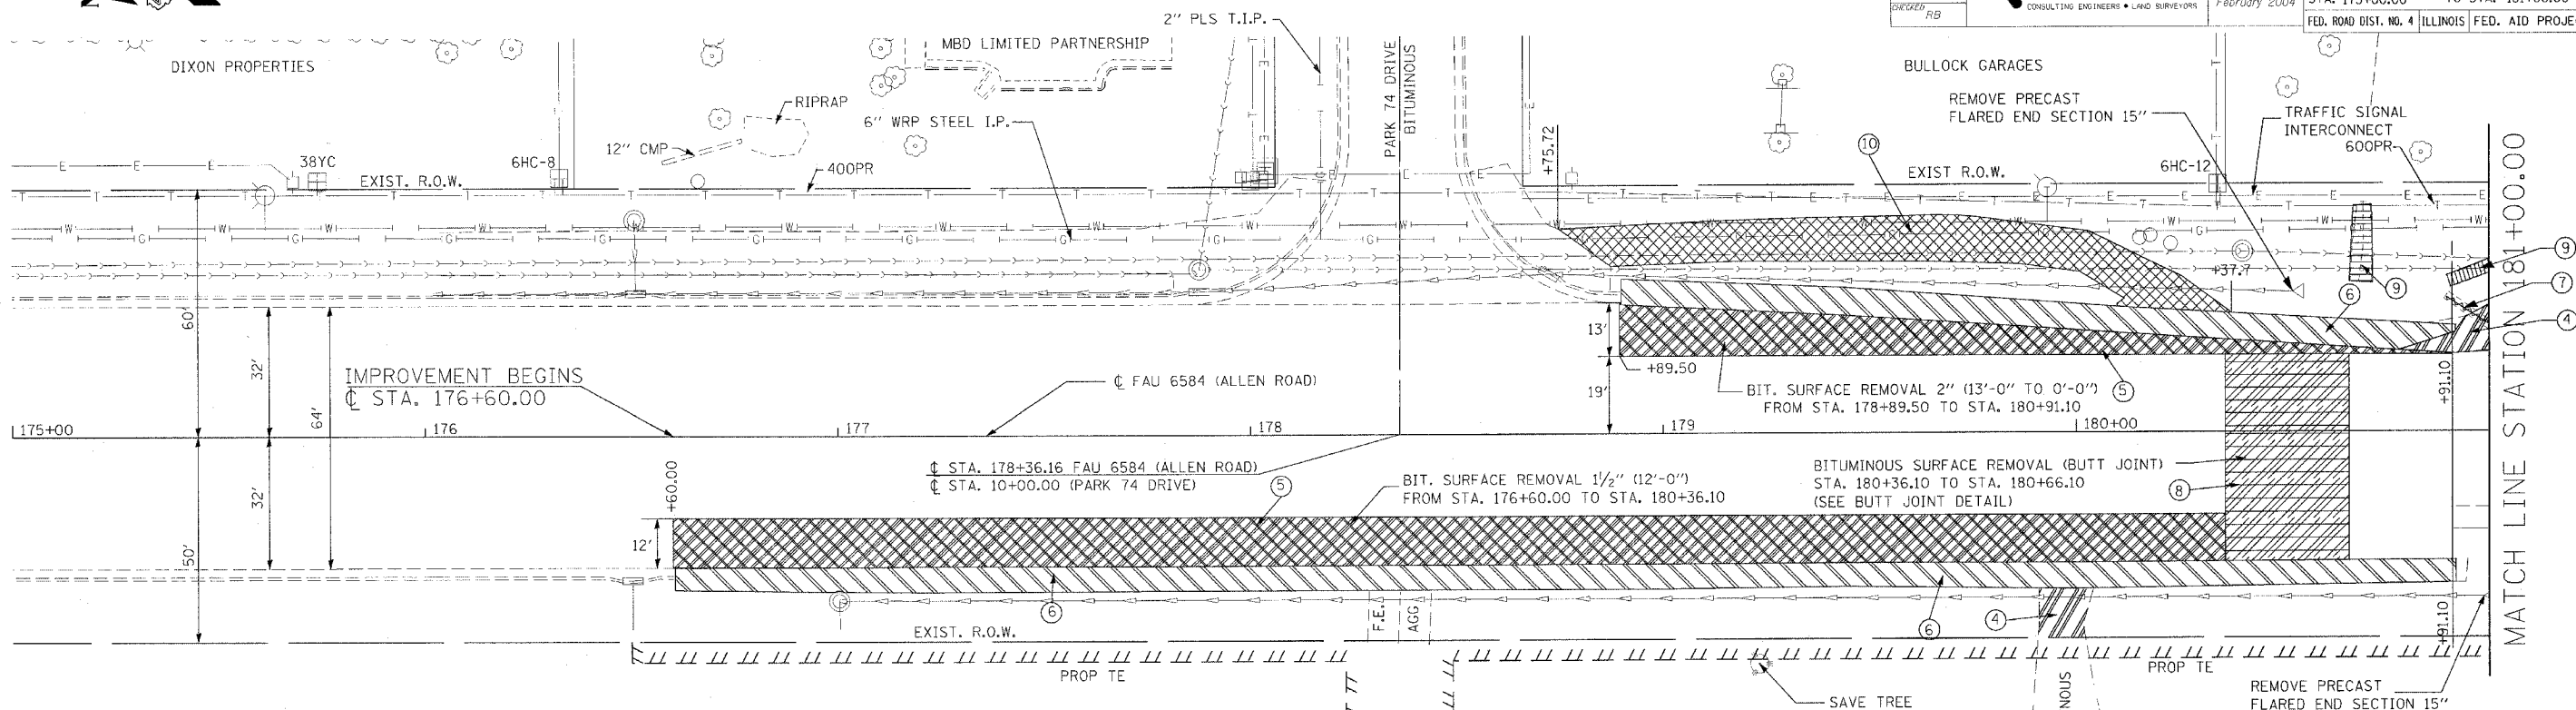


DESIGNED AMPH/RB	PROJECT 136.115	F.A.U. 6584	SECTION 105R-1	COUNTY PEORIA	TOTAL SHEETS 115	SHEET NO. 26
CHECKED RB	DATE February 2004	STA. 175+00.00 TO STA. 181+00.00		FED. ROAD DIST. NO. 4 ILLINOIS FED. AID PROJECT		

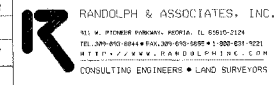


SHARON L EICHENBERGER
JAMES RICHARD MILLER
LINDA L GEIGER
PATTY A. SMITH

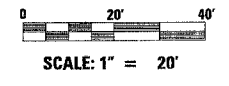

PLAN & PROFILE SHEET
SHOWING EXISTING TOPO,
UTILITIES, & REMOVAL ITEMS
ALLEN ROAD
F.A.U. 6584 (SBI 174) SECTION 105R-1
PEORIA COUNTY

PLAN	REVISIONS	DATE
NOTE BOOK	NO. 1	
NO.		

PROFILE	REVISIONS	DATE
NOTE BOOK	NO. 1	
NO.		

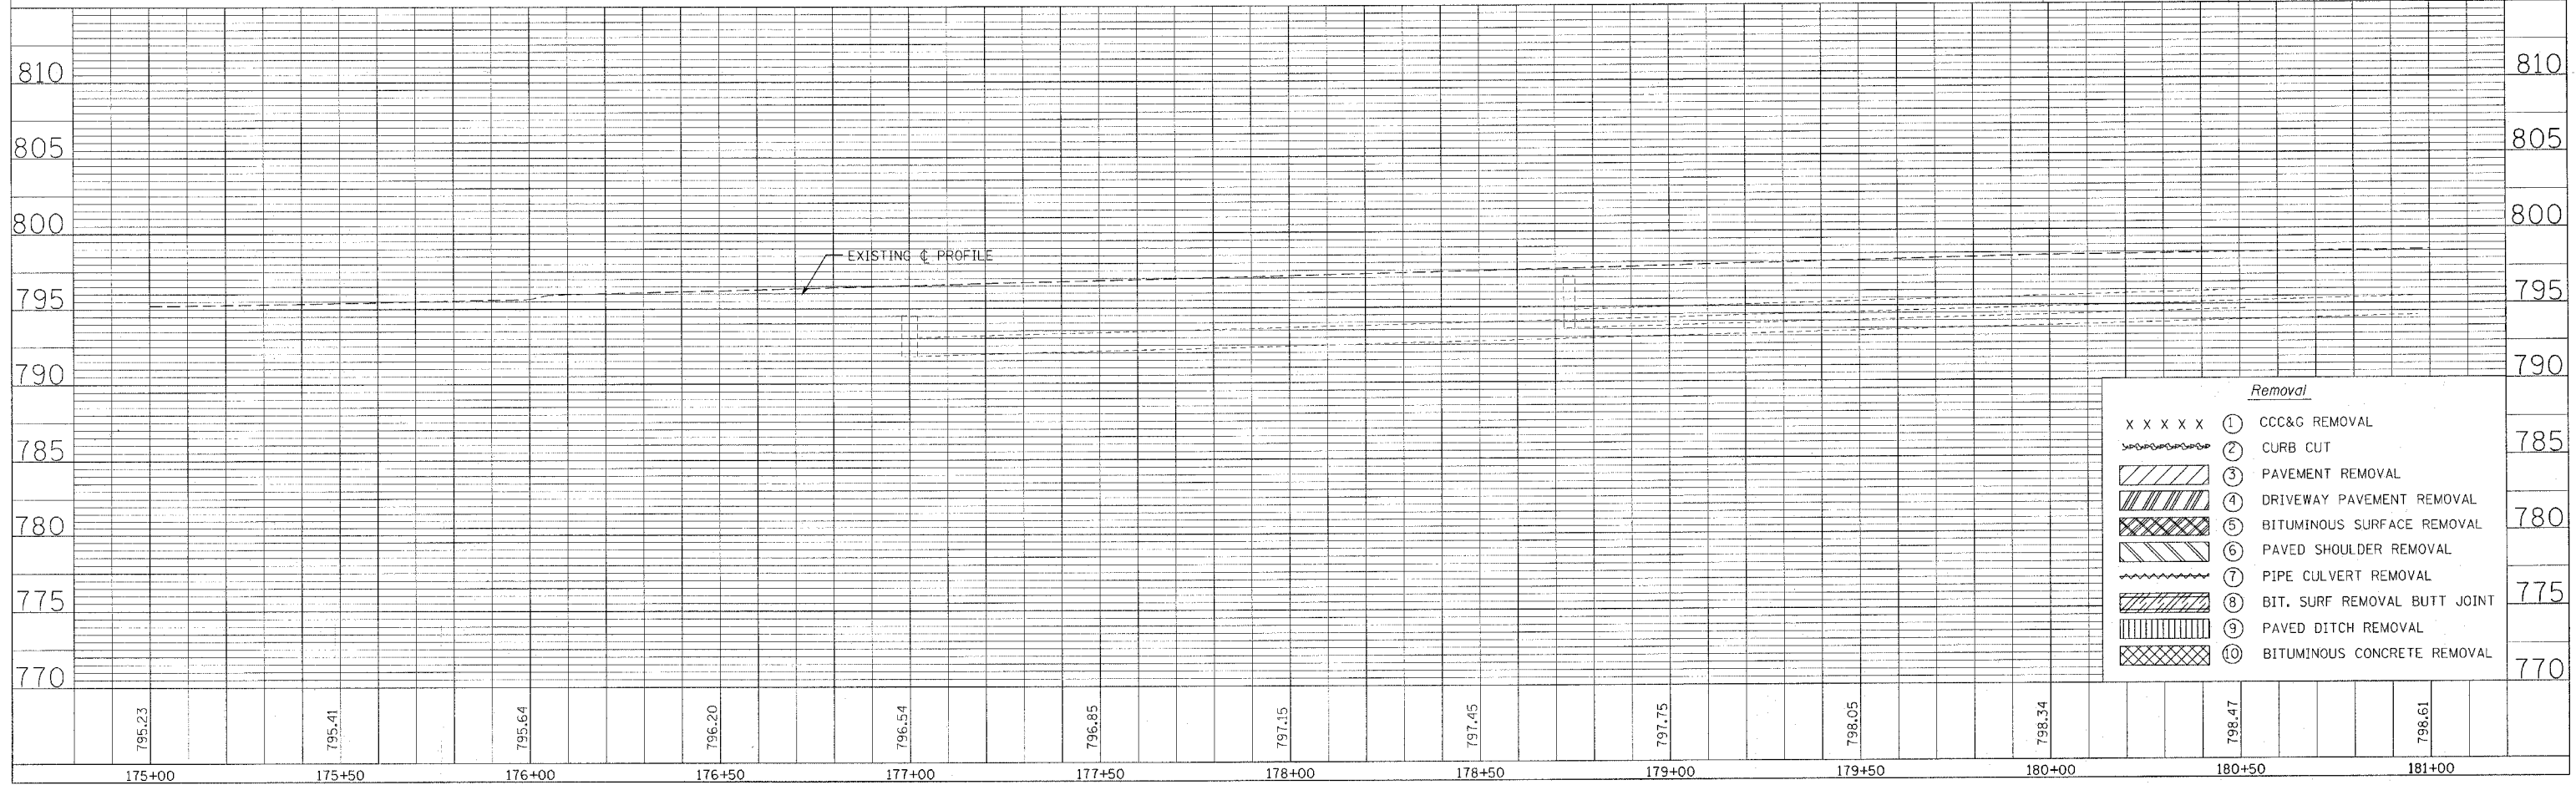

Removal	
XXXXX	1 CCC&G REMOVAL
~	2 CURB CUT
///	3 PAVEMENT REMOVAL
	4 DRIVEWAY PAVEMENT REMOVAL
XXXX	5 BITUMINOUS SURFACE REMOVAL
///	6 PAVED SHOULDER REMOVAL
~	7 PIPE CULVERT REMOVAL
///	8 BIT. SURF REMOVAL BUTT JOINT
	9 PAVED DITCH REMOVAL
XXXX	10 BITUMINOUS CONCRETE REMOVAL

REMOVAL PLAN & PROFILE SHEET