



DESIGNED AMPH/RB	CHECKED RB	DRAWN AMPH	CHECKED RB	FILE NUMBER 136.115	F.A.U. RTE. 6584	SECTION 105R-1	COUNTY PEORIA	TOTAL SHEETS 115	SHEET NO. 27
RANDOLPH & ASSOCIATES, INC. 111 N. MONROE PARKWAY, PEORIA, IL 61605-2121 (312) 699-0014 • FAX: (312) 699-6025 • 1 800 633-1073 WWW.RANDOLPH-ASSOCIATES.COM					DATE February 2004		STA. 181+00.00 TO STA. 187+00.00		FED. ROAD DIST. NO. 4 ILLINOIS FED. AID PROJECT

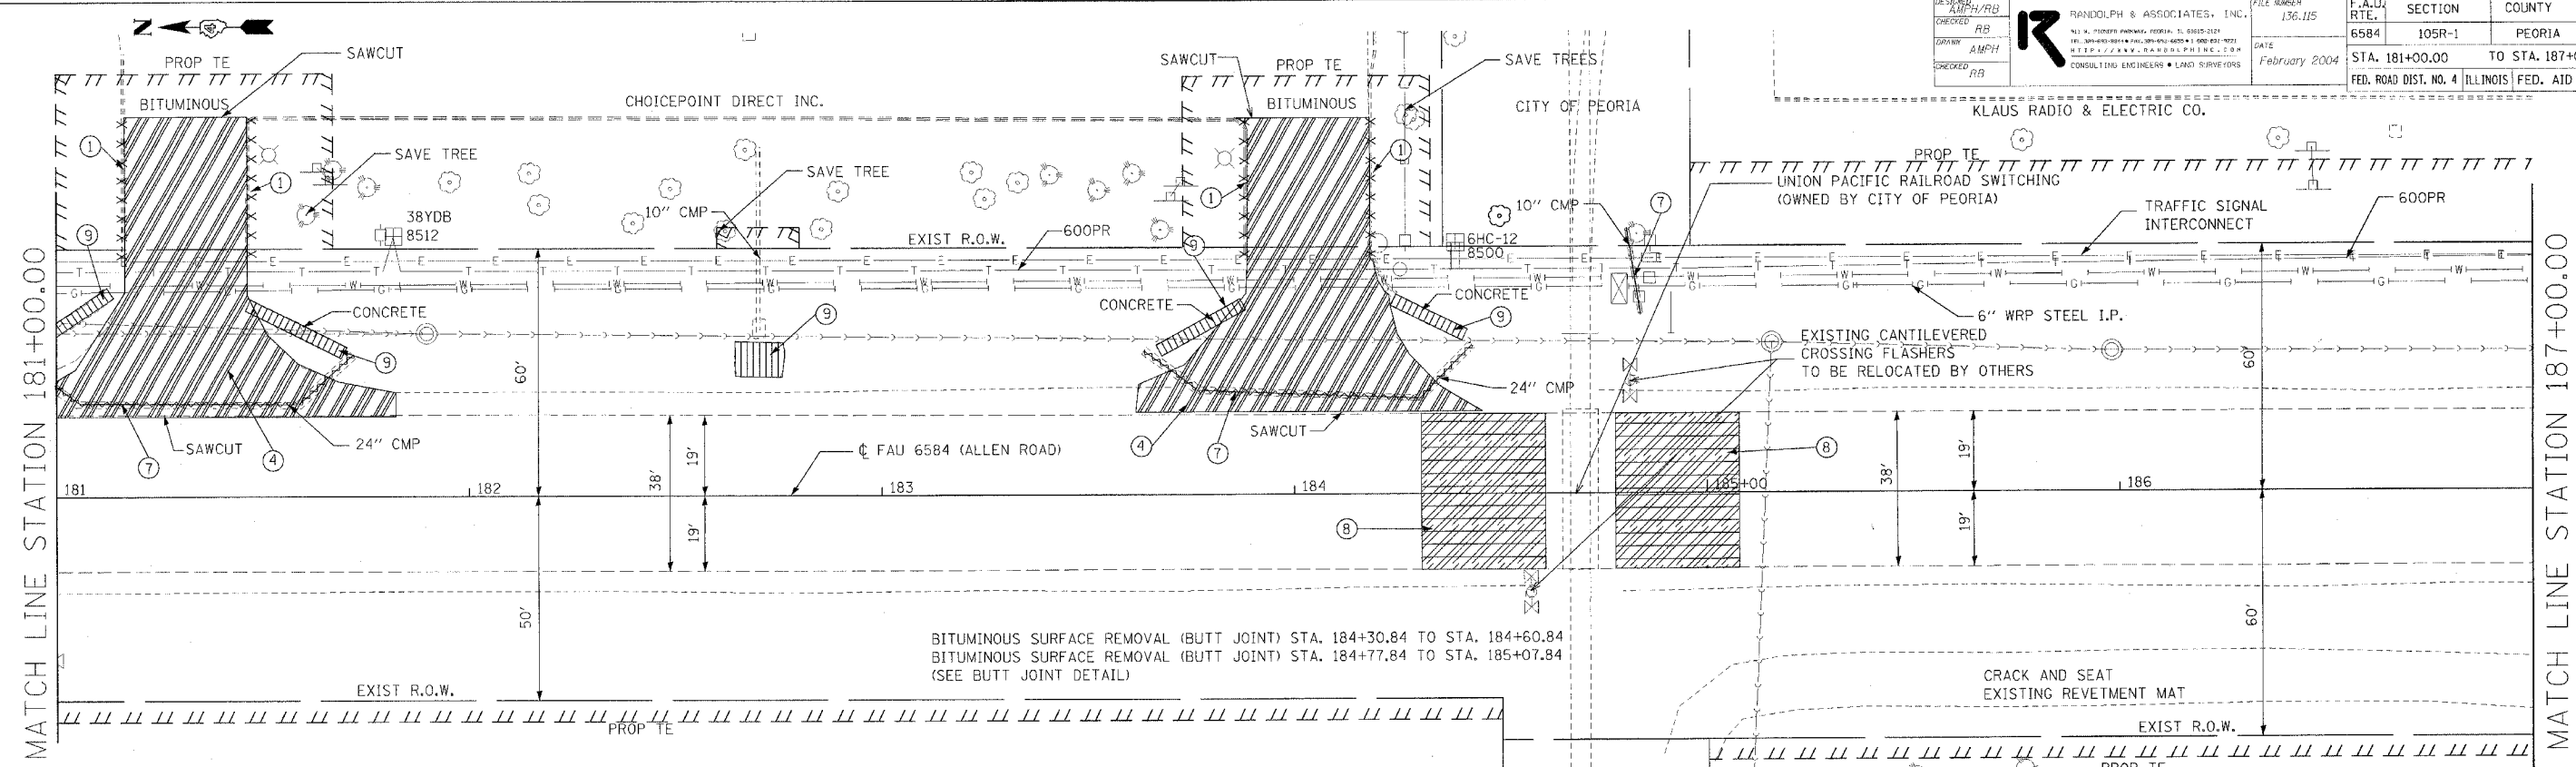


BITUMINOUS SURFACE REMOVAL (BUTT JOINT) STA. 184+30.84 TO STA. 184+60.84
 BITUMINOUS SURFACE REMOVAL (BUTT JOINT) STA. 184+77.84 TO STA. 185+07.84
 (SEE BUTT JOINT DETAIL)

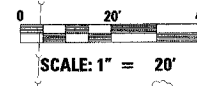

PLAN & PROFILE SHEET
 SHOWING EXISTING TOPO,
 UTILITIES, & REMOVAL ITEMS
 ALLEN ROAD
 HERBERT E. STOLLER
 NUMBER 11 LAND TRUST
 F.A.U. 6584 (SBI 174) SECTION 105R-1
 PEORIA COUNTY

DATE	
BY	
REVISIONS	
NO.	
DESCRIPTION	
DATE	
BY	
NO.	
DESCRIPTION	
DATE	
BY	
NO.	
DESCRIPTION	

DATE	
BY	
REVISIONS	
NO.	
DESCRIPTION	
DATE	
BY	
NO.	
DESCRIPTION	
DATE	
BY	
NO.	
DESCRIPTION	

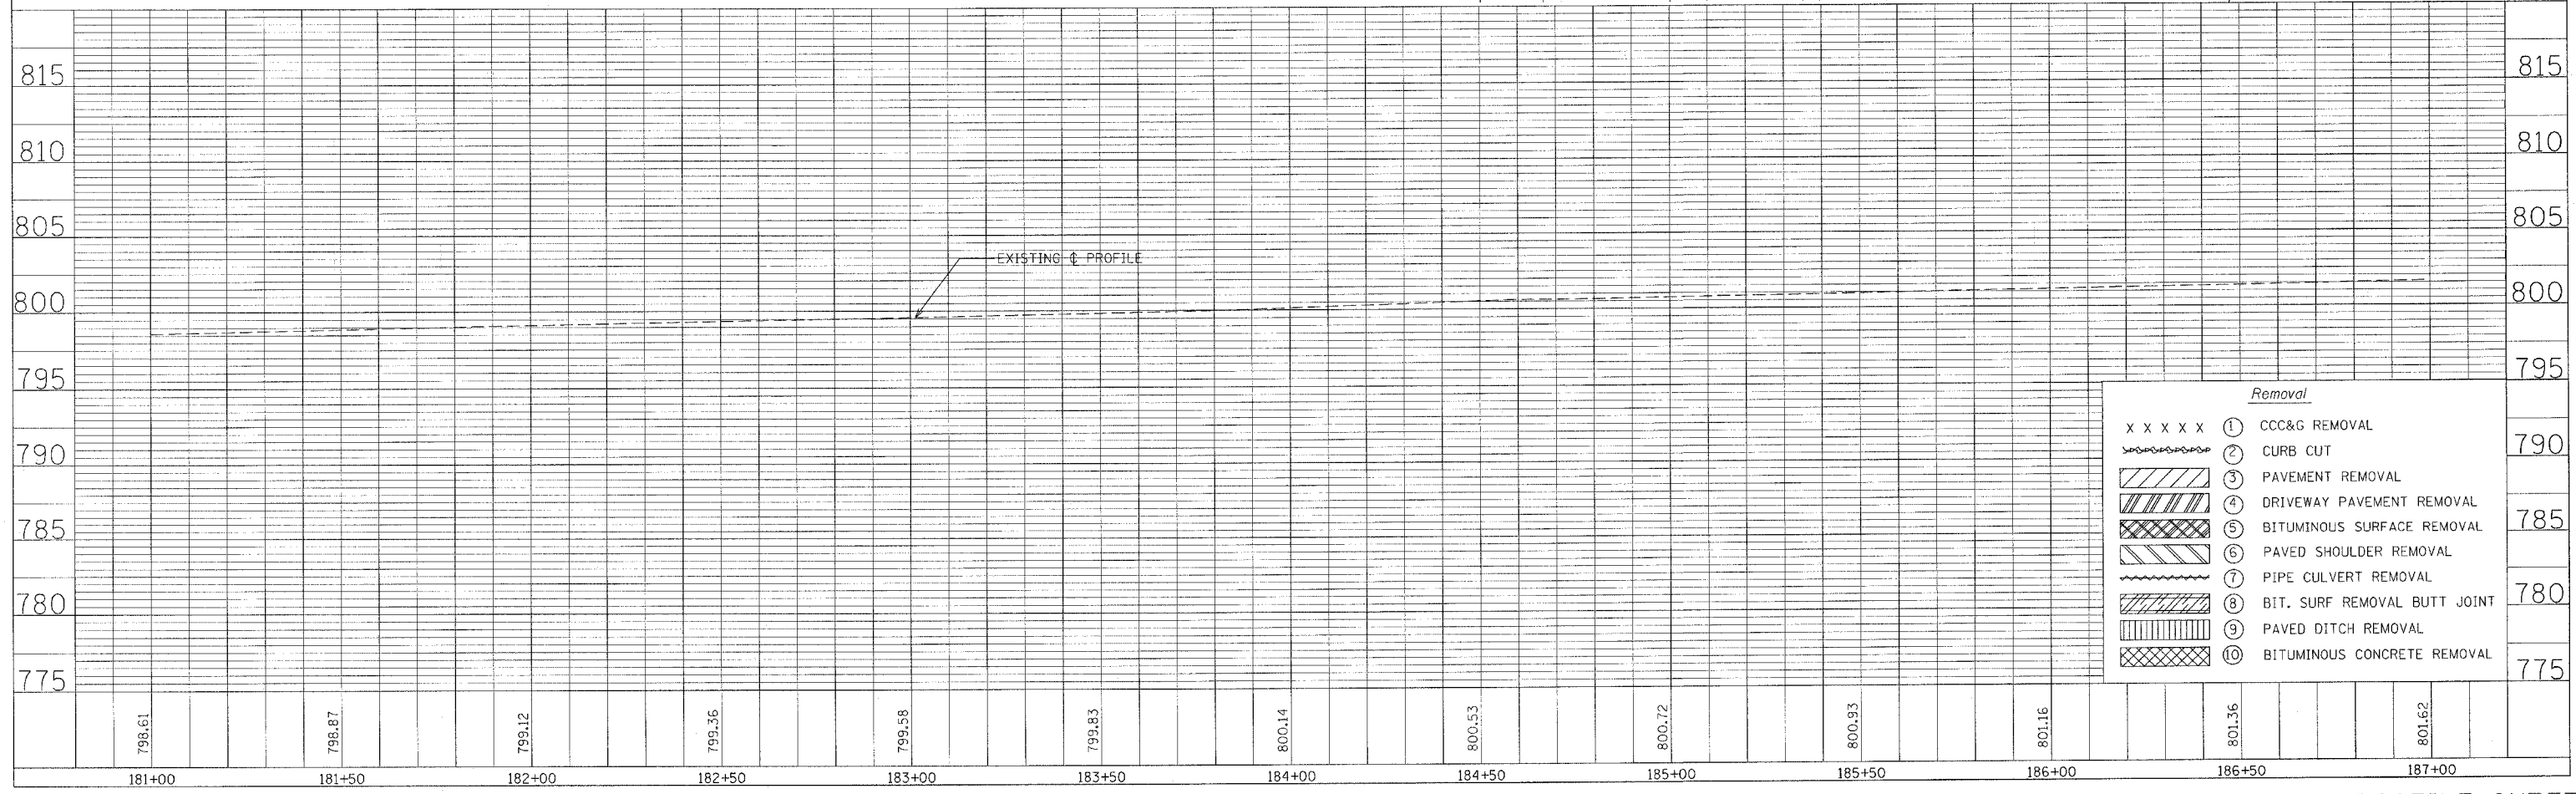

- Removal**
- XXXXX ① CCC&G REMOVAL
 - ~ ~ ~ ~ ~ ② CURB CUT
 - ▨ ▨ ▨ ▨ ▨ ③ PAVEMENT REMOVAL
 - ▧ ▧ ▧ ▧ ▧ ④ DRIVEWAY PAVEMENT REMOVAL
 - ▩ ▩ ▩ ▩ ▩ ⑤ BITUMINOUS SURFACE REMOVAL
 - ▭ ▭ ▭ ▭ ▭ ⑥ PAVED SHOULDER REMOVAL
 - ▮ ▮ ▮ ▮ ▮ ⑦ PIPE CULVERT REMOVAL
 - ▯ ▯ ▯ ▯ ▯ ⑧ BIT. SURF REMOVAL BUTT JOINT
 - ▰ ▰ ▰ ▰ ▰ ⑨ PAVED DITCH REMOVAL
 - ▱ ▱ ▱ ▱ ▱ ⑩ BITUMINOUS CONCRETE REMOVAL

REMOVAL PLAN & PROFILE SHEET