



DESIGNED AMPH/RB	 RANDOLPH & ASSOCIATES, INC. 101 W. PLEASANT PARKWAY, PEORIA, IL 61614-2124 TEL: 309-693-8844 • FAX: 309-693-8822 • 1-800-531-1822 WWW.RANDOLPH-ASSOCIATES.COM CONSULTING ENGINEERS • LAND SURVEYORS	FILE NUMBER 136.115	F.A.U. 6584	SECTION 105R-1	COUNTY PEORIA	TOTAL SHEETS 115	SHEET NO. 28
CHECKED RB		DATE February 2004	STA. 187+00.00	TO STA. 193+00.00			
DRAWN AMPH							
CHECKED RB		FED. ROAD DIST. NO. 4 ILLINOIS FED. AID PROJECT					

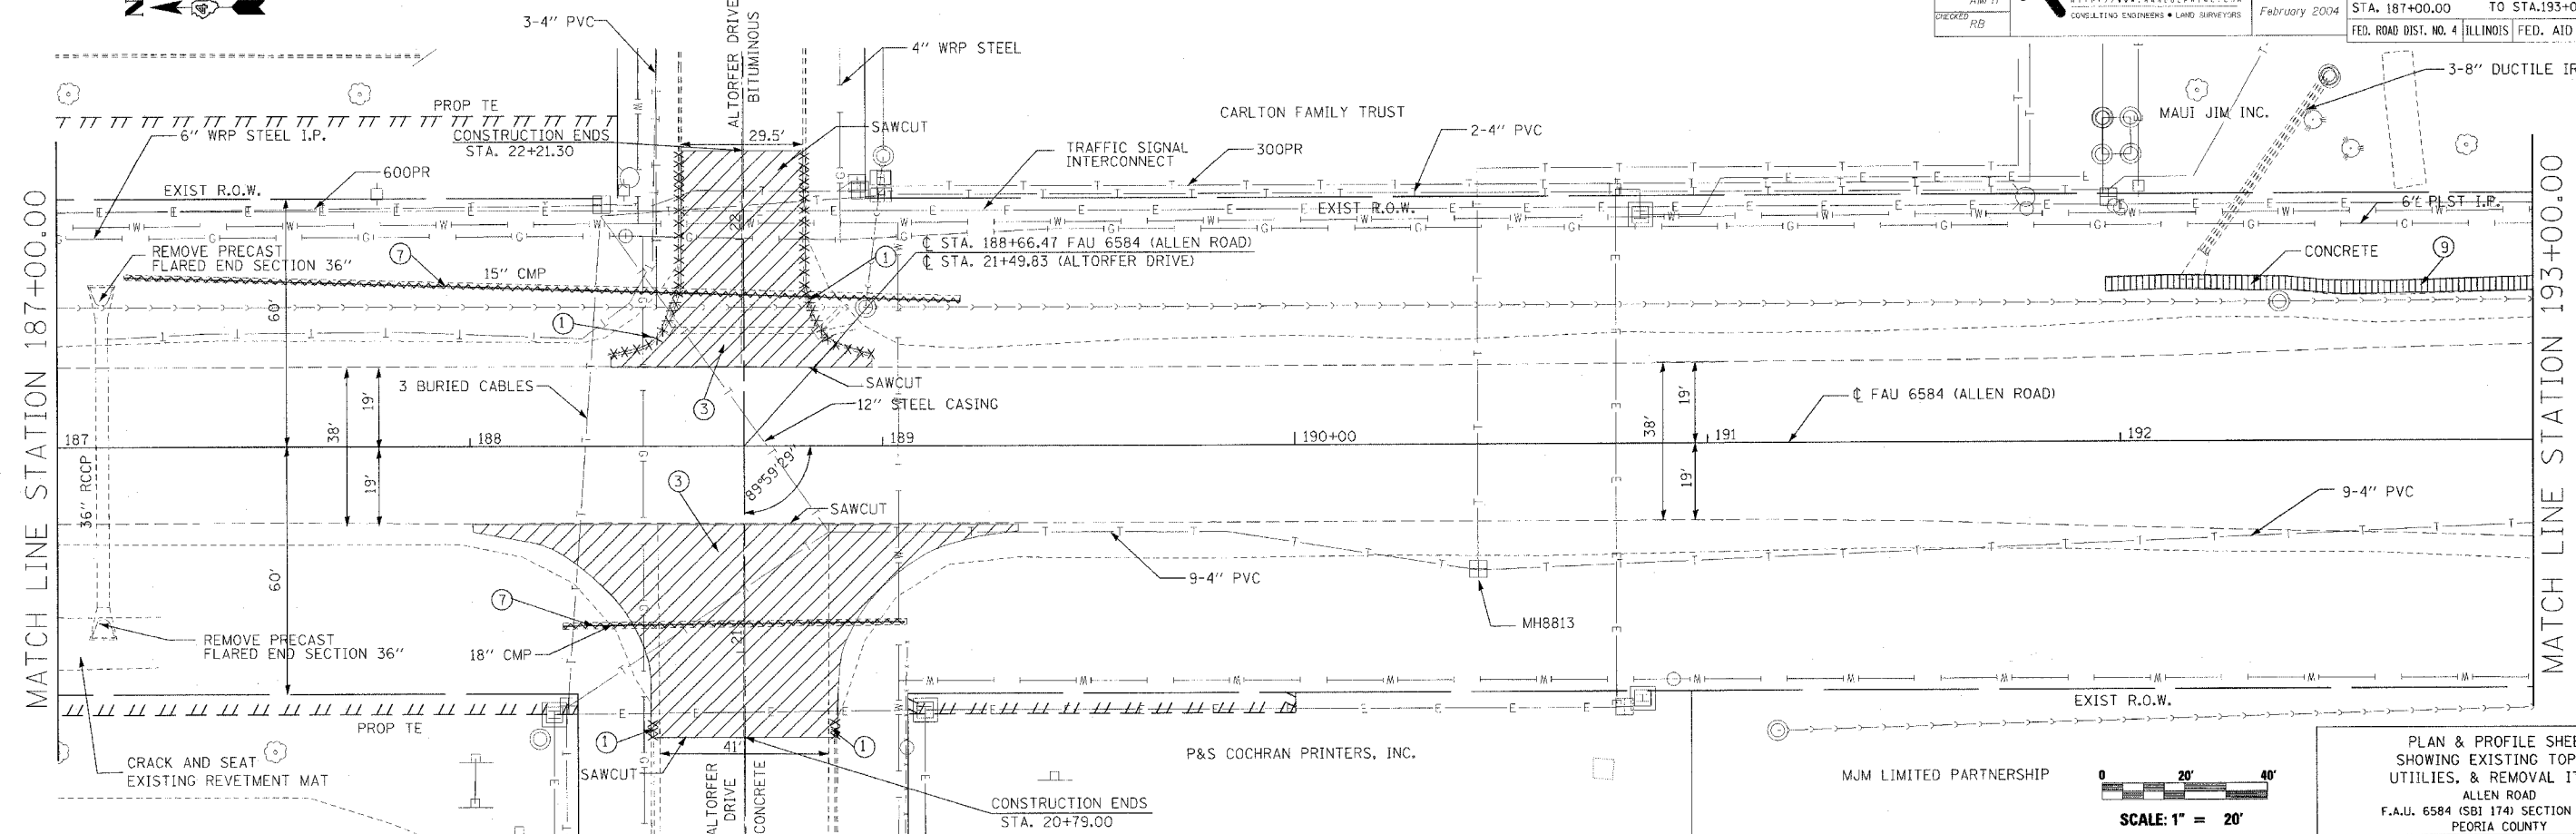

DATE	
BY	
REVISIONS	
NO. 1	
NO. 2	
DATE	
BY	
REVISIONS	
NO. 1	
NO. 2	
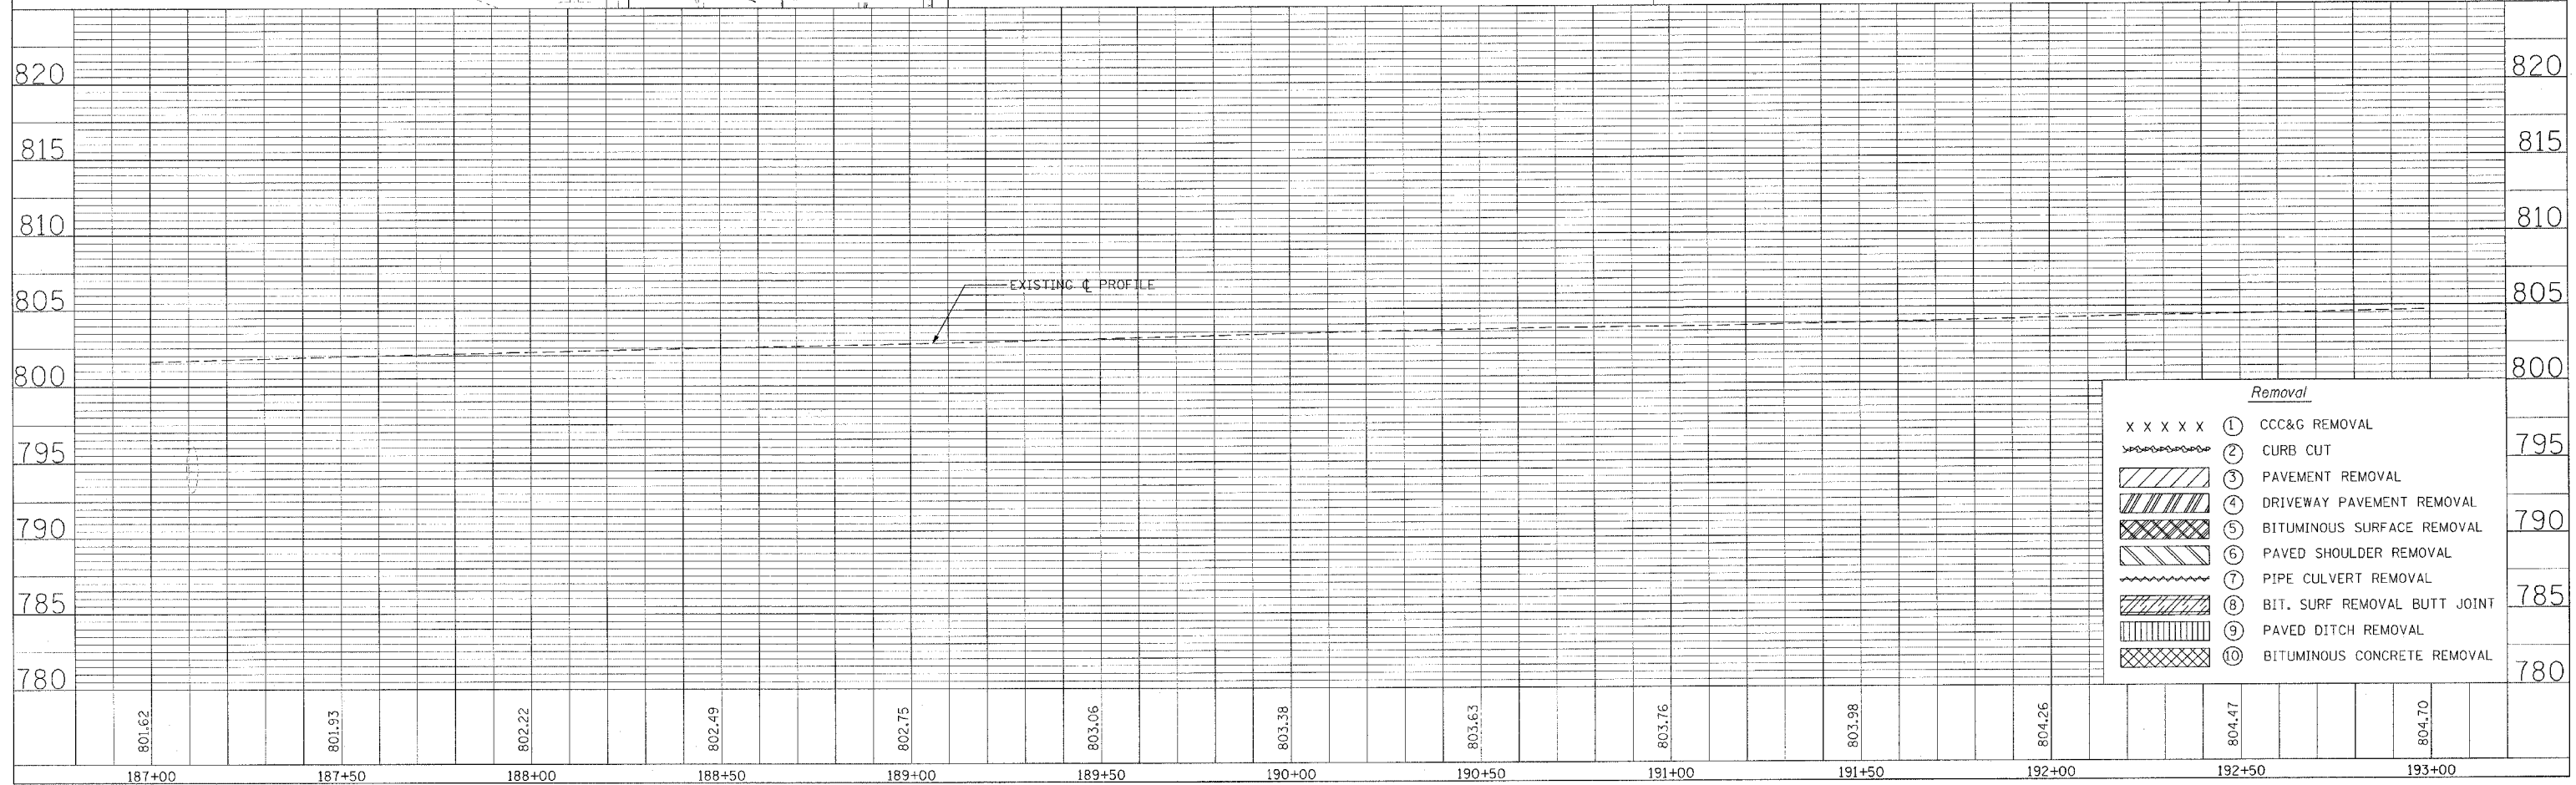

Removal	
X X X X X	① CCC&G REMOVAL
~ ~ ~ ~ ~	② CURB CUT
▨ ▨ ▨ ▨ ▨	③ PAVEMENT REMOVAL
▩ ▩ ▩ ▩ ▩	④ DRIVEWAY PAVEMENT REMOVAL
▧ ▧ ▧ ▧ ▧	⑤ BITUMINOUS SURFACE REMOVAL
▦ ▦ ▦ ▦ ▦	⑥ PAVED SHOULDER REMOVAL
~ ~ ~ ~ ~	⑦ PIPE CULVERT REMOVAL
▨ ▨ ▨ ▨ ▨	⑧ BIT. SURF REMOVAL BUTT JOINT
▩ ▩ ▩ ▩ ▩	⑨ PAVED DITCH REMOVAL
▧ ▧ ▧ ▧ ▧	⑩ BITUMINOUS CONCRETE REMOVAL

REMOVAL PLAN & PROFILE SHEET