
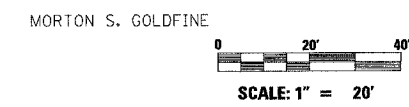


DESIGNED AUPH/RB	RANDOLPH & ASSOCIATES, INC. 111 N. WINDSOR PARKWAY, PEORIA, IL 61614-2014 TEL: 309-691-8844 FAX: 309-691-8885 • 1-800-851-1922 WWW.RANDOLPH-PA.COM CONSULTING ENGINEERS • LAND SURVEYORS	F.B. NUMBER 136.115	F.A.U. R.T.E. 6584	SECTION 105R-1	COUNTY PEORIA	TOTAL SHEETS 115	SHEET NO. 29
CHECKED RB		DATE February 2004	STA. 193+00.00 TO STA. 199+00.00		FED. ROAD DIST. NO. 4 ILLINOIS FED. AID PROJECT		
DRAWN AMPH							
CHECKED RB							

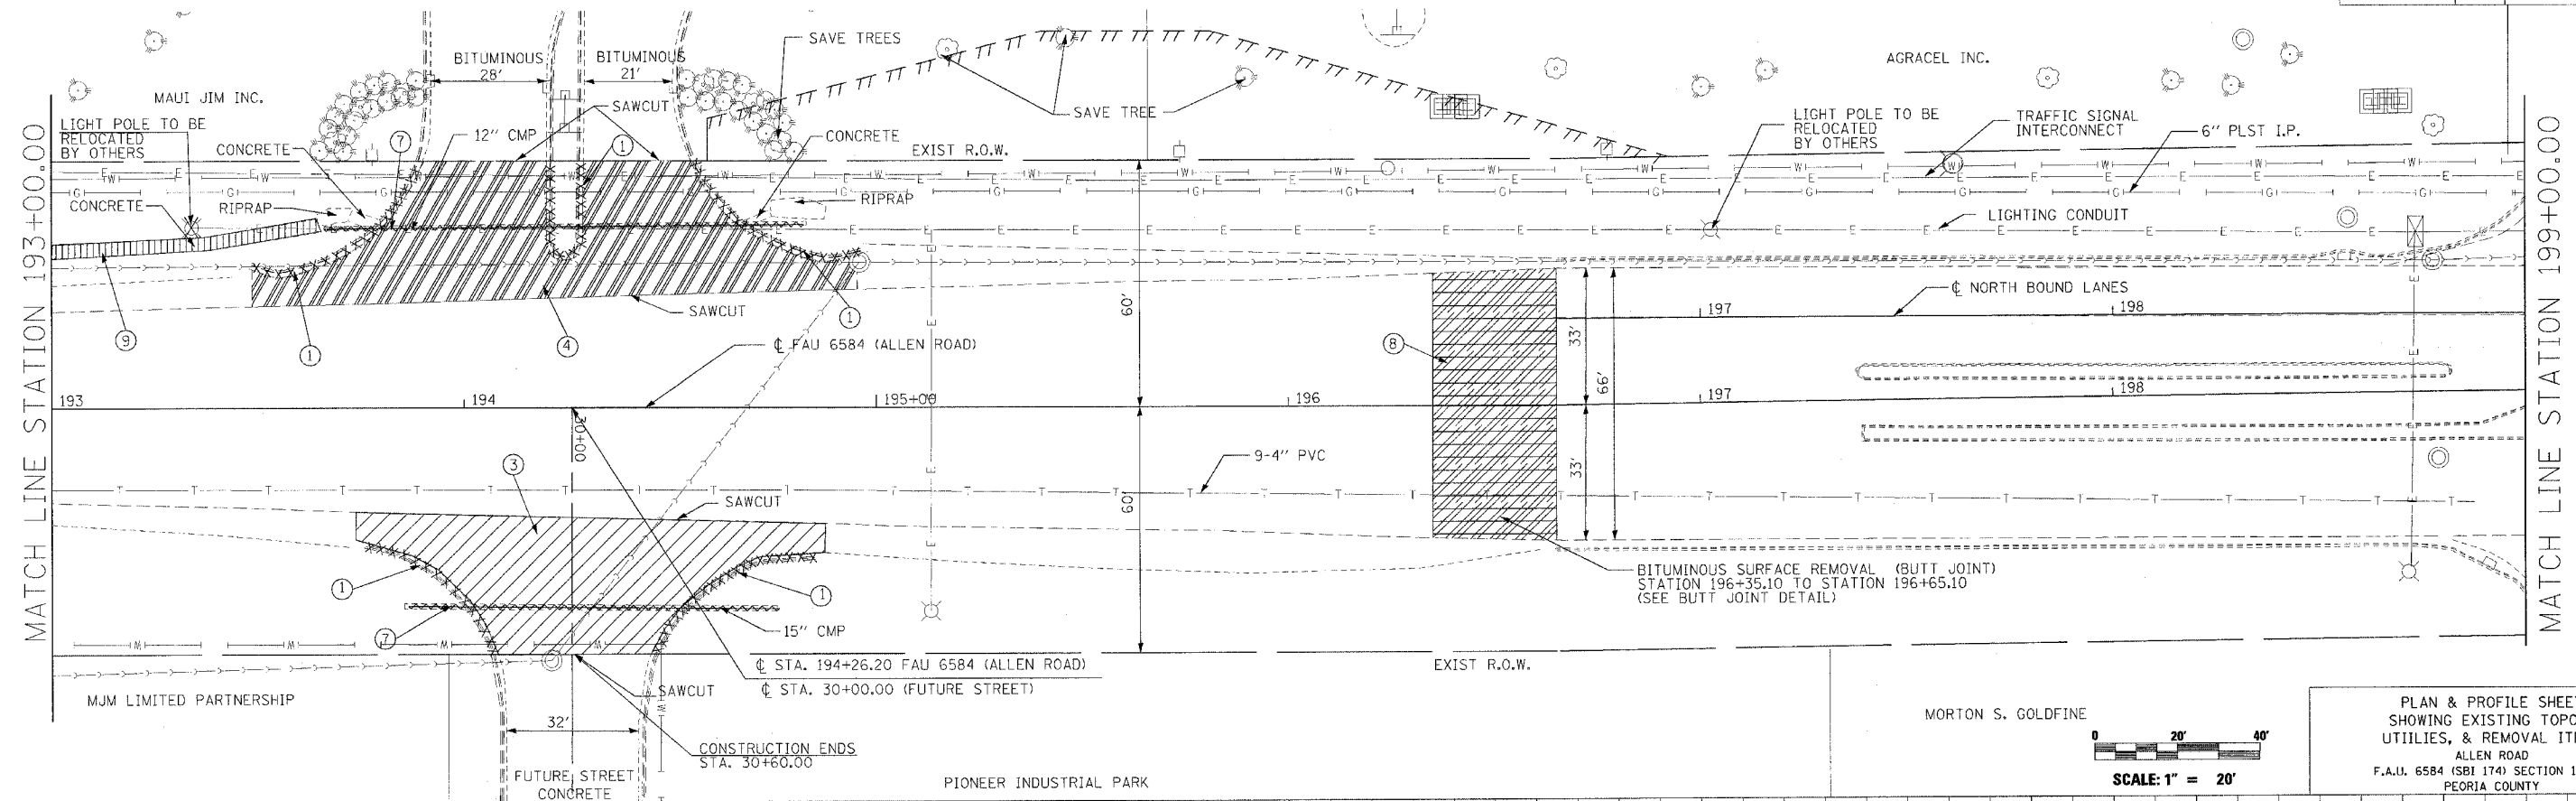


PLAN & PROFILE SHEET
 SHOWING EXISTING TOPO,
 UTILITIES, & REMOVAL ITEMS
 ALLEN ROAD
 F.A.U. 6584 (SBI 174) SECTION 105R-1
 PEORIA COUNTY

PLAN

DATE	3/1/04
SURVEYED	
DESIGNED	AUPH/RB
CHECKED	RB
DRAWN	AMPH
CHECKED	RB

PROFILE

DATE	3/1/04
SURVEYED	
DESIGNED	AUPH/RB
CHECKED	RB
DRAWN	AMPH
CHECKED	RB

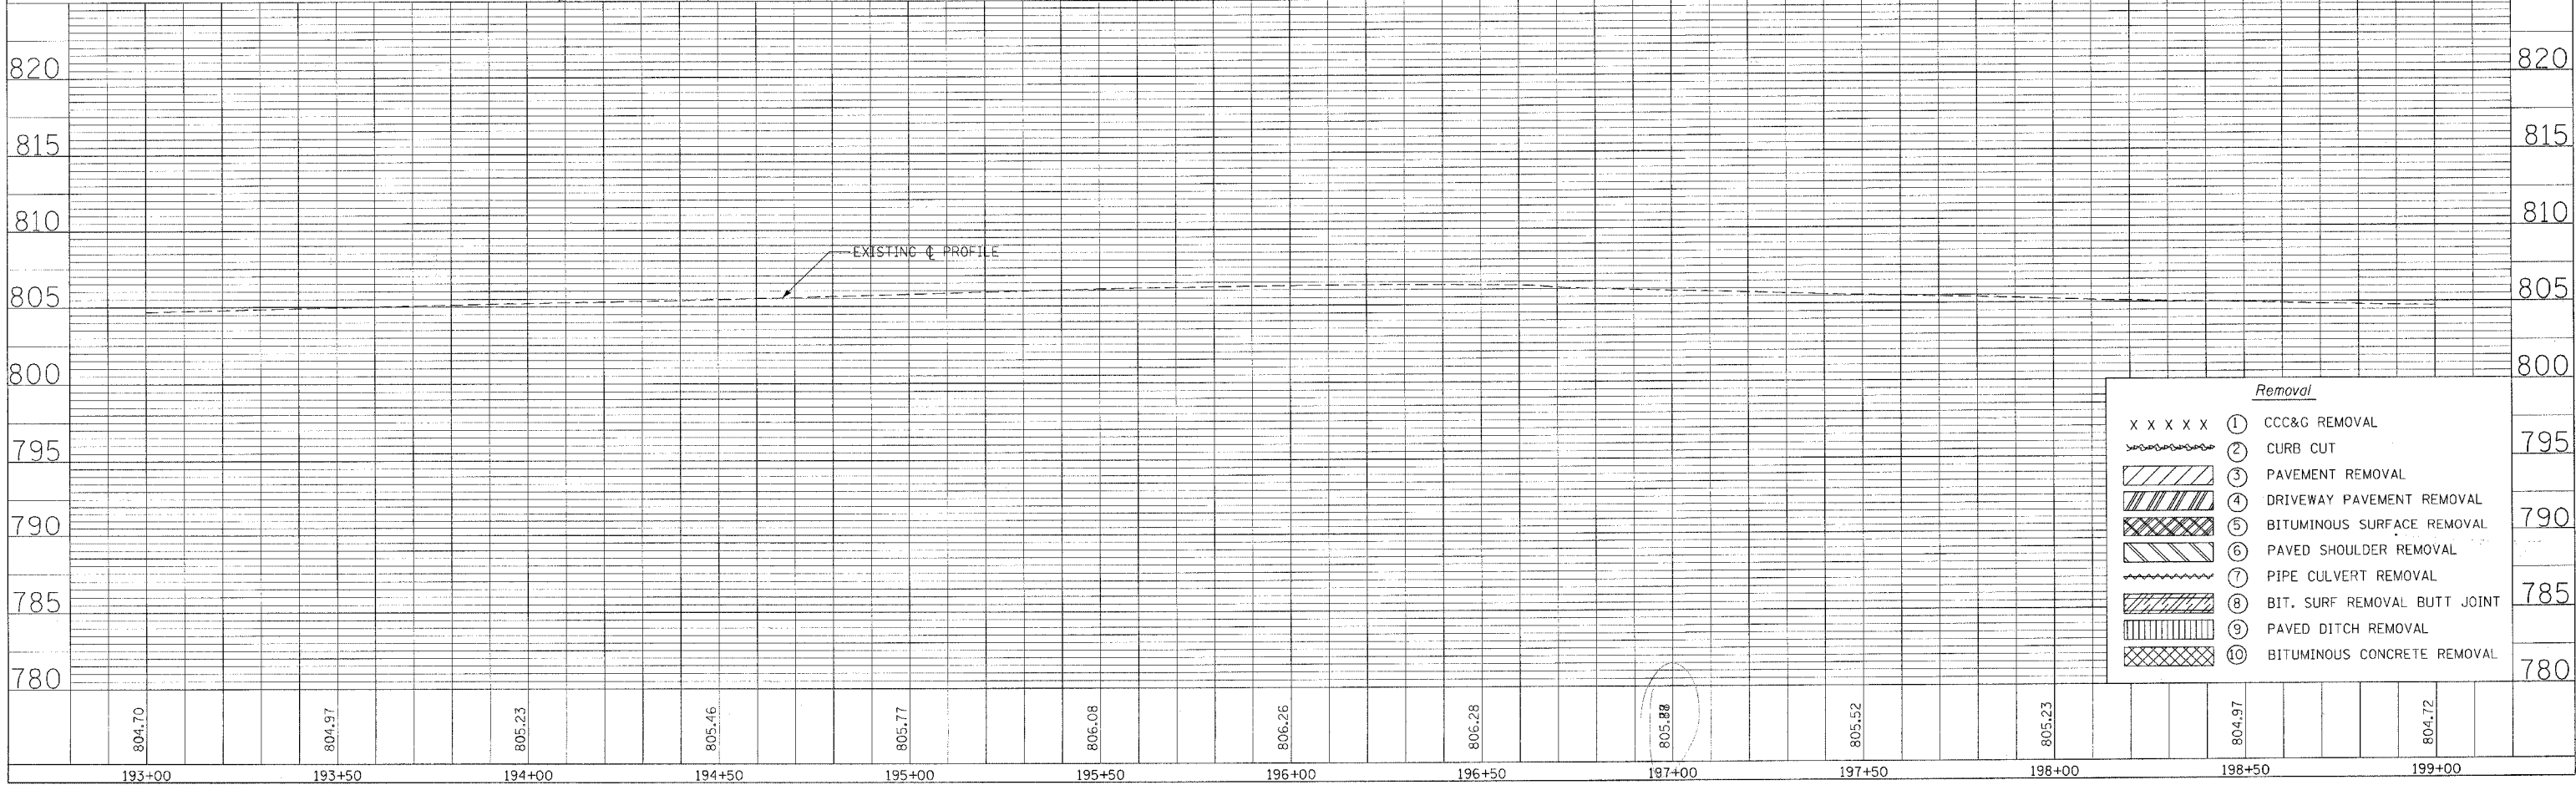

Removal

X X X X X	①	CCC&G REMOVAL	795
~ ~ ~ ~ ~	②	CURB CUT	790
///	③	PAVEMENT REMOVAL	785
\\	④	DRIVEWAY PAVEMENT REMOVAL	780
	⑤	BITUMINOUS SURFACE REMOVAL	
~~~~	⑥	PAVED SHOULDER REMOVAL	
~~~~	⑦	PIPE CULVERT REMOVAL	
	⑧	BIT. SURF REMOVAL BUTT JOINT	
	⑨	PAVED DITCH REMOVAL	
	⑩	BITUMINOUS CONCRETE REMOVAL	

REMOVAL PLAN & PROFILE SHEET