



DESIGNED AMPH/RB	FILE NUMBER 136.115	F.A.U. RTE. 6584	SECTION 105R-1	COUNTY PEORIA	TOTAL SHEETS 115	SHEET NO. 38
CHECKED RB	DATE February 2004	STA. 175+00.00	TO STA. 181+00.00		FED. ROAD DIST. NO. 4 ILLINOIS FED. AID PROJECT	
DRAWN AMPH		RANDOLPH & ASSOCIATES, INC. 101 N. PROSPER PARKWAY, PEORIA, IL 61614-2221 TEL: 309.272.2244 FAX: 309.272.2221 117 S. PINE ST., PEORIA, IL 61602				
CHECKED RB		CONSULTING ENGINEERS & LAND SURVEYORS				

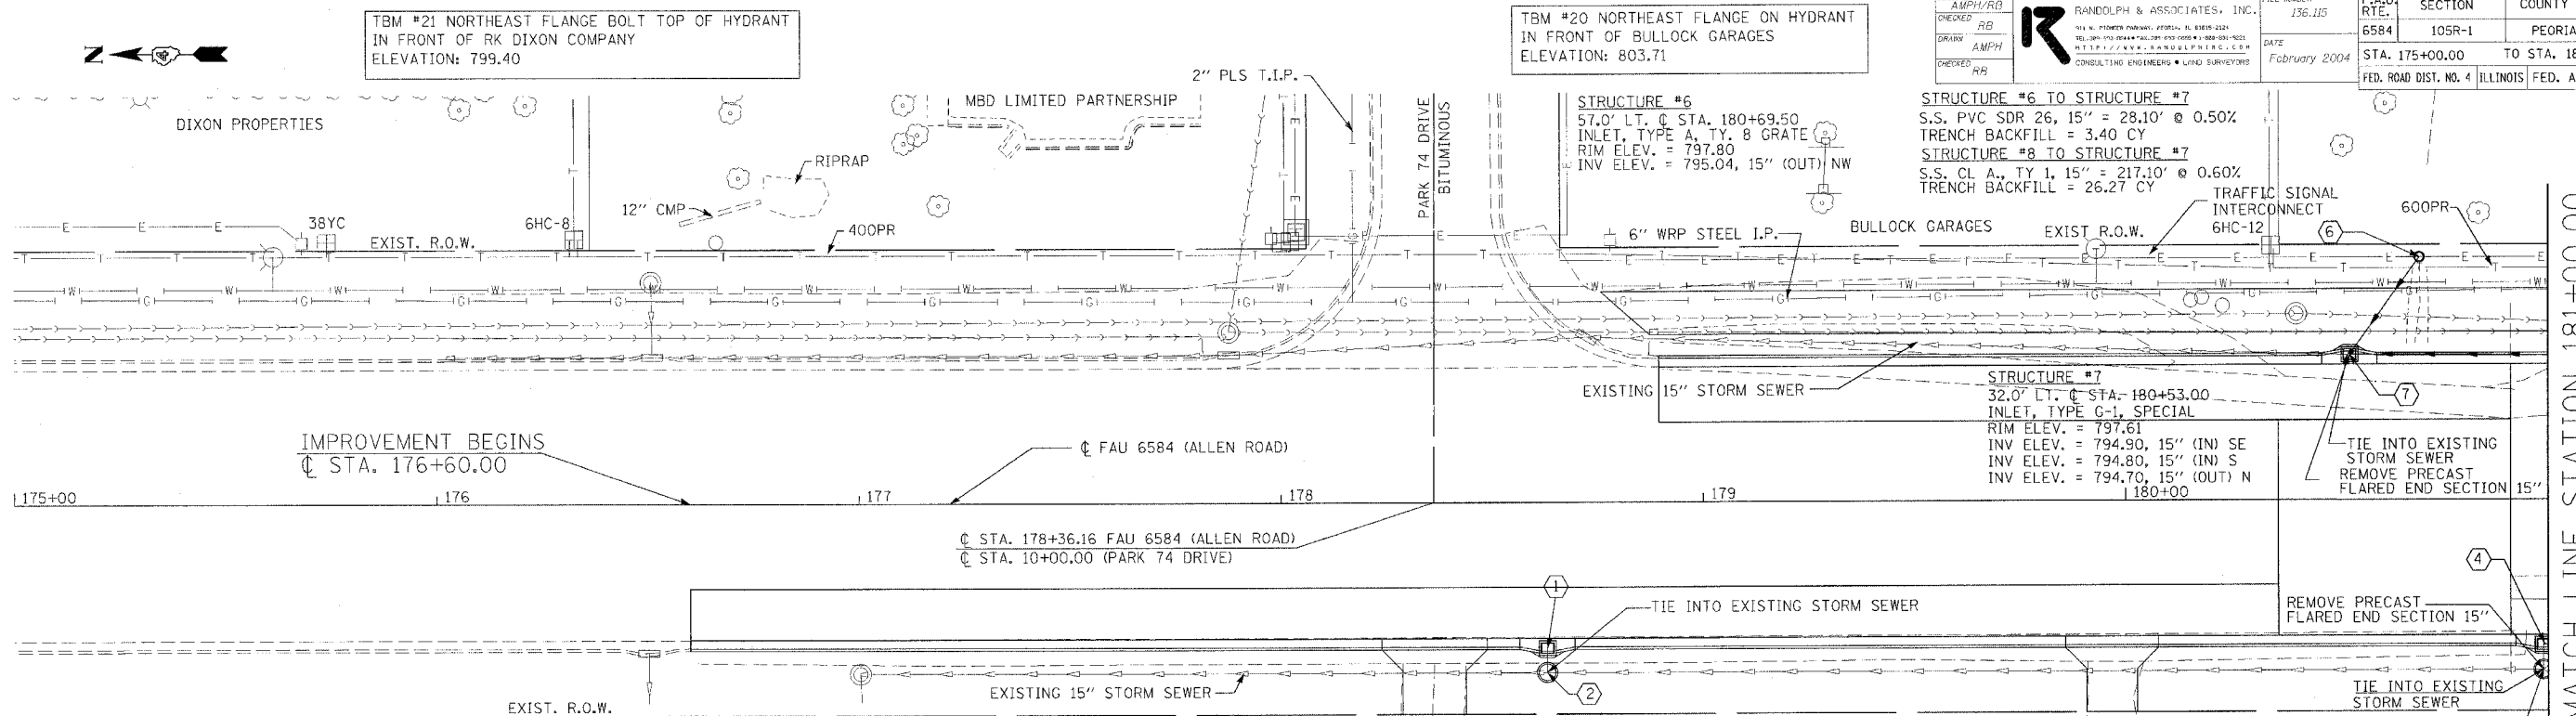

DATE: _____ BY: _____
 PLAN: _____
 NOTE BOOK: _____
 NO.: _____

DATE: _____ BY: _____
 PROFILE: _____
 NOTE BOOK: _____
 NO.: _____

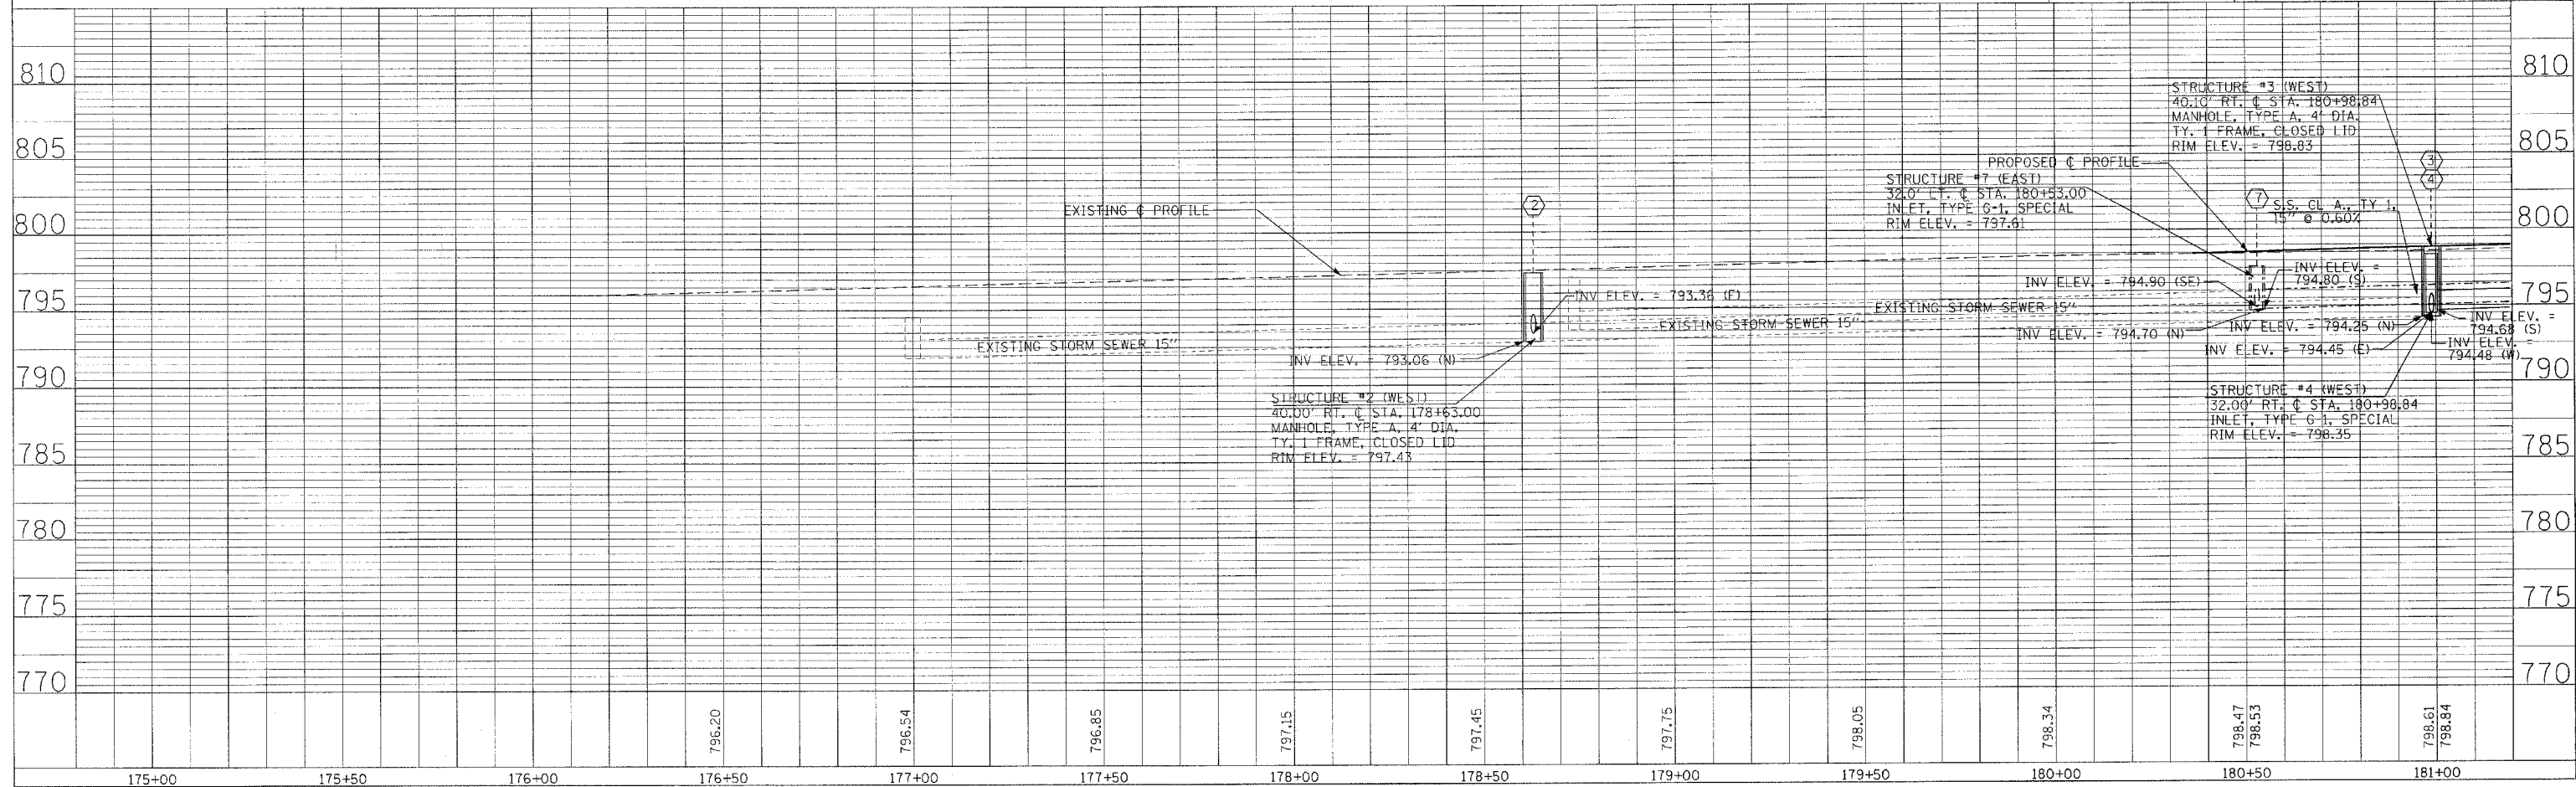

STORM SEWER PLAN & PROFILE SHEET