
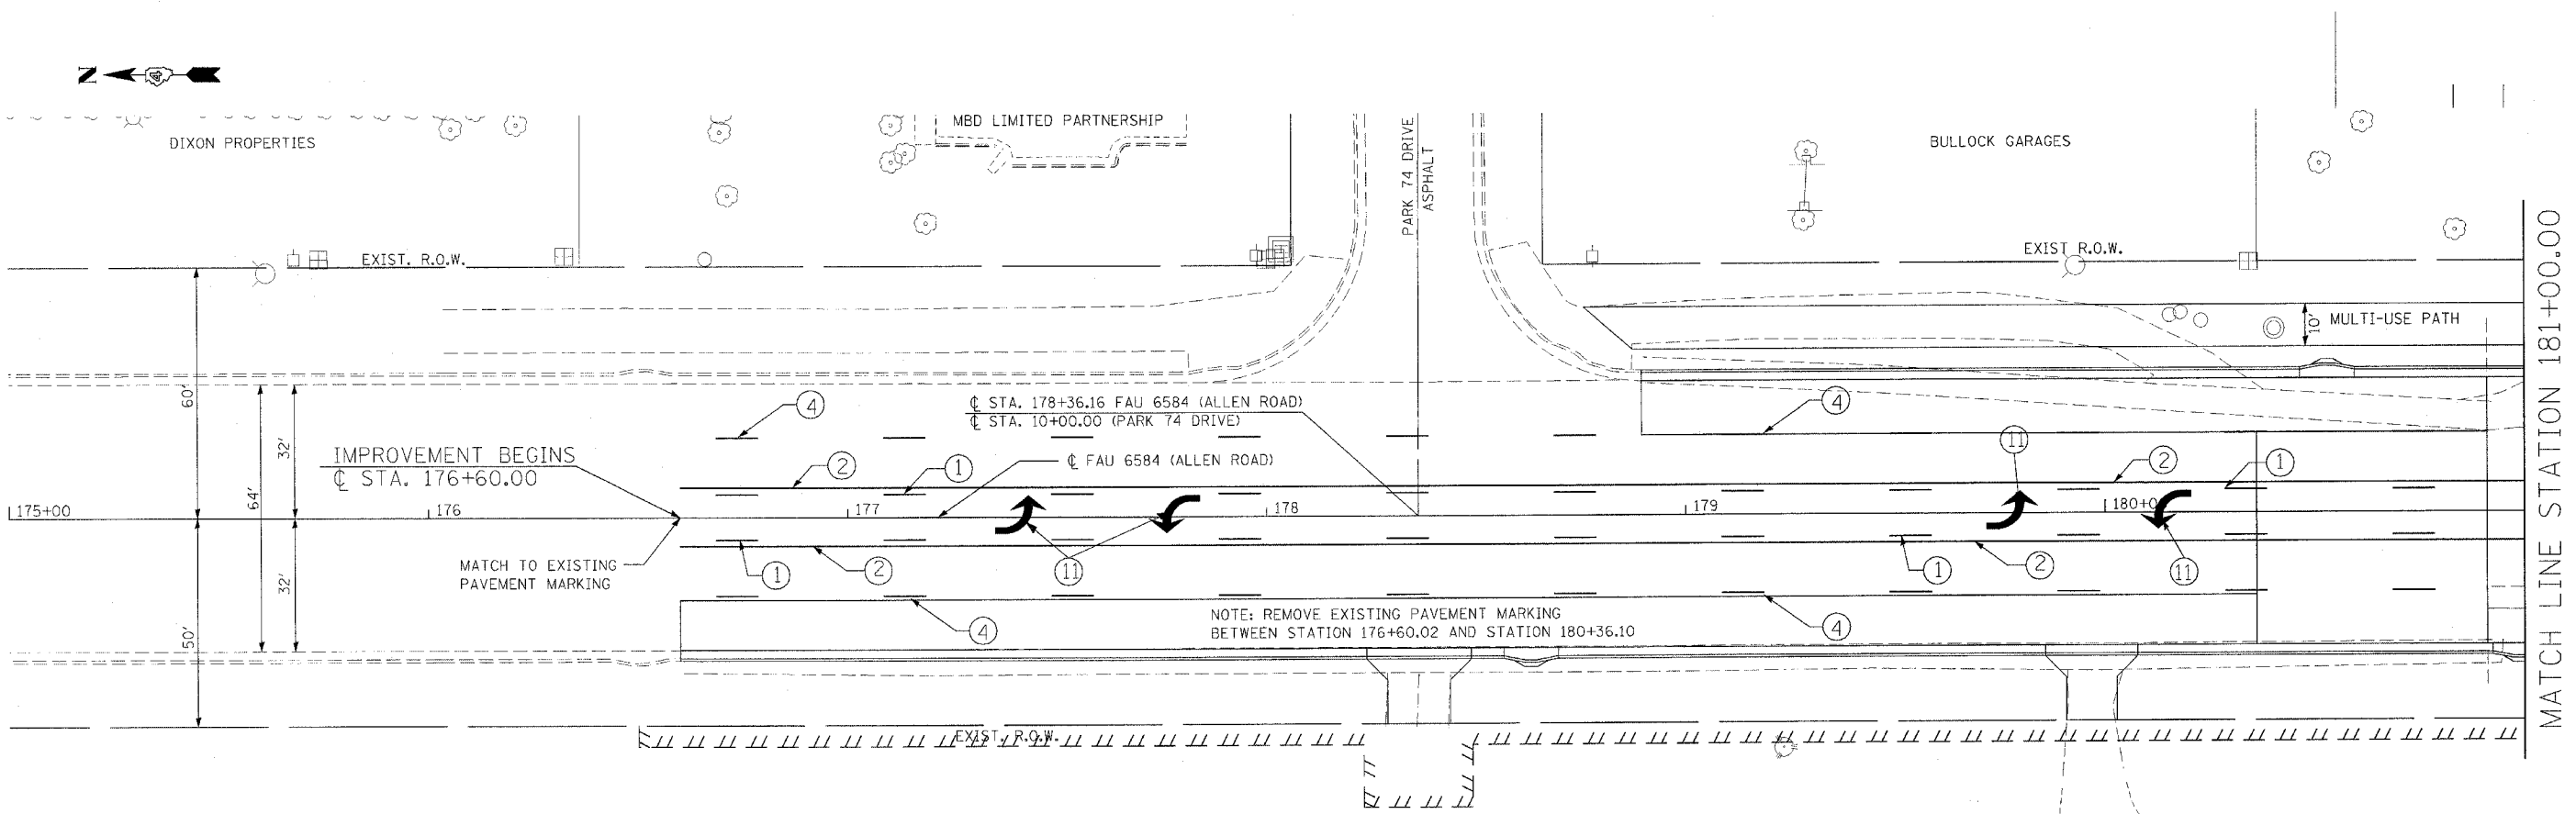





DESIGNED AMPH/RB	 RANDOLPH & ASSOCIATES, INC. 111 W. PICKER PARKWAY, PEORIA, IL 61614-1724 TEL: 309-693-2844 FAX: 309-693-4885 • 1-800-831-1282 P. O. BOX 117, PEORIA, IL 61602-0117, U.S.A. CONSULTING ENGINEERS • LAND SURVEYORS	FILE NUMBER 136.115	F.A.U. RTE. 6584	SECTION 105R-1	COUNTY PEORIA	TOTAL SHEETS 115	SHEET NO. 49
CHECKED RB		DATE February 2004	STA. 175+00.00 TO STA. 181+00.00				
DRAWN AMPH							
CHECKED RB		FED. ROAD DIST. NO. 4 ILLINOIS FED. AID PROJECT					



SHARON L EICHENBERGER  
 JAMES RICHARD MILLER  
 LINDA L GEIGER  
 PATTY A. SMITH

PAVEMENT MARKING LEGEND

- ① 4" YELLOW SKIP DASH
- ② 4" YELLOW
- ③ 8" WHITE
- ④ 6" WHITE SKIP-DASH
- ⑤ 4" WHITE
- ⑥ 12" YELLOW
- ⑦ 6" WHITE
- ⑧ 24" WHITE
- ⑨ 12" WHITE
- ⑩ DUAL 4" YELLOW
- ⑪ LETTERS & SYMBOLS

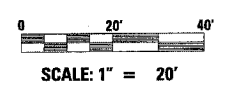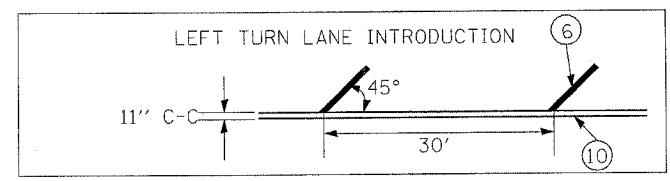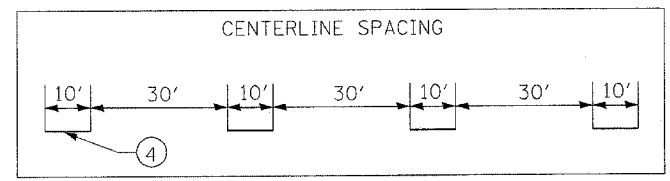

PAVEMENT MARKING PLANS  
 ALLEN ROAD  
 F.A.U. 6584 (SBI 174) SECTION 105R-1  
 PEORIA COUNTY

PLAN

DATE	
BY	
CHECKED	
DRAWN	
DATE	

SURVEYED  
 ADJUSTMENT CHECKED  
 P.T. OF WAY CHECKED  
 2-DIM FILE NAME

PROFILE

DATE	
BY	
CHECKED	
DRAWN	
DATE	

SURVEYED  
 ADJUSTMENT CHECKED  
 S.M. CHECKED  
 STRUCTURE NOTATIONS OK'D