
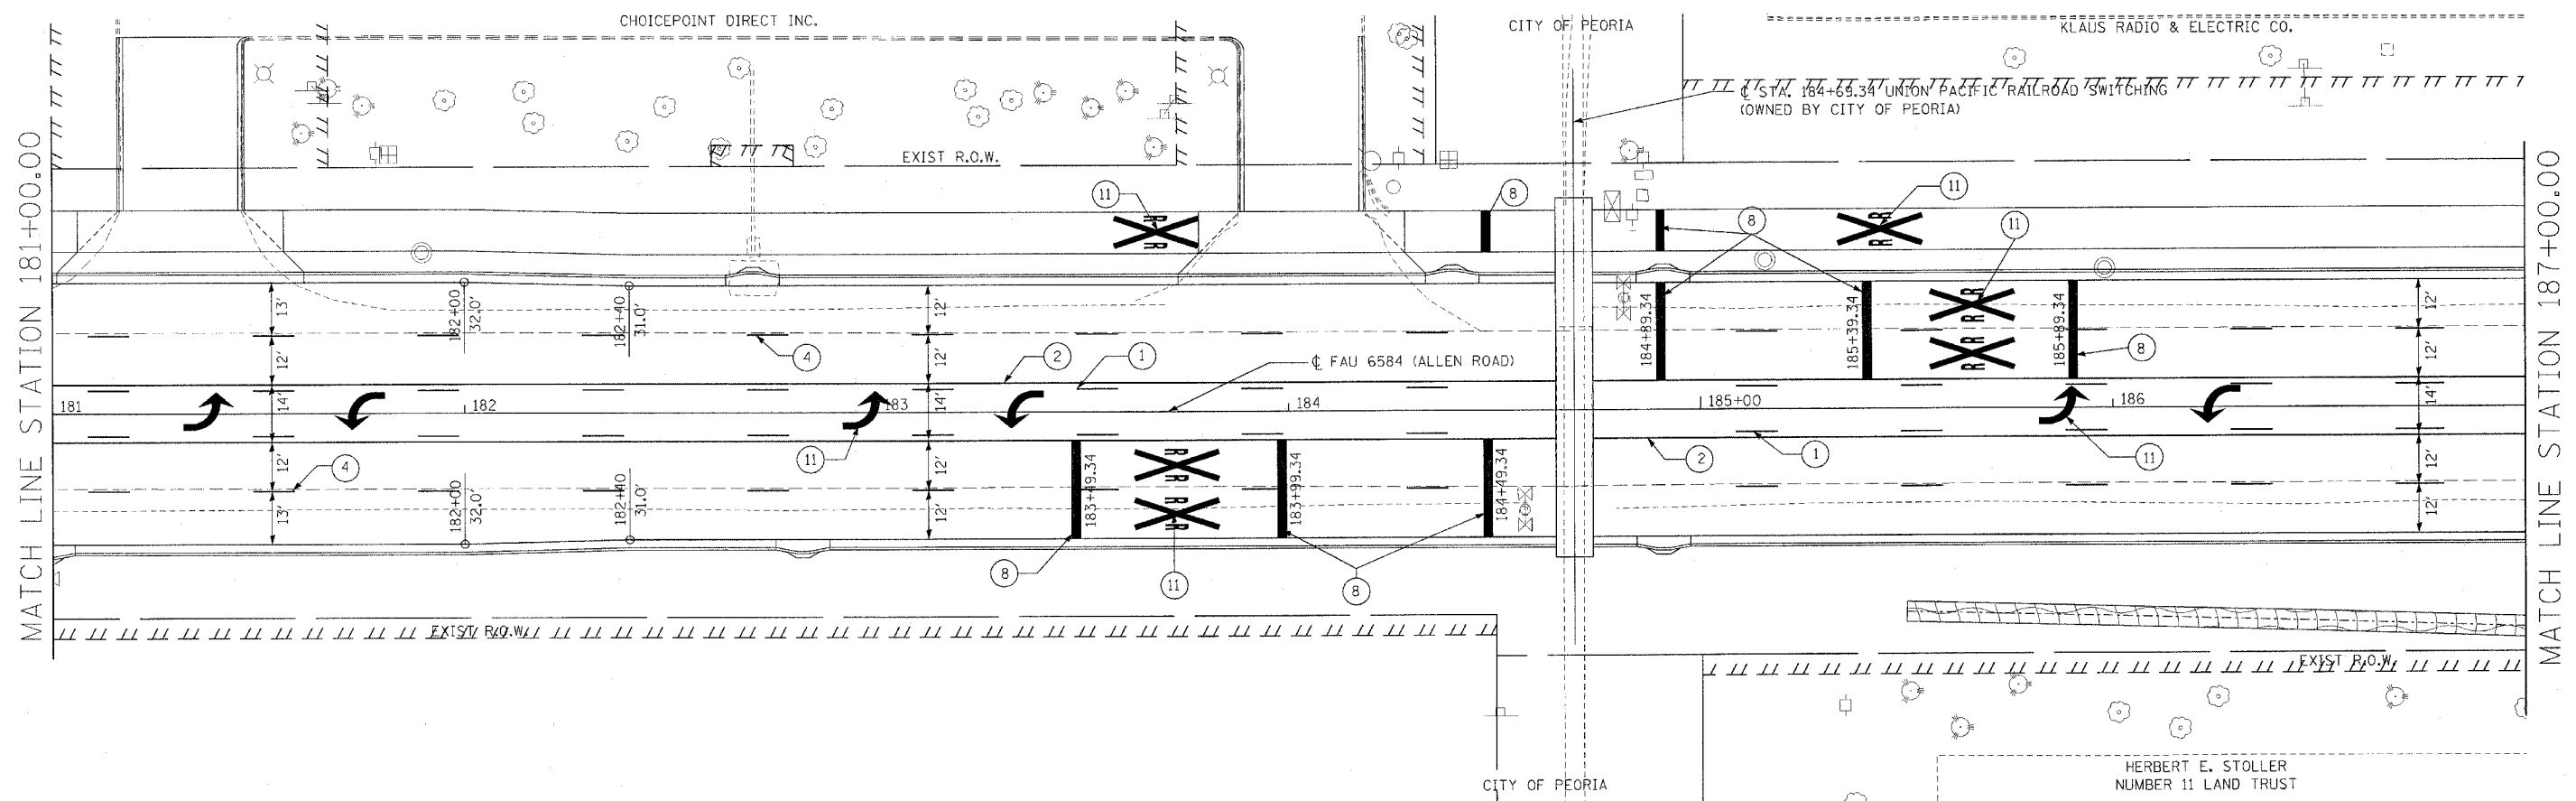


DESIGNED AMPH/RB	 RANDOLPH & ASSOCIATES, INC. 111 N. PARKER TOWER, PEORIA, IL 61603-2124 TEL: 309.691-1844 FAX: 309.691-8884 E: 309.691.1844 WWW: WWW.RANDOLPHINC.COM CONSULTING ENGINEERS & LAND SURVEYORS	FILE NUMBER 136.115	F.A.U. RTE. 6584	SECTION 105R-1	COUNTY PEORIA	TOTAL SHEETS 115	SHEET NO. 50
CHECKED RB		DATE February 2004	STA. 181+00.00 TO STA. 187+00.00				
DRAWN AMPH							
CHECKED RB		FED. ROAD DIST. NO. 4 ILLINOIS FED. AID PROJECT					

SEE SHEET NO. FOR DRIVEWAY DETAIL






PLAN	SURVEYED	DATE
	PLOTTED	
	APPROVED	
	BY	
	DATE	

PROFILE	SURVEYED	DATE
	PLOTTED	
	APPROVED	
	BY	
	DATE	

**PAVEMENT MARKING LEGEND**

- ① 4" YELLOW SKIP DASH
- ② 4" YELLOW
- ③ 8" WHITE
- ④ 6" WHITE SKIP-DASH
- ⑤ 4" WHITE
- ⑥ 12" YELLOW
- ⑦ 6" WHITE
- ⑧ 24" WHITE
- ⑨ 12" WHITE
- ⑩ DUAL 4" YELLOW
- ⑪ LETTERS & SYMBOLS

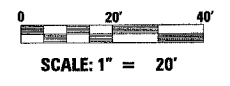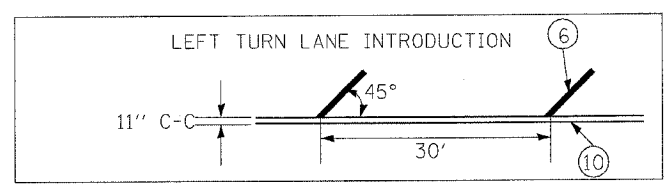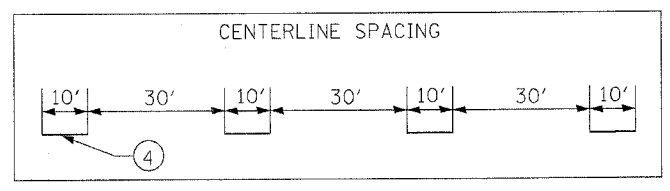

**PAVEMENT MARKING PLANS**

ALLEN ROAD  
 F.A.U. 6584 (SBI 174) SECTION 105R-1  
 PEORIA COUNTY