


DESIGNED AMPH/RB	RANDOLPH & ASSOCIATES, INC. 111 W. PINEY PARKWAY, PEORIA, IL 61614-7124 TEL: 309-693-0884 FAX: 309-693-0885 111 P.O. BOX 277, PEORIA, IL 61621 CONSULTING ENGINEERS & LAND SURVEYORS	FILE NUMBER 136.115	F.A.U. SECTION 6584 105R-1	COUNTY PEORIA	TOTAL SHEETS 115	SHEET NO. 51	
CHECKED RB		DATE February 2004	STA. 187+00.00 TO STA. 193+00.00				
DRAWN AMPH							
CHECKED RB							

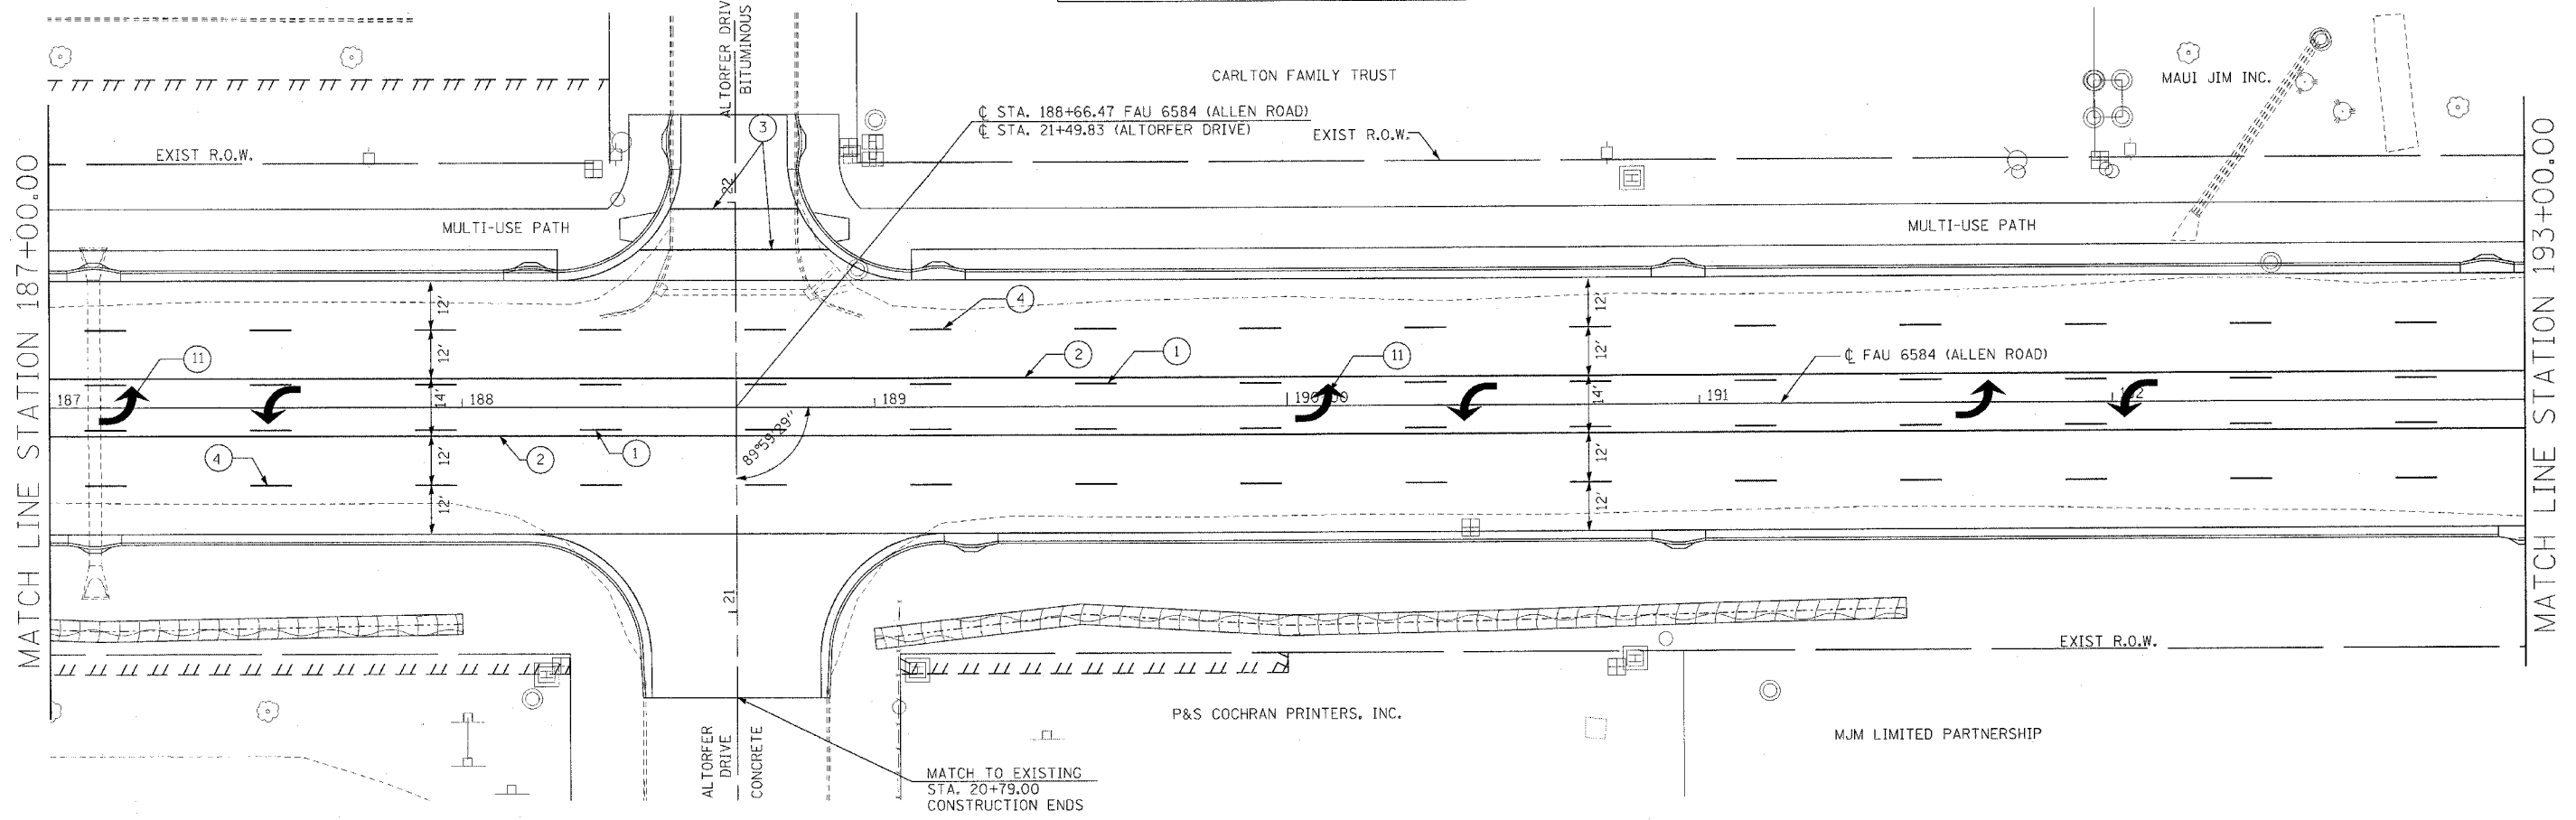

TBM #15 NORTHEAST CORNER OF 4'X4' FLAG POLE
BASE IN FRONT OF PIP PRINTING BUILDING
ELEVATION: 800.75


TBM #16 NORTHEAST FLANGE ON HYDRANT
INT OF ALLEN & ALTORFER
ELEVATION: 804.30





PAVEMENT MARKING LEGEND

- ① 4" YELLOW SKIP DASH
- ② 4" YELLOW
- ③ 8" WHITE
- ④ 6" WHITE SKIP-DASH
- ⑤ 4" WHITE
- ⑥ 12" YELLOW
- ⑦ 6" WHITE
- ⑧ 24" WHITE
- ⑨ 12" WHITE
- ⑩ DUAL 4" YELLOW
- ⑪ LETTERS & SYMBOLS

CENTERLINE SPACING

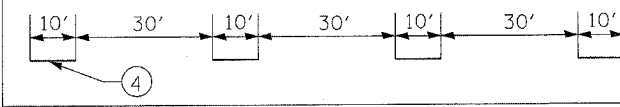

LEFT TURN LANE INTRODUCTION

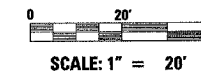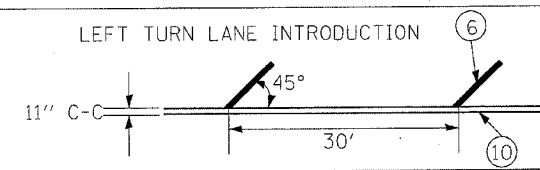

PAVEMENT MARKING PLANS

ALLEN ROAD
F.A.U. 6584 (SBI 174) SECTION 105R-1
PEORIA COUNTY

DATE	BY	REVISIONS
PLAN	REVISIONS	DATE
NOTE BOOK NO. _____		
PAY FILE NAME _____		

DATE	BY	REVISIONS
PROFILE	REVISIONS	DATE
NOTE BOOK NO. _____		
STRUCTURE NOTATION CHNO _____		