
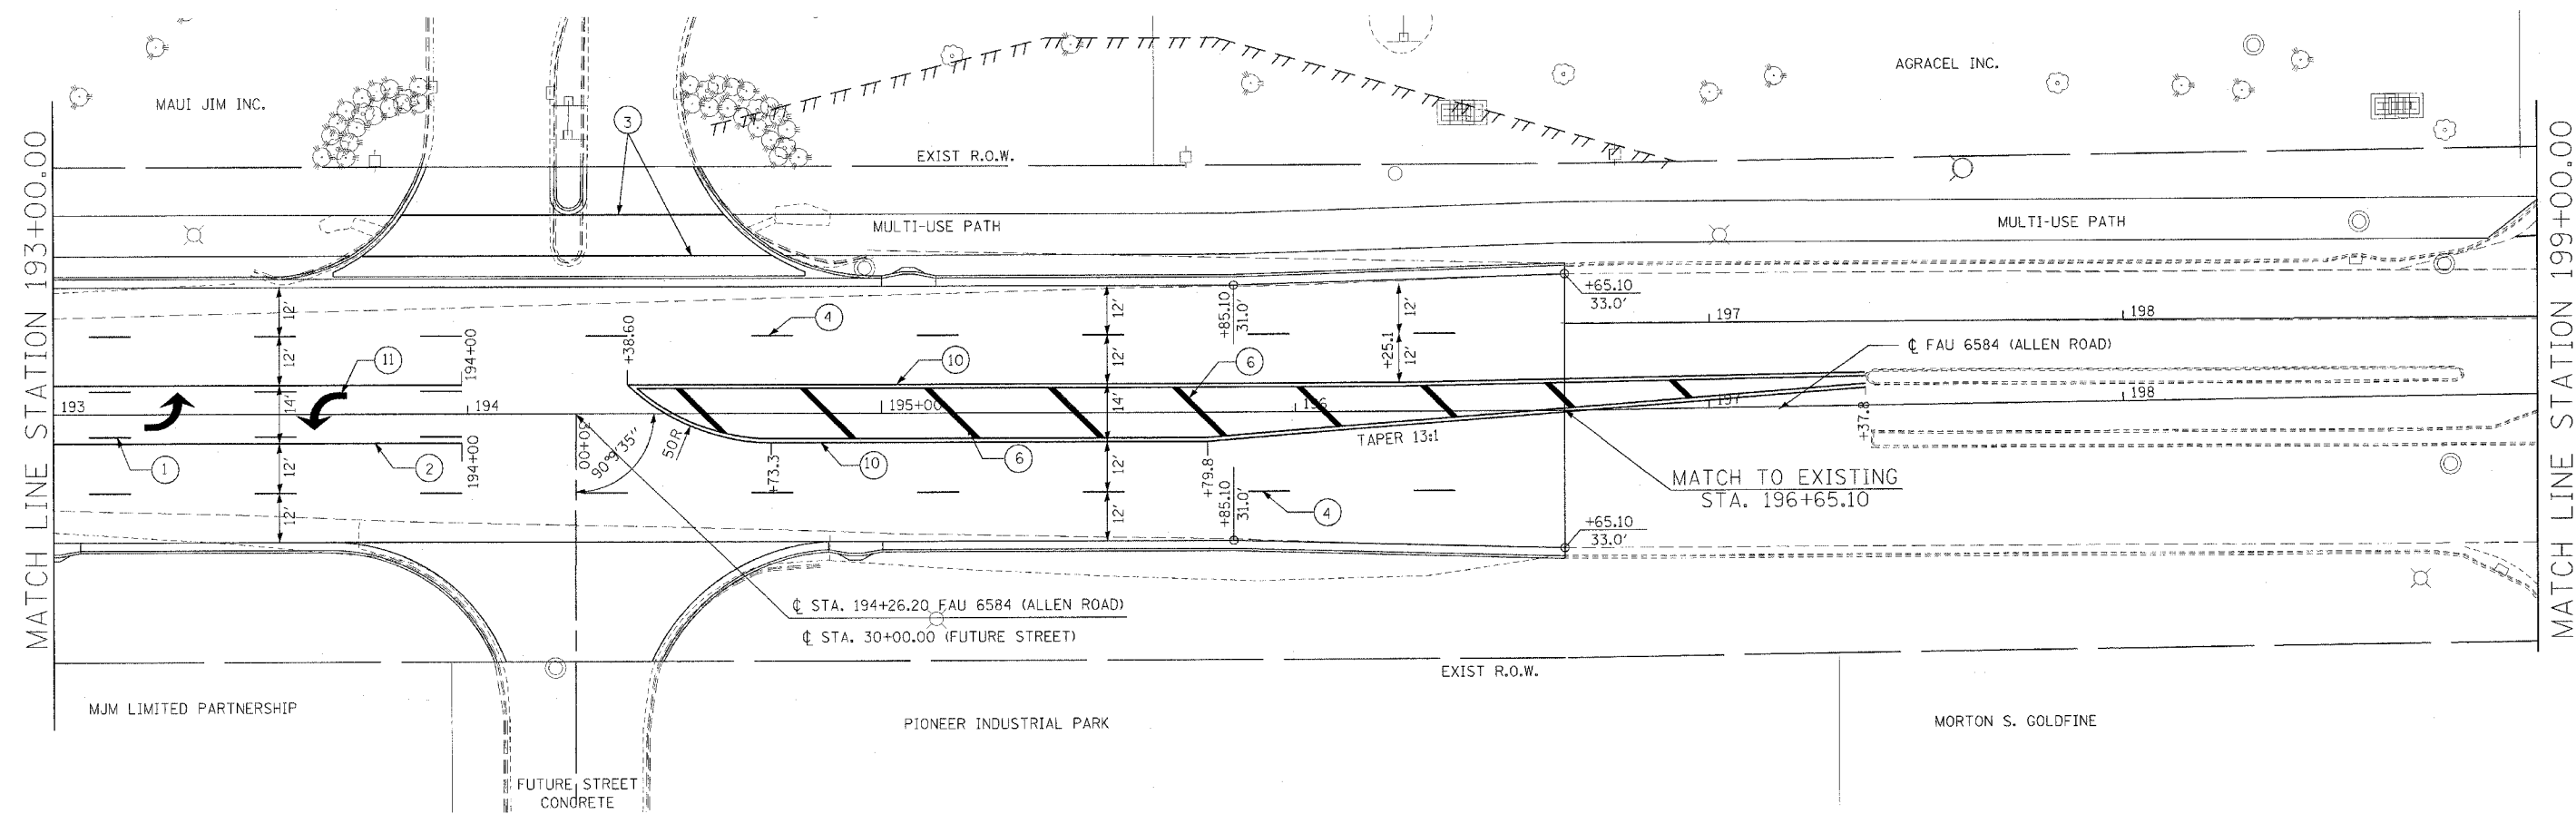


DESIGNED AMPH/RB	 RANDOLPH & ASSOCIATES, INC. 111 W. PIONEER PARKWAY, PEORIA, IL 61614-2124 TEL: 309-691-0200 FAX: 309-691-0201 1111 S. UNIVERSITY AVENUE, PEORIA, IL 61614-2124 CONSULTING ENGINEERS & LAND SURVEYORS	FILE NUMBER 136.115	F.A.U. RTE. 6584	SECTION 105R-1	COUNTY PEORIA	TOTAL SHEETS 115	SHEET NO. 52
CHECKED RB		DATE February 2004	STA. 193+00.00 TO STA. 199+00.00				
DRAWN AMPH							
CHECKED RB		FED. ROAD DIST. NO. 4 ILLINOIS FED. AID PROJECT					

TBM #11 NORTHEAST TOP FLANGE BOLT ON
HYDRANT EAST OF CONTROL POINT 7 (ACROSS ALLEN ROAD)
ELEVATION: 808.69



PLAN




DATE	
BY	
SURVEYED	
PLOTTED	
CHECKED	
DATE	
NO. OF MAY CHECKED	
PAID FILL NAME	
NO.	

PROFILE

DATE	
BY	
SURVEYED	
PLOTTED	
CHECKED	
DATE	
NO. OF MAY CHECKED	
STRUCTURE NOTATIONS OR'D	
NO.	

PAVEMENT MARKING LEGEND

- ① 4" YELLOW SKIP DASH
- ② 4" YELLOW
- ③ 8" WHITE
- ④ 6" WHITE SKIP-DASH
- ⑤ 4" WHITE
- ⑥ 12" YELLOW
- ⑦ 6" WHITE
- ⑧ 24" WHITE
- ⑨ 12" WHITE
- ⑩ DUAL 4" YELLOW
- ⑪ LETTERS & SYMBOLS

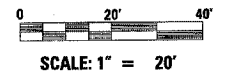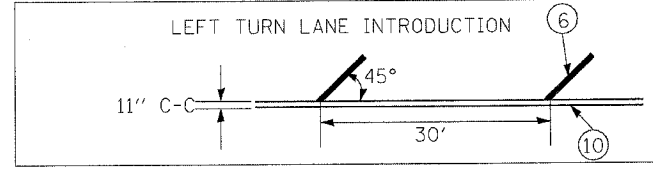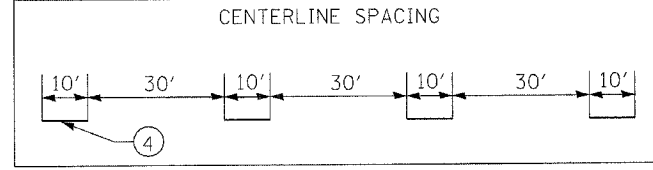

PAVEMENT MARKING PLANS

ALLEN ROAD
F.A.U. 6584 (SBI 174) SECTION 105R-1
PEORIA COUNTY