
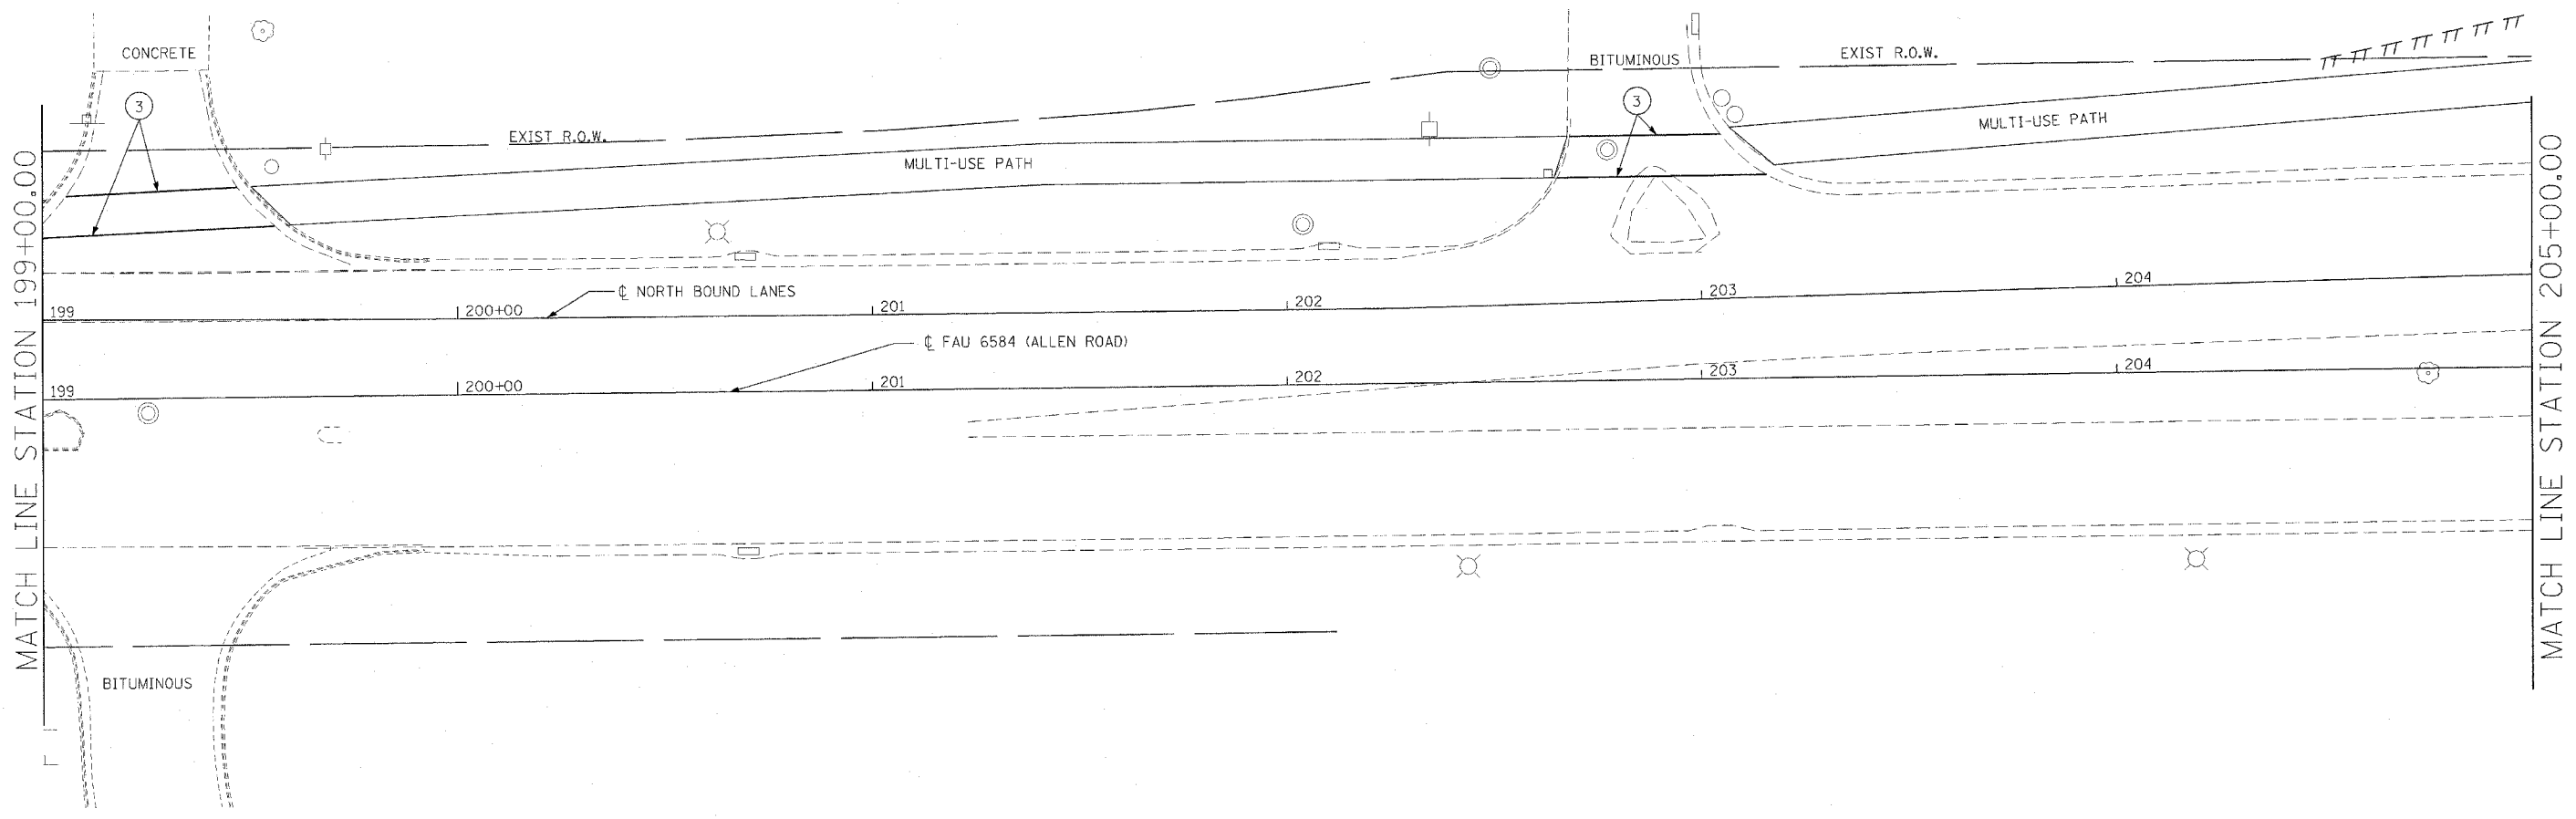


DESIGNED AMPH/RB	 RANDOLPH & ASSOCIATES, INC. <small>111 N. PEORIA STREET, PEORIA, IL 61614-3124 TEL: 309.243.0044 FAX: 309.243.0025 • 1-800-851-1021 P.L.L.C. • P.E. • L.S. • S.E. • C.E. • C.S.</small>	FILE NUMBER 136.115	F.A.U. RTE. 6584	SECTION 105R-1	COUNTY PEORIA	TOTAL SHEETS 115	SHEET NO. 53
CHECKED RB		DATE February 2004	STA. 199+00.00 TO STA. 205+00.00		FED. ROAD DIST. NO. 4 ILLINOIS FED. AID PROJECT		
DRAWN AMPH							
CHECKED RB							






PLAN	DATE
BY	
CHECKED	
DRAWN	
NO. _____	

PROFILE	DATE
BY	
CHECKED	
DRAWN	
NO. _____	

PAVEMENT MARKING LEGEND

- ① 4" YELLOW SKIP DASH
- ② 4" YELLOW
- ③ 8" WHITE
- ④ 6" WHITE SKIP-DASH
- ⑤ 4" WHITE
- ⑥ 12" YELLOW
- ⑦ 6" WHITE
- ⑧ 24" WHITE
- ⑨ 12" WHITE
- ⑩ DUAL 4" YELLOW
- ⑪ LETTERS & SYMBOLS

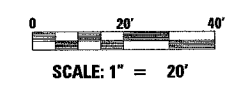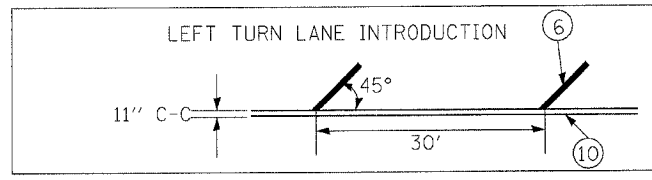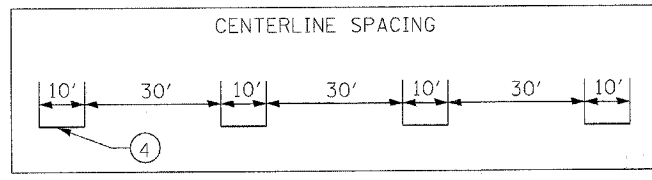

PAVEMENT MARKING PLANS

ALLEN ROAD
F.A.U. 6584 (SBI 174) SECTION 105R-1
PEORIA COUNTY