
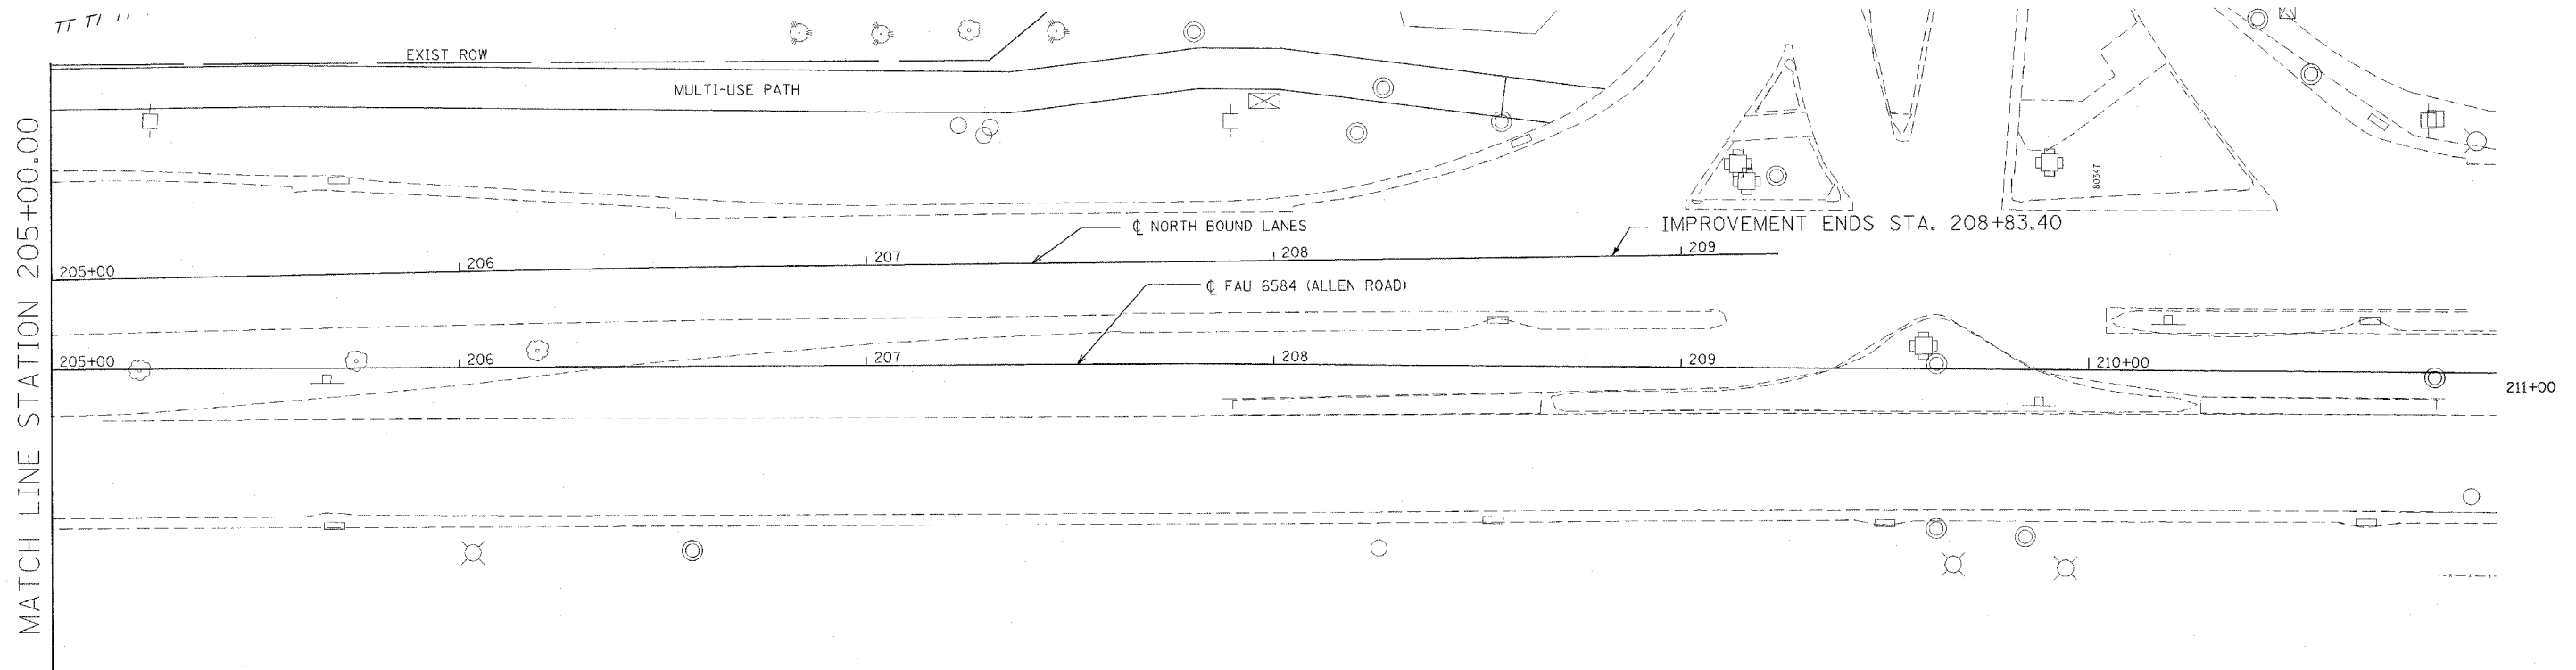


DESIGNED AMPH/RB	 RANDOLPH & ASSOCIATES, INC. 111 W. FINCH PARKWAY, PEORIA, IL 61614-2124 TEL: 309-693-0844 FAX: 309-693-0805 • 309-693-7022 1111 S. JEFFERSON ST., PEORIA, ILL. 61604 CONSULTING ENGINEERS • LAND SURVEYORS	FILE NUMBER 136.115	F.A.U. RTE. 6584	SECTION 105R-1	COUNTY PEORIA	TOTAL SHEETS 115	SHEET NO. 54
CHECKED RB		DATE February 2004	STA. 205+00.00 TO STA. 211+00.00		FED. ROAD DIST. NO. 4 ILLINOIS FED. AID PROJECT		
DRAWN AMPH							
CHECKED RB							






PLAN	SURVEYED	BY	DATE
	NOTED		
	REVISIONS CHECKED		
	BY		
	DATE		

PROFILE	SURVEYED	BY	DATE
	NOTED		
	REVISIONS CHECKED		
	BY		
	DATE		

PAVEMENT MARKING LEGEND

- ① 4" YELLOW SKIP DASH
- ② 4" YELLOW
- ③ 8" WHITE
- ④ 6" WHITE SKIP-DASH
- ⑤ 4" WHITE
- ⑥ 12" YELLOW
- ⑦ 6" WHITE
- ⑧ 24" WHITE
- ⑨ 12" WHITE
- ⑩ DUAL 4" YELLOW
- ⑪ LETTERS & SYMBOLS

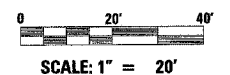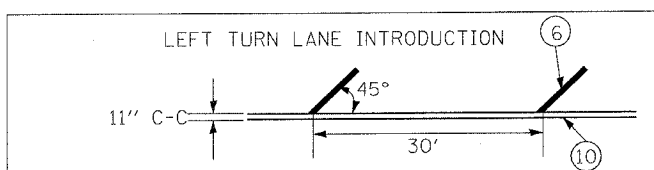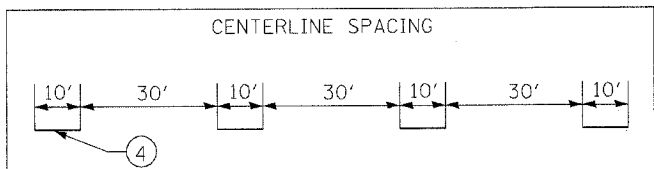

PAVEMENT MARKING PLANS

ALLEN ROAD
 F.A.U. 6584 (SBI 174) SECTION 105R-1
 PEORIA COUNTY