



80 60 40 20 0 20 40 60

UNLESS ELEVATIONS ARE SHOWN
ALL UTILITY LOCATIONS SHOWN ON THE CROSS SECTIONS
ARE BASED ON THE APPROXIMATE DEPTH SUPPLIED BY
THE UTILITY COMPANY

PROJECT NO.	6584	SECTION	105R-1	COUNTY	PEORIA	TOTAL SHEETS	115	SHEET NO.	64
DATE	February 2004		STA.		TO STA.		FED. ROAD DIST. NO. 4 ILLINOIS FED. AID PROJECT		

DATE	
BY	
DESIGNED	
DRAWN	
CHECKED	
APPROVED	
NO.	

DATE	
BY	
DESIGNED	
DRAWN	
CHECKED	
APPROVED	
NO.	

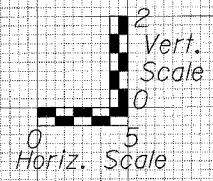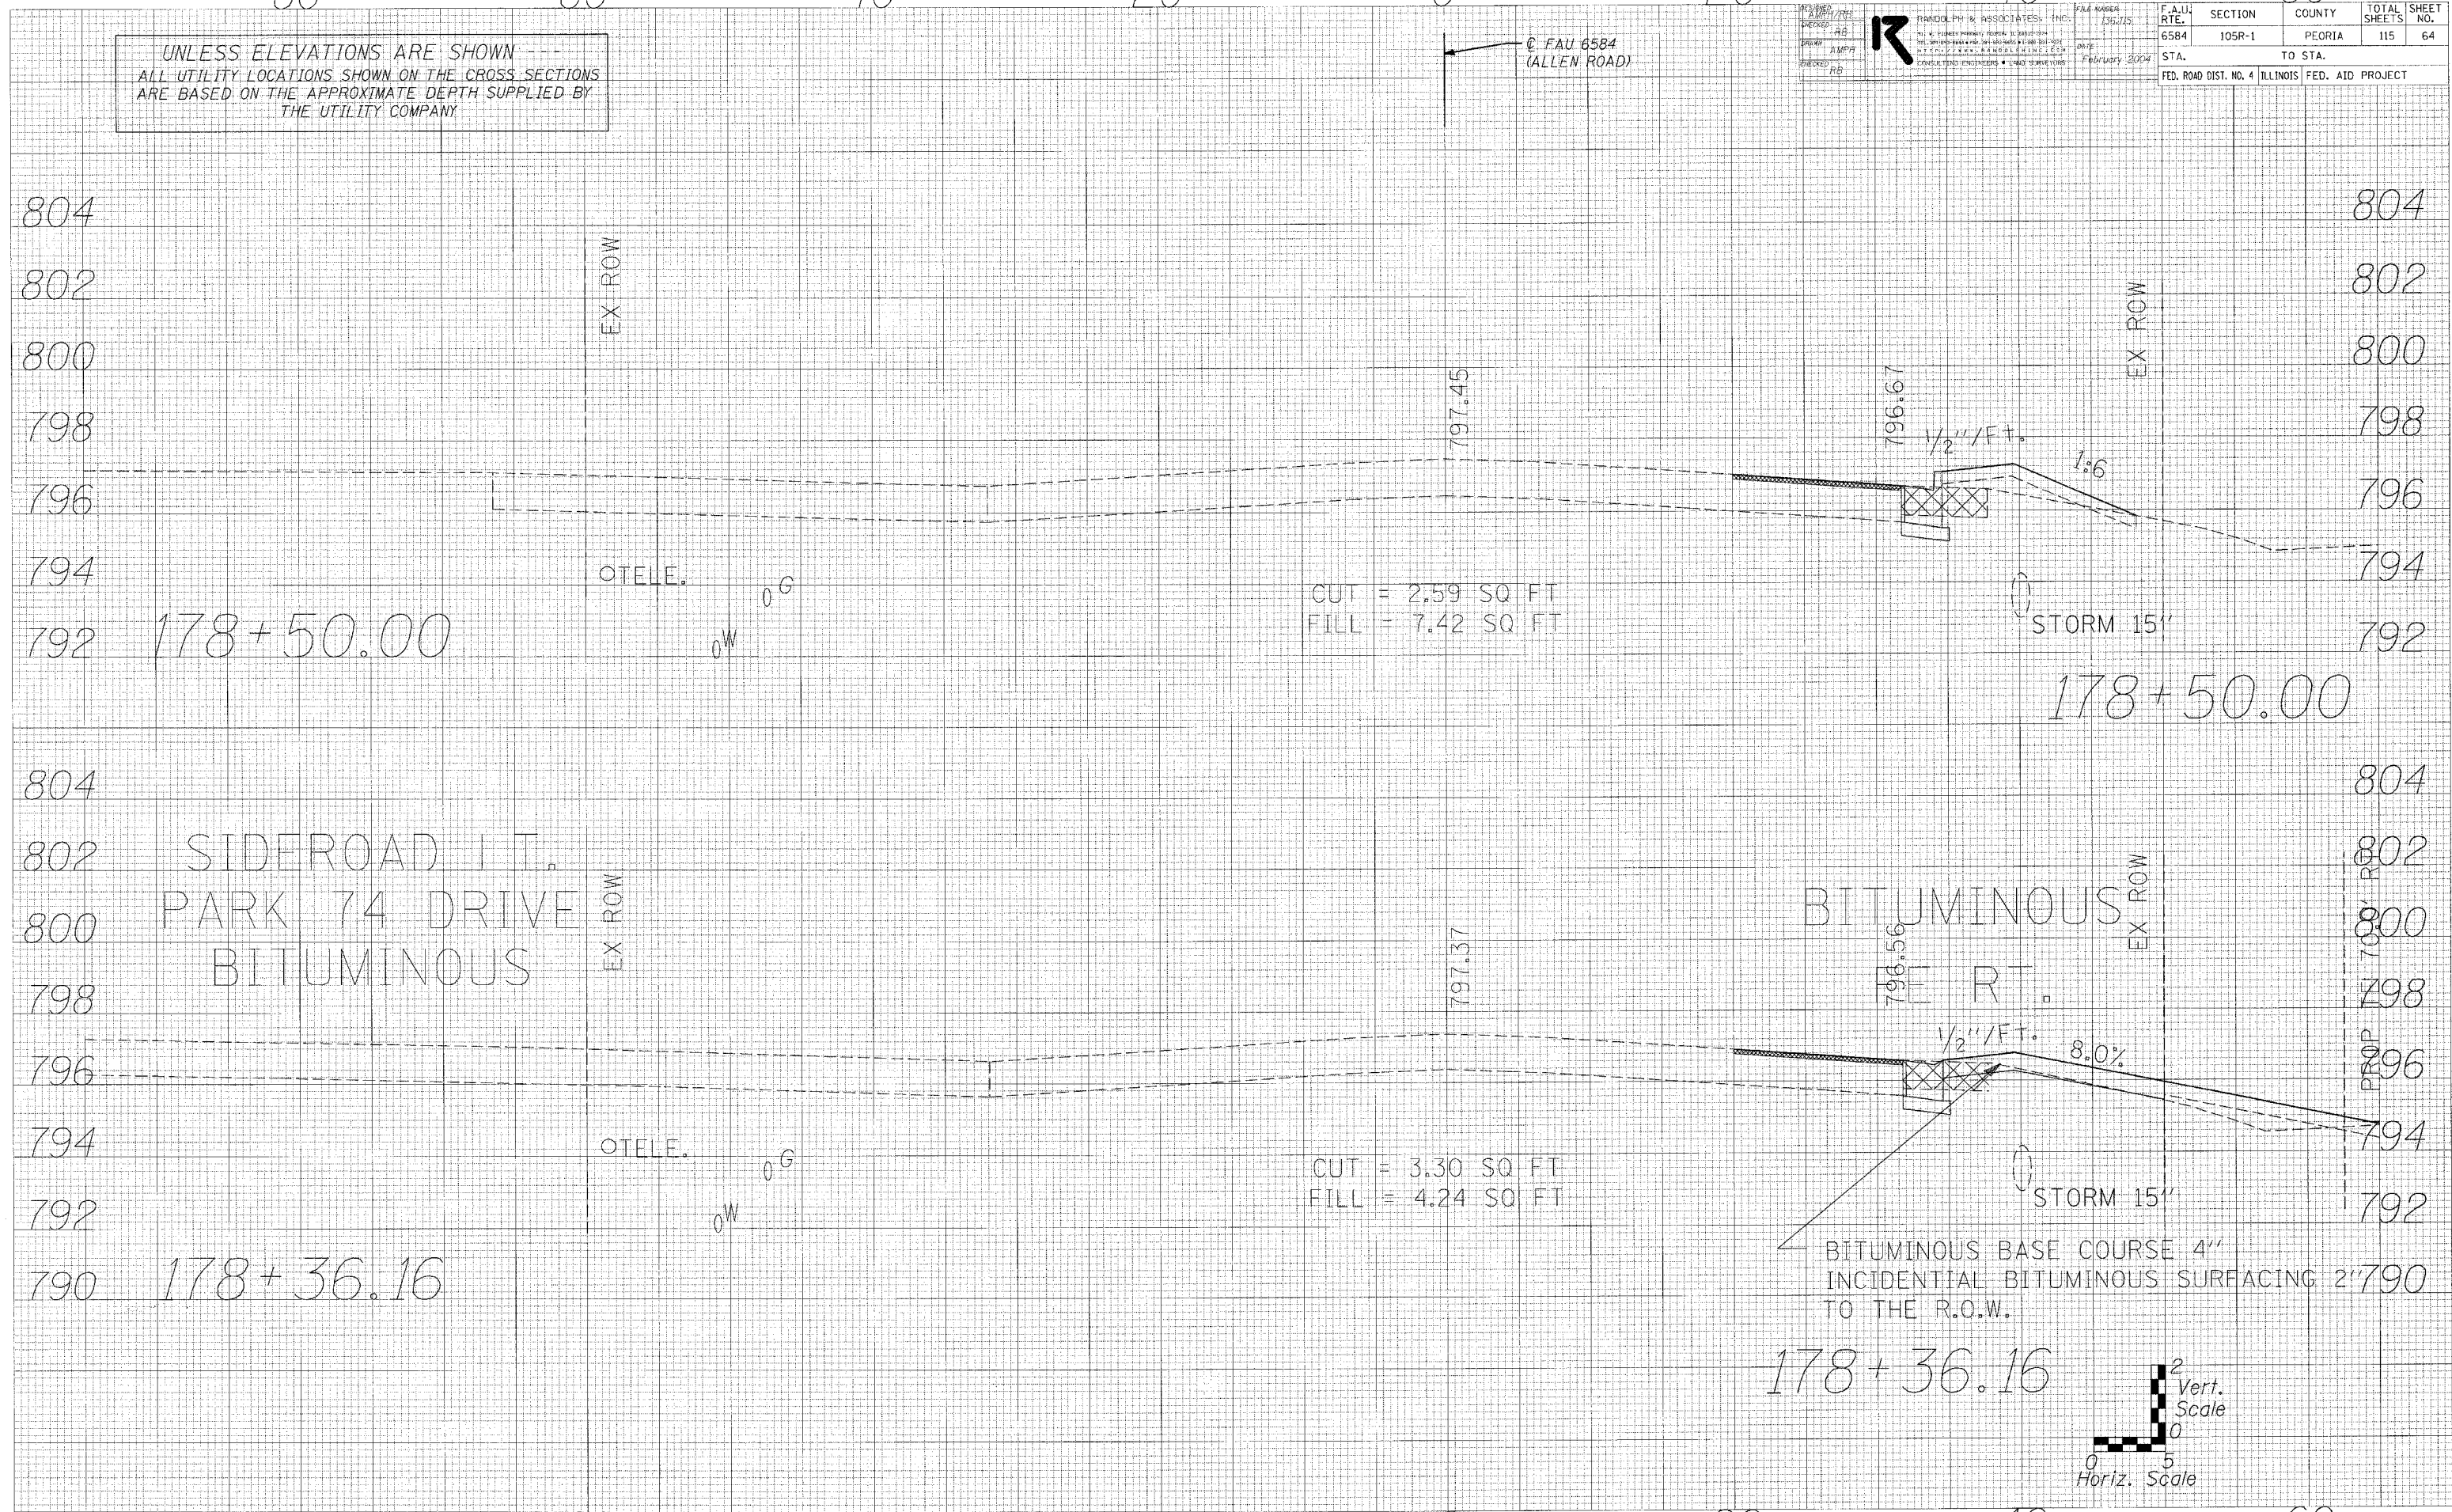

0/10/2000