

80 60 40 20 0 20 40 60




UNLESS ELEVATIONS ARE SHOWN  
ALL UTILITY LOCATIONS SHOWN ON THE CROSS SECTIONS  
ARE BASED ON THE APPROXIMATE DEPTH SUPPLIED BY  
THE UTILITY COMPANY

DESIGNED BY DATE	PROJECT NO. 736-715	F.A.U. RTE. 6584	SECTION 105R-1	COUNTY PEORIA	TOTAL SHEETS 115	SHEET NO. 65
RENDERUP & ASSOCIATES, INC. 111 W. MADISON STREET, SUITE 100 PEORIA, ILLINOIS 61602 PHONE: (312) 686-1111 FAX: (312) 686-1112 WWW.RENDERUP.COM		DATE February 2004	STA. TO STA. FED. ROAD DIST. NO. 4 ILLINOIS FED. AID PROJECT			

FAU 6584  
(ALLEN ROAD)

DATE
BY
FINISHED SURVEY
NOTED SURVEY
NOTE BOOK
NO.

DATE
BY
ORIGINAL SURVEY
NOTED SURVEY
NOTE BOOK
NO.

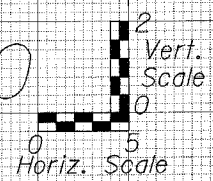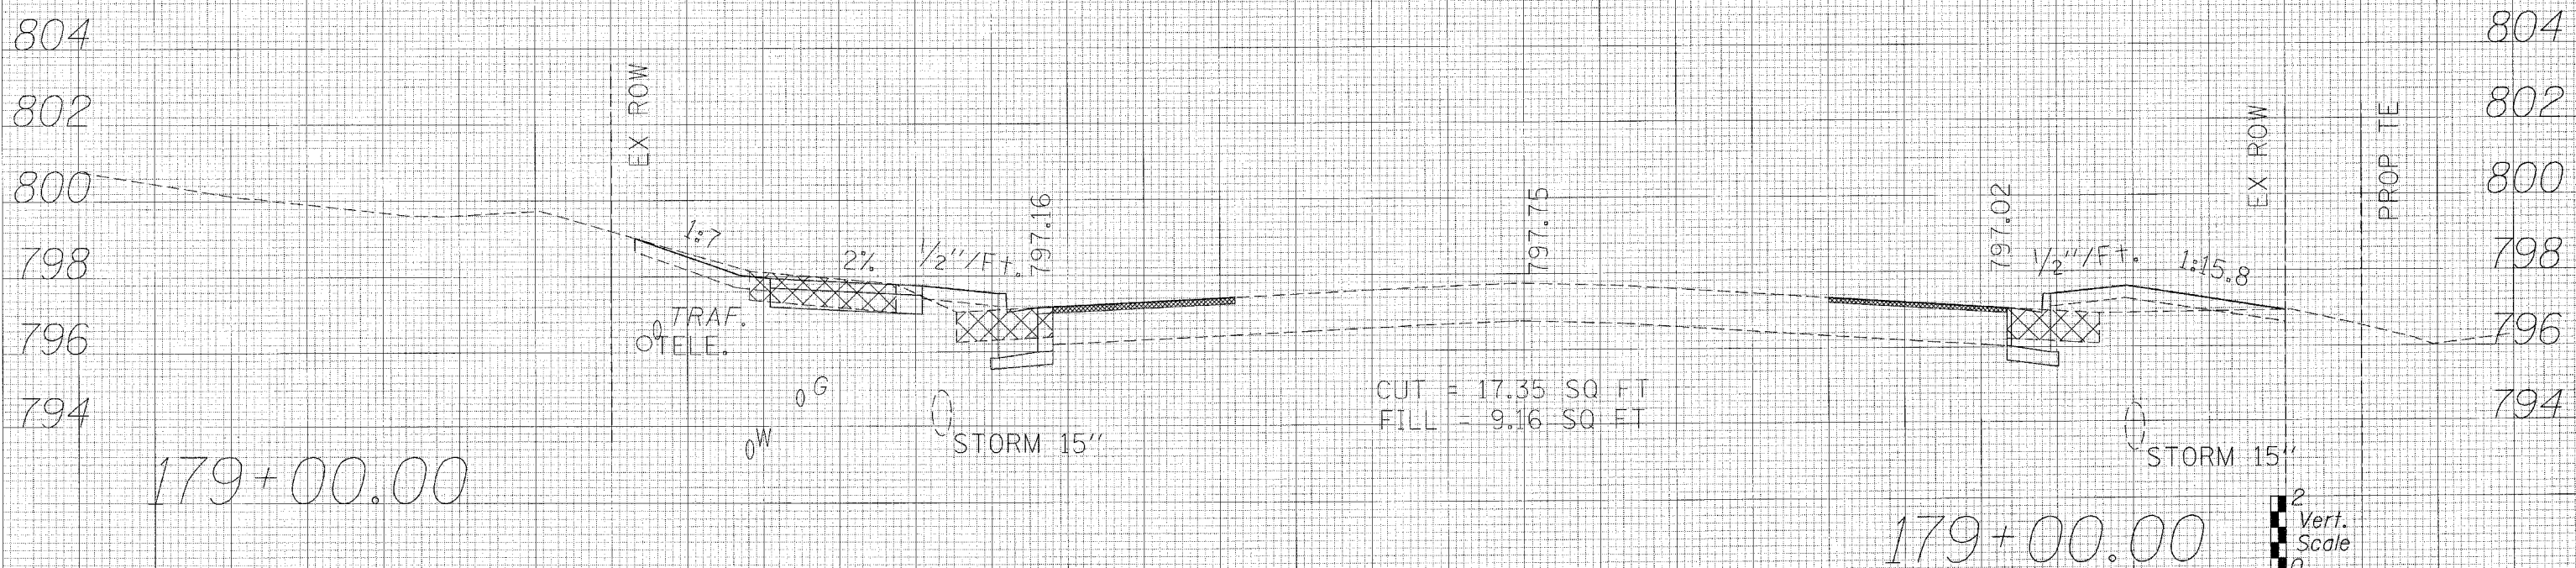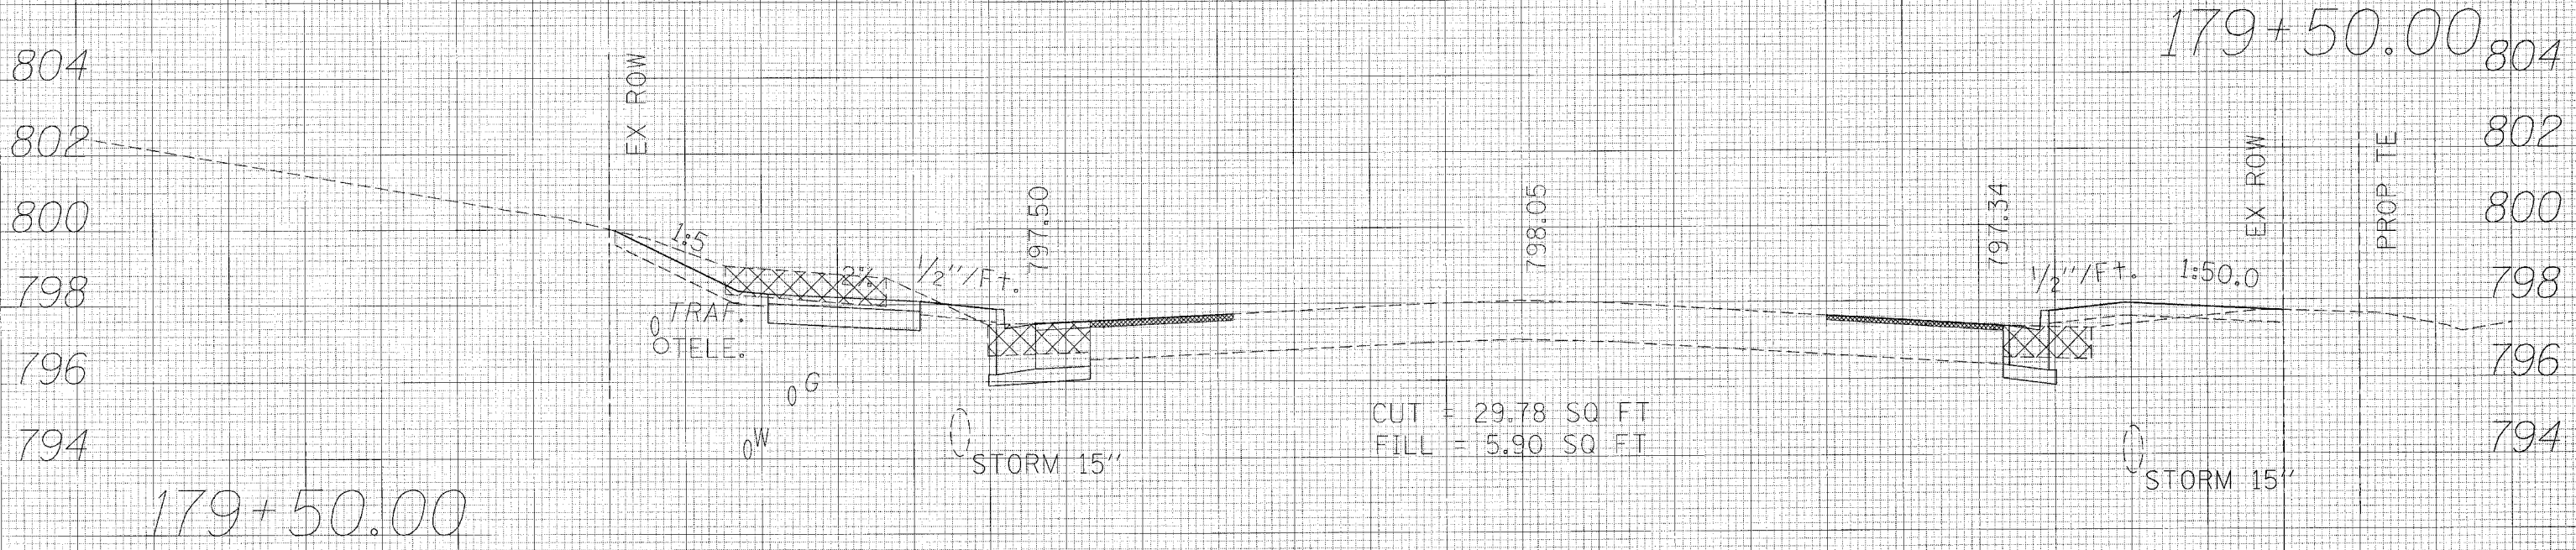

80 60 40 20 0 20 40 60