

80

60

40

20

0

20

40


60

UNLESS ELEVATIONS ARE SHOWN ---
ALL UTILITY LOCATIONS SHOWN ON THE CROSS SECTIONS
ARE BASED ON THE APPROXIMATE DEPTH SUPPLIED BY
THE UTILITY COMPANY.

DESIGNED BY CHECKED BY DRAWN BY CHECKED BY	RANDOLPH & ASSOCIATES, INC. 135.115 FEBRUARY 2004	F.A.U. NO. 6584	SECTION 105R-1	COUNTY PEORIA	TOTAL SHEETS 115	SHEET NO. 89
STA. TO STA.		FED. ROAD DIST. NO. 4 ILLINOIS FED. AID PROJECT				

DATE	BY
DATE	BY
DATE	BY

DATE	BY
DATE	BY
DATE	BY

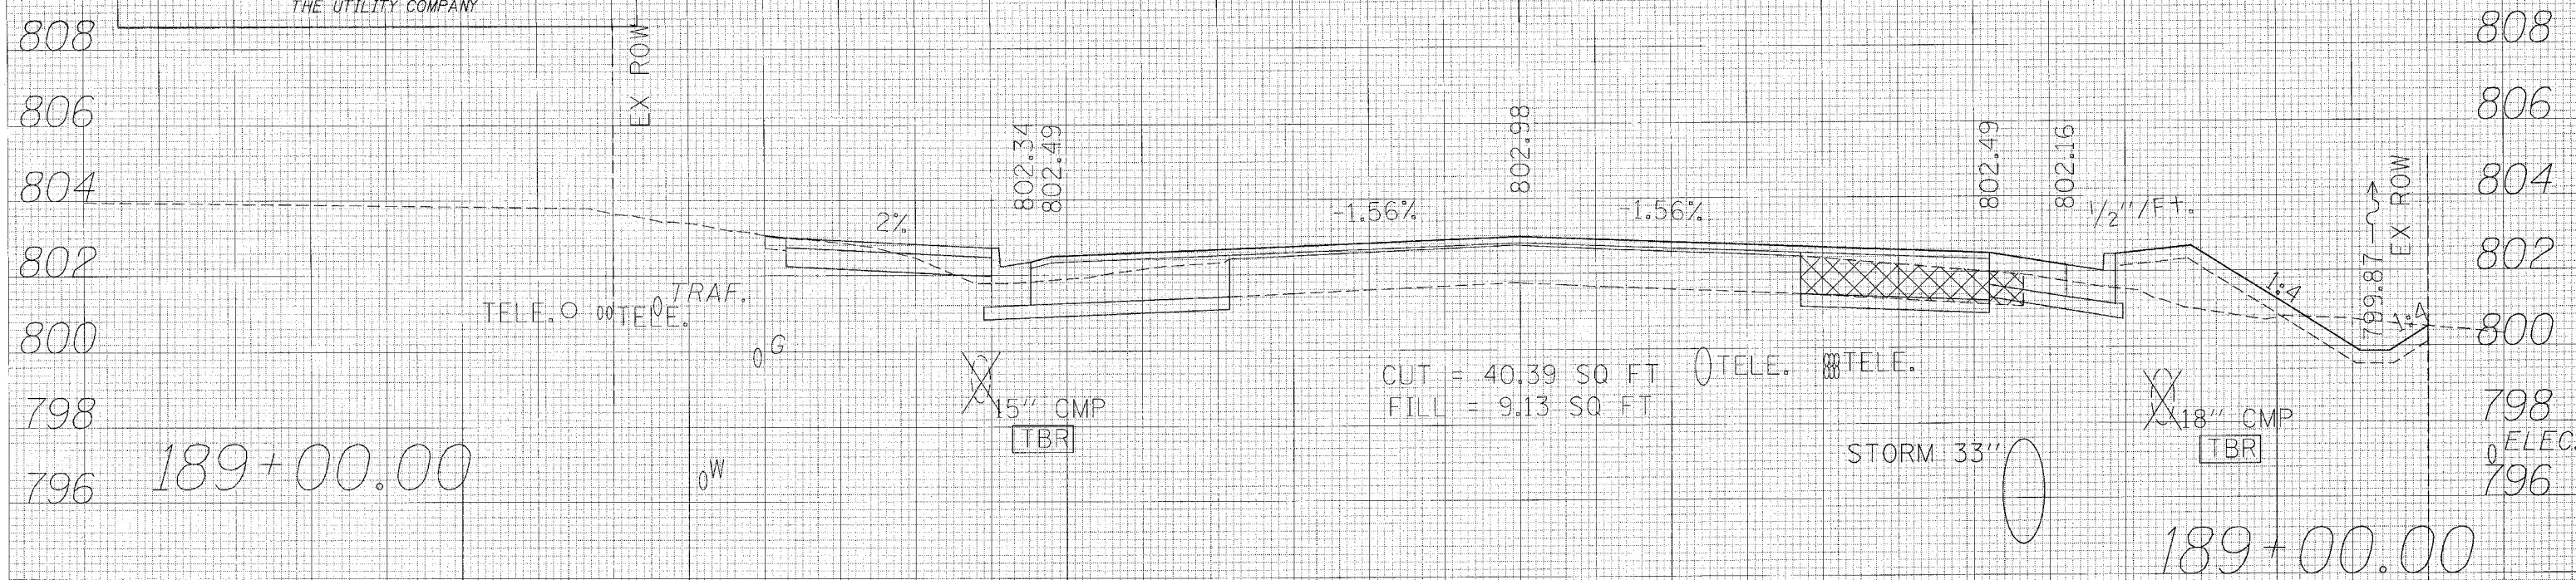

189+00.00

189+00.00

CUT = 40.39 SQ FT
FILL = 9.13 SQ FT

