

80 60 40 20 0 20 40 60

UNLESS ELEVATIONS ARE SHOWN  
ALL UTILITY LOCATIONS SHOWN ON THE CROSS SECTIONS  
ARE BASED ON THE APPROXIMATE DEPTH SUPPLIED BY  
THE UTILITY COMPANY


REVISIONS  
CHECKED: RFB  
DRAWN: RFB  
CHECKED: RFB  
DATE: February 2004  
PROJECT: PEORIA ILLINOIS  
FILE NUMBER: 135.115

F.A.U. RTE.	SECTION	COUNTY	TOTAL SHEETS	SHEET NO.
6584	105R-1	PEORIA	115	91
STA.		TO STA.		
FED. ROAD DIST. NO. 4 ILLINOIS FED. AID PROJECT				


C. FAU 6584  
(ALLEN ROAD)

DATE	BY

DATE	BY

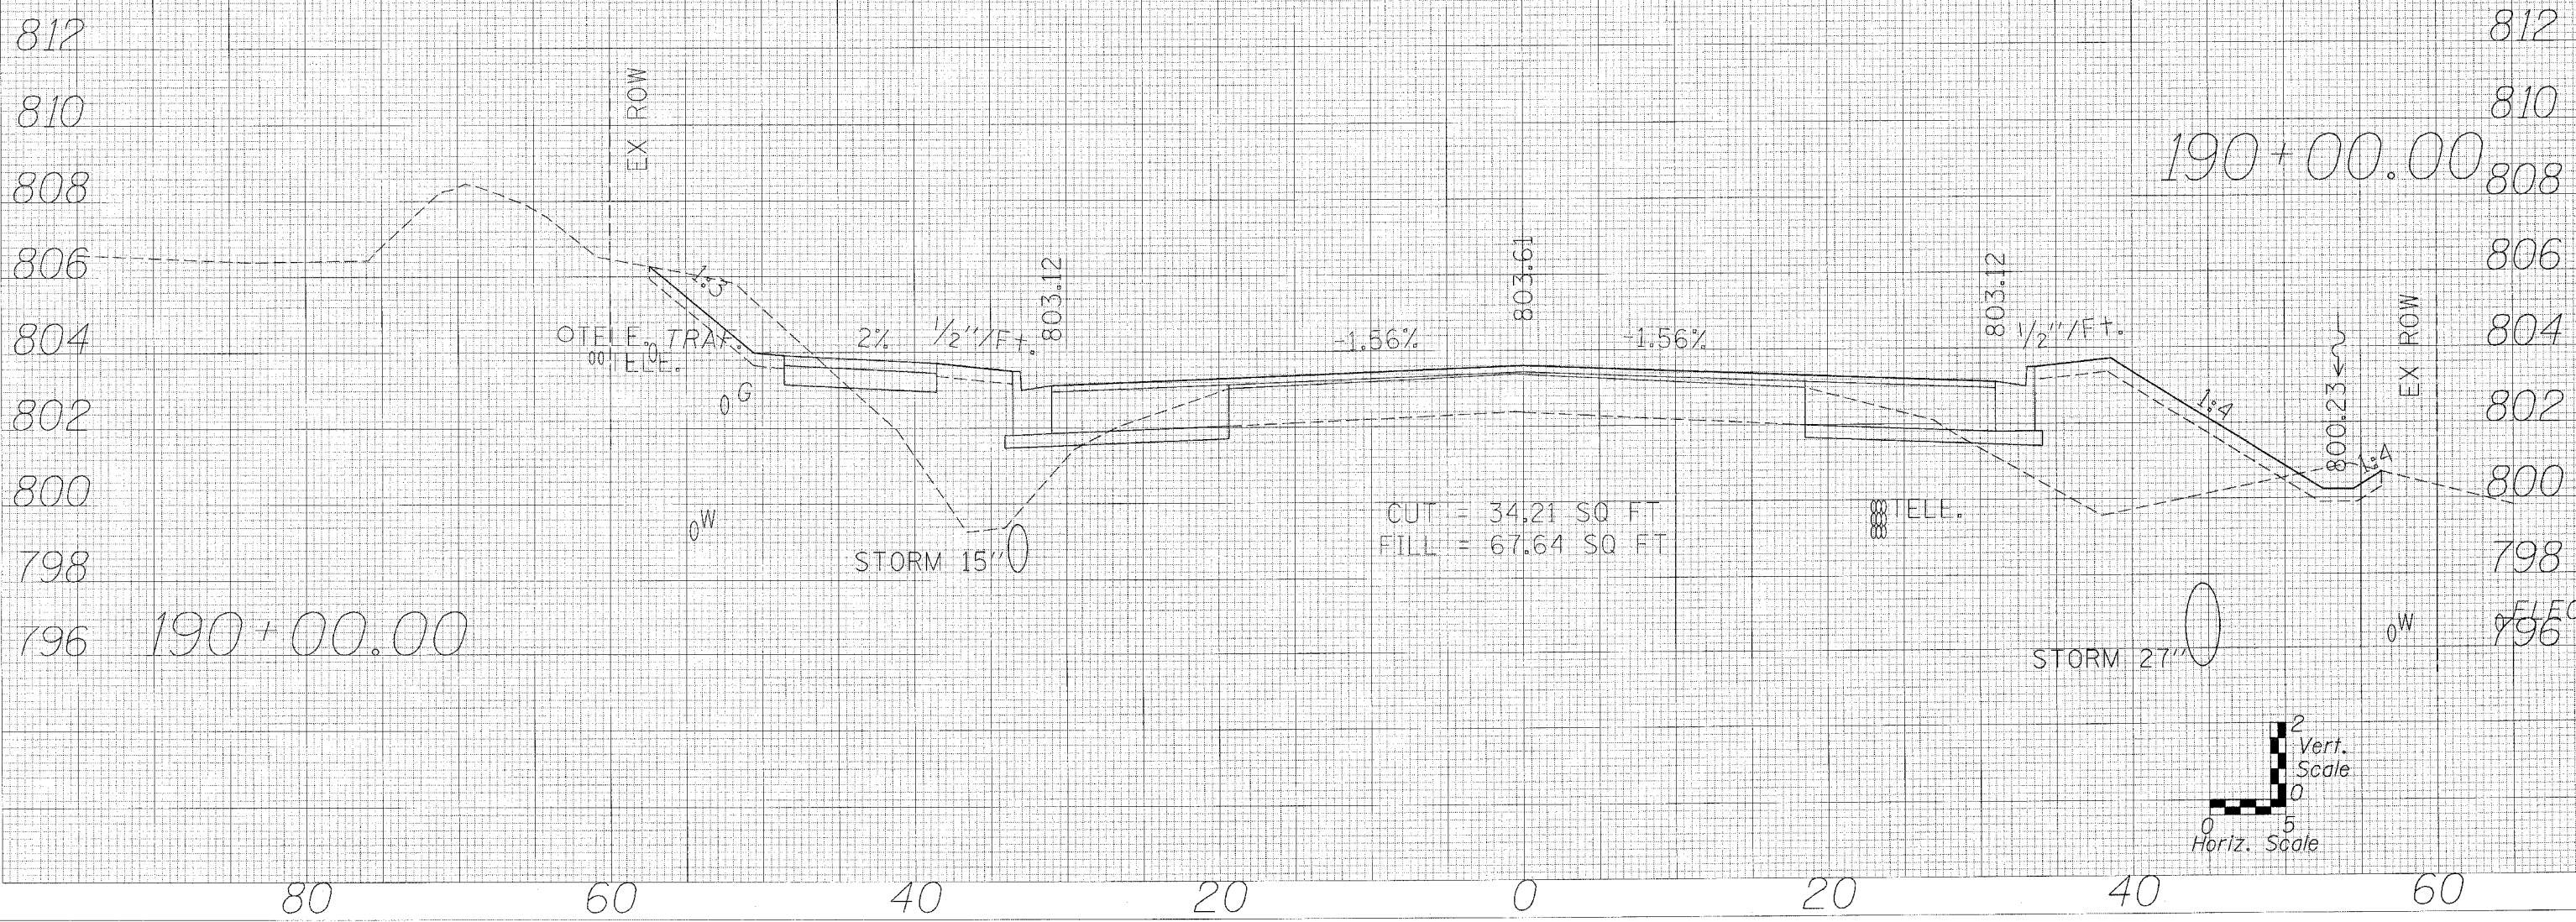

CUT = 34.21 SQ FT  
FILL = 67.64 SQ FT

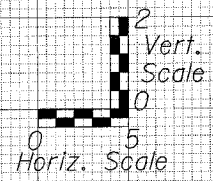

190+00.00

190+00.00