

80

60

40

20

0




20

40

60

DESIGNED CHECKED DATE BY	PAVLOPoulos ASSOCIATES, INC. 156.715 February 2004	F.A.U. R.T.E. 6584	SECTION 105R-1	COUNTY PEORIA	TOTAL SHEETS 115	SHEET NO. 93
STA. TO STA.		FED. ROAD DIST. NO. 4 ILLINOIS FED. AID PROJECT				

UNLESS ELEVATIONS ARE SHOWN ---
ALL UTILITY LOCATIONS SHOWN ON THE CROSS SECTIONS
ARE BASED ON THE APPROXIMATE DEPTH SUPPLIED BY
THE UTILITY COMPANY.

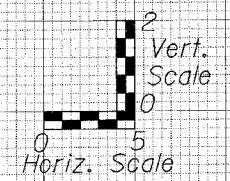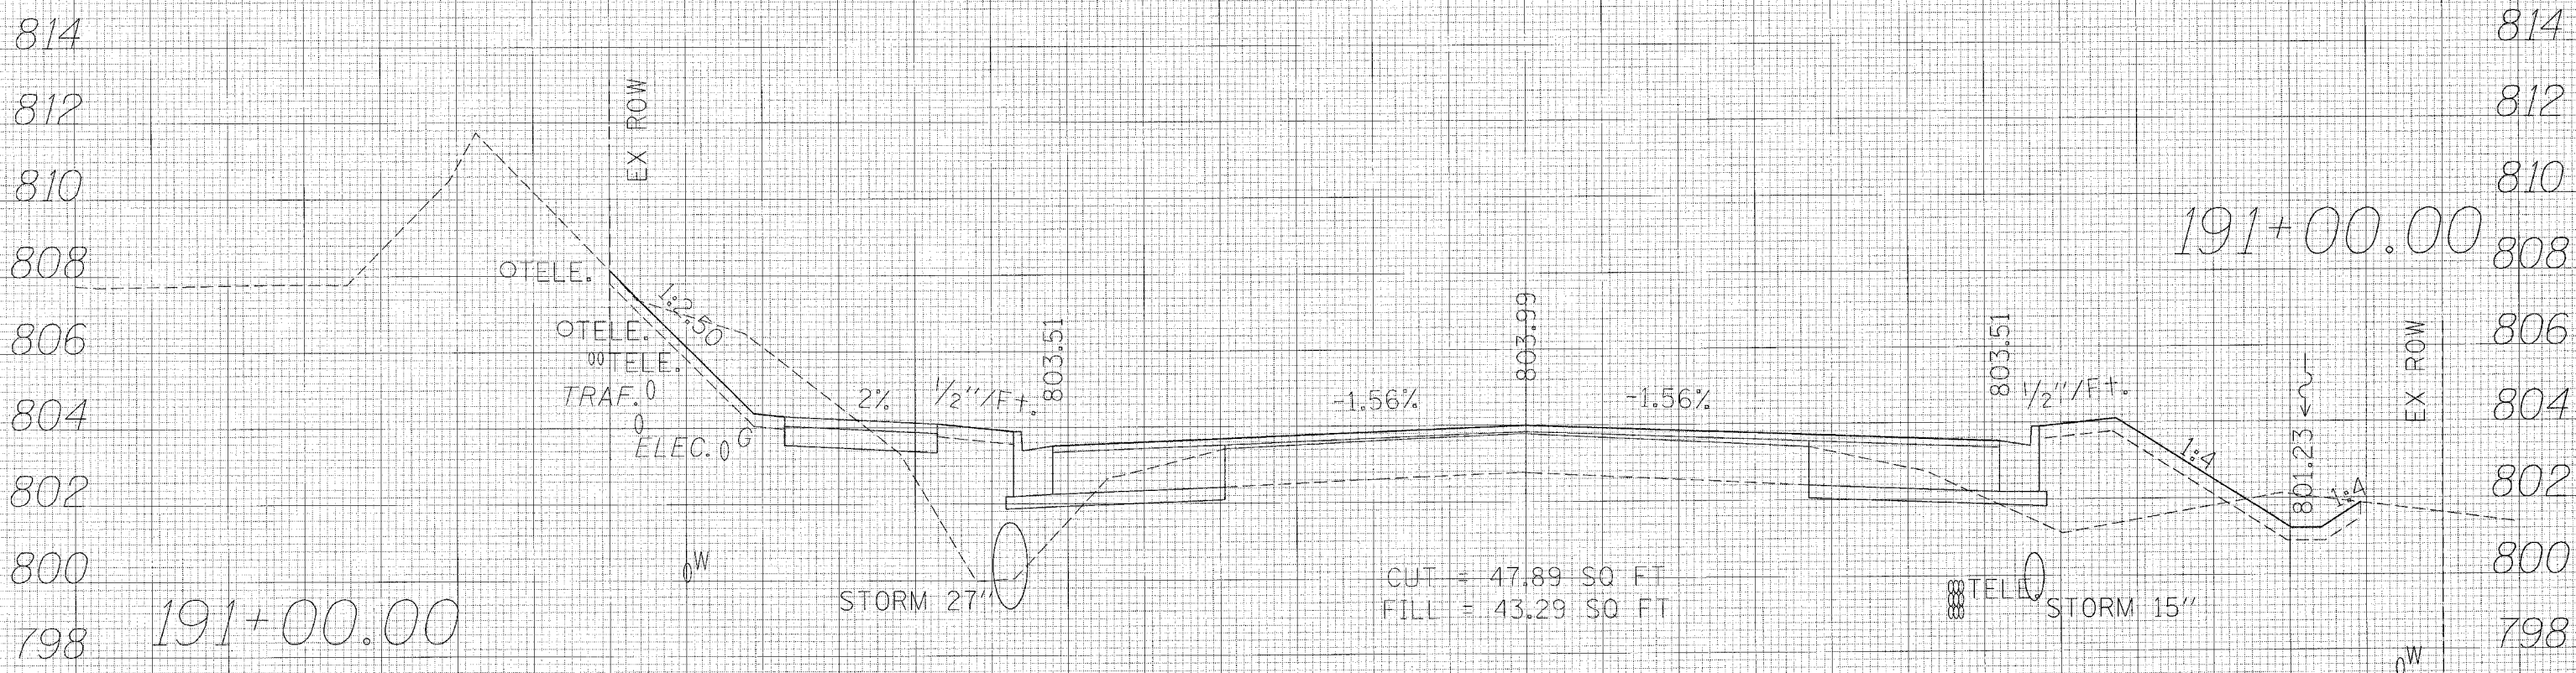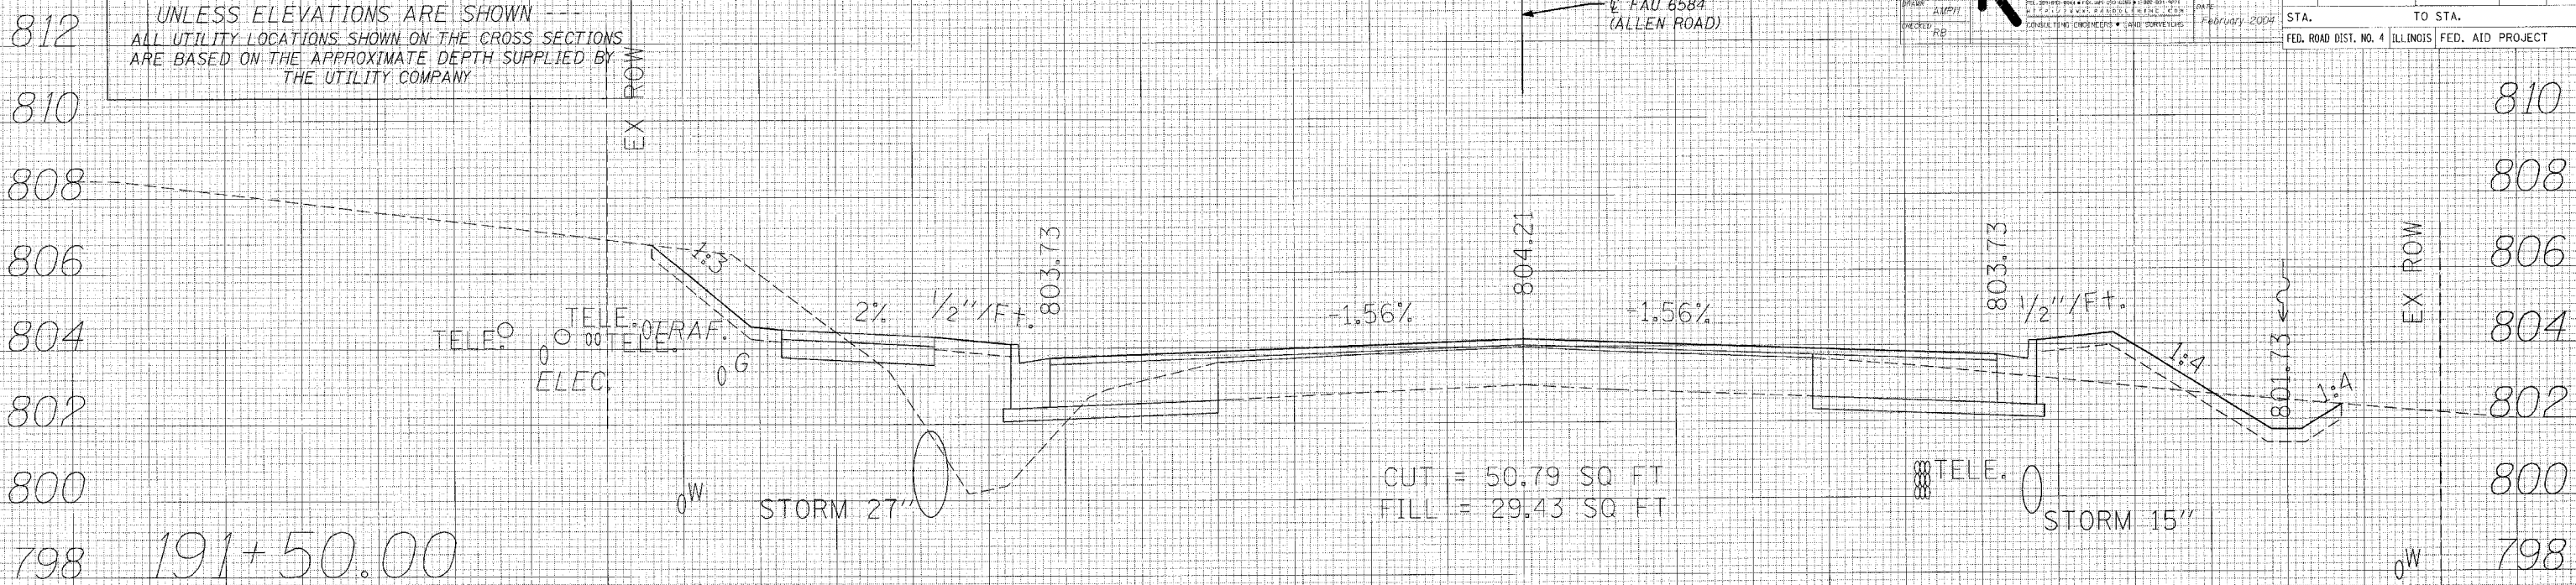

DATE	
BY	
DESIGNED	
CHECKED	
DATE	
BY	
DESIGNED	
CHECKED	

DATE	
BY	
DESIGNED	
CHECKED	
DATE	
BY	
DESIGNED	
CHECKED	