




60 40 20 0 20 40 60

UNLESS ELEVATIONS ARE SHOWN ---
ALL UTILITY LOCATIONS SHOWN ON THE CROSS SECTIONS
ARE BASED ON THE APPROXIMATE DEPTH SUPPLIED BY
THE UTILITY COMPANY

RANDOLPH & ASSOCIATES, INC.
 111 W. University Parkway, Peoria, IL 61614
 TEL: 309.696.8888 FAX: 309.696.8889
 WWW.RANDOLPH-ASSOCIATES.COM
 DATE: February 2009
 PROJECT: PEORIA
 SHEET NO.: 106

F.A.U. RTE.	SECTION	COUNTY	TOTAL SHEETS	SHEET NO.
6584	105R-1	PEORIA	115	106
STA.		TO STA.		
FED. ROAD DIST. NO. 4 ILLINOIS FED. AID PROJECT				

NORTH BOUND LANES
(ALLEN ROAD)

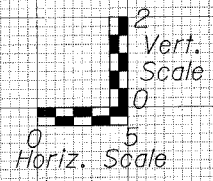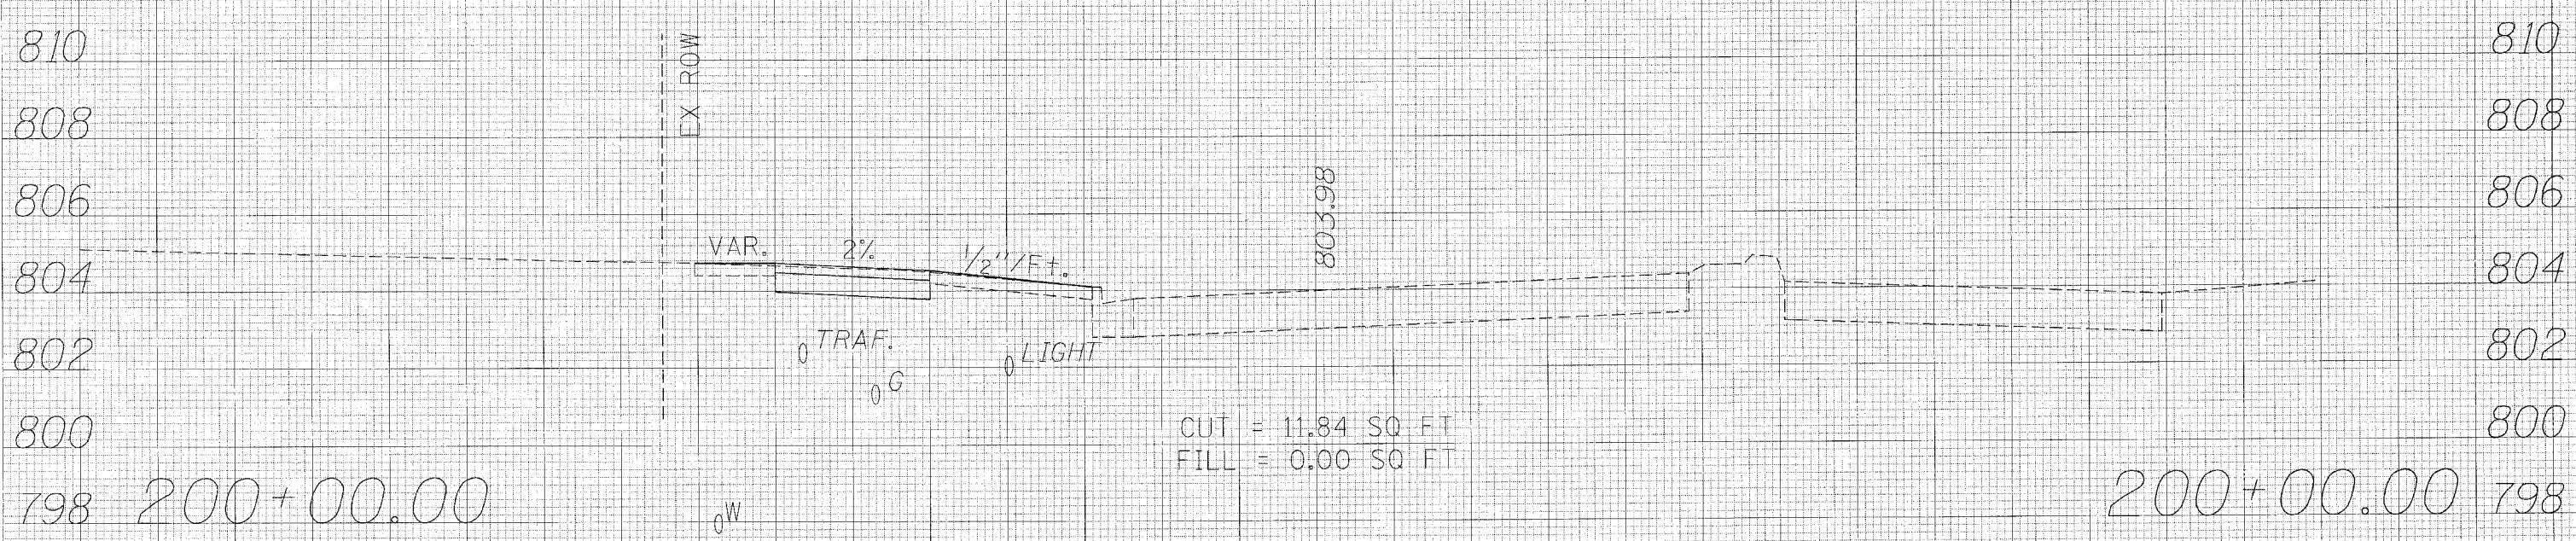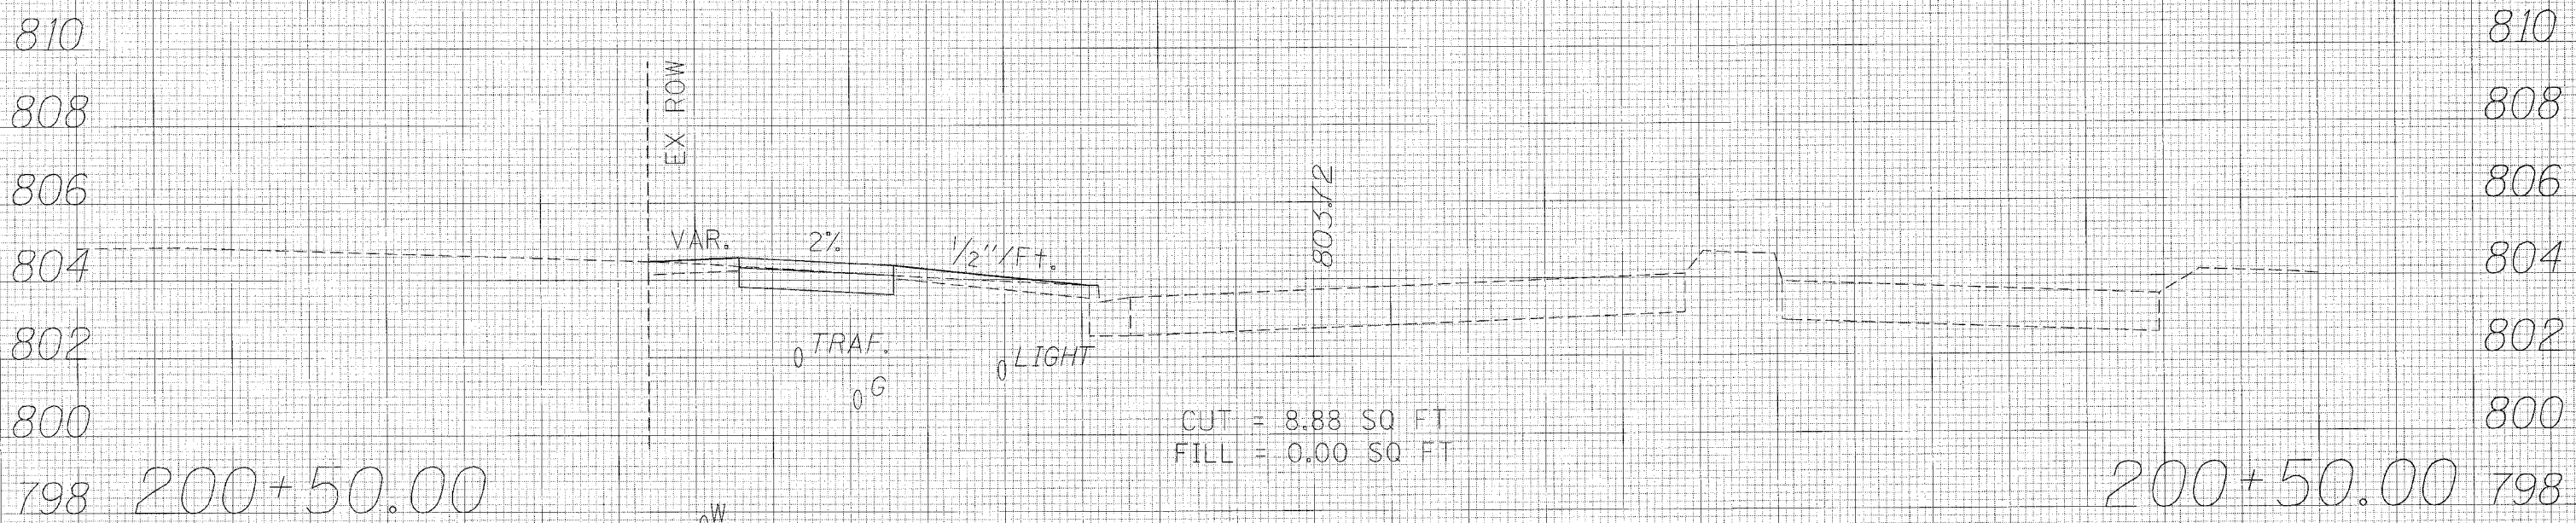

DATE: _____
 BY: _____
 SUPERVISOR: _____
 CHECKED: _____
 DATE: _____
 BY: _____
 SUPERVISOR: _____
 CHECKED: _____

DATE: _____
 BY: _____
 SUPERVISOR: _____
 CHECKED: _____
 DATE: _____
 BY: _____
 SUPERVISOR: _____
 CHECKED: _____

60 40 20 0 20 40 60