

60 40 20 0 20 40 60

UNLESS ELEVATIONS ARE SHOWN ---  
ALL UTILITY LOCATIONS SHOWN ON THE CROSS SECTIONS  
ARE BASED ON THE APPROXIMATE DEPTH SUPPLIED BY  
THE UTILITY COMPANY



← NORTH BOUND LANES  
(ALLEN ROAD)

R  
 RANBOLD PH & ASSOCIATES, INC.  
 136 JIS  
 FEBRUARY 2004  
 ENGINEER  
 CHECKED  
 DRAWN  
 DESIGNED  
 SURVEYED  
 DATE  
 FILE NUMBER

F.A.U. RTE.	SECTION	COUNTY	TOTAL SHEETS	SHEET NO.
6584	105R-1	PEORIA	115	107
STA.		TO STA.		
FED. ROAD DIST. NO. 4 ILLINOIS FED. AID PROJECT				

DATE	
BY	
DESIGNED	
CHECKED	
DRAWN	
REVISIONS	
NO.	

DATE	
BY	
DESIGNED	
CHECKED	
DRAWN	
REVISIONS	
NO.	

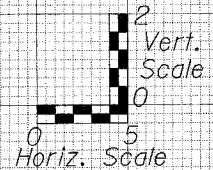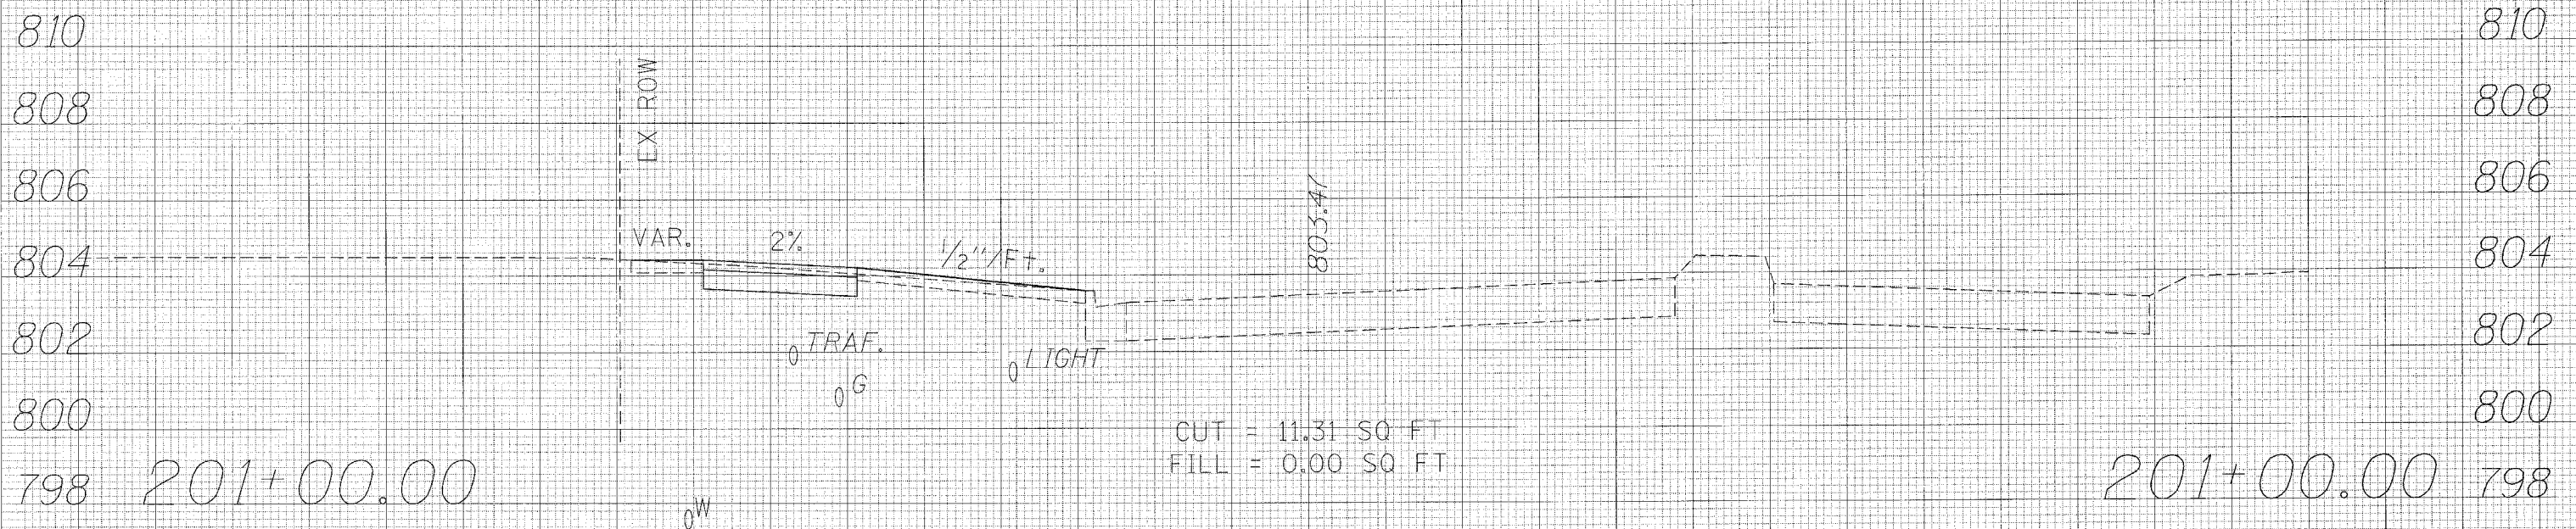

60 40 20 0 20 40 60