

60 40 20 0 20 40 60


UNLESS ELEVATIONS ARE SHOWN ---
ALL UTILITY LOCATIONS SHOWN ON THE CROSS SECTIONS
ARE BASED ON THE APPROXIMATE DEPTH SUPPLIED BY
THE UTILITY COMPANY

DESIGNED BY: R
 CHECKED BY: R
 DATE: February 2009
 RIMOLDI & ASSOCIATES, INC.
 1306 215
 CONSULTING ENGINEERS & LAND SURVEYORS

F.A.U. RTE.	SECTION	COUNTY	TOTAL SHEETS	SHEET NO.
6584	105R-1	PEORIA	115	112
STA.		TO STA.		
FED. ROAD DIST. NO. 4 ILLINOIS FED. AID PROJECT				

NORTH BOUND LANES (ALLEN ROAD)

DATE	BY	FINAL SURVEY	REVISIONS

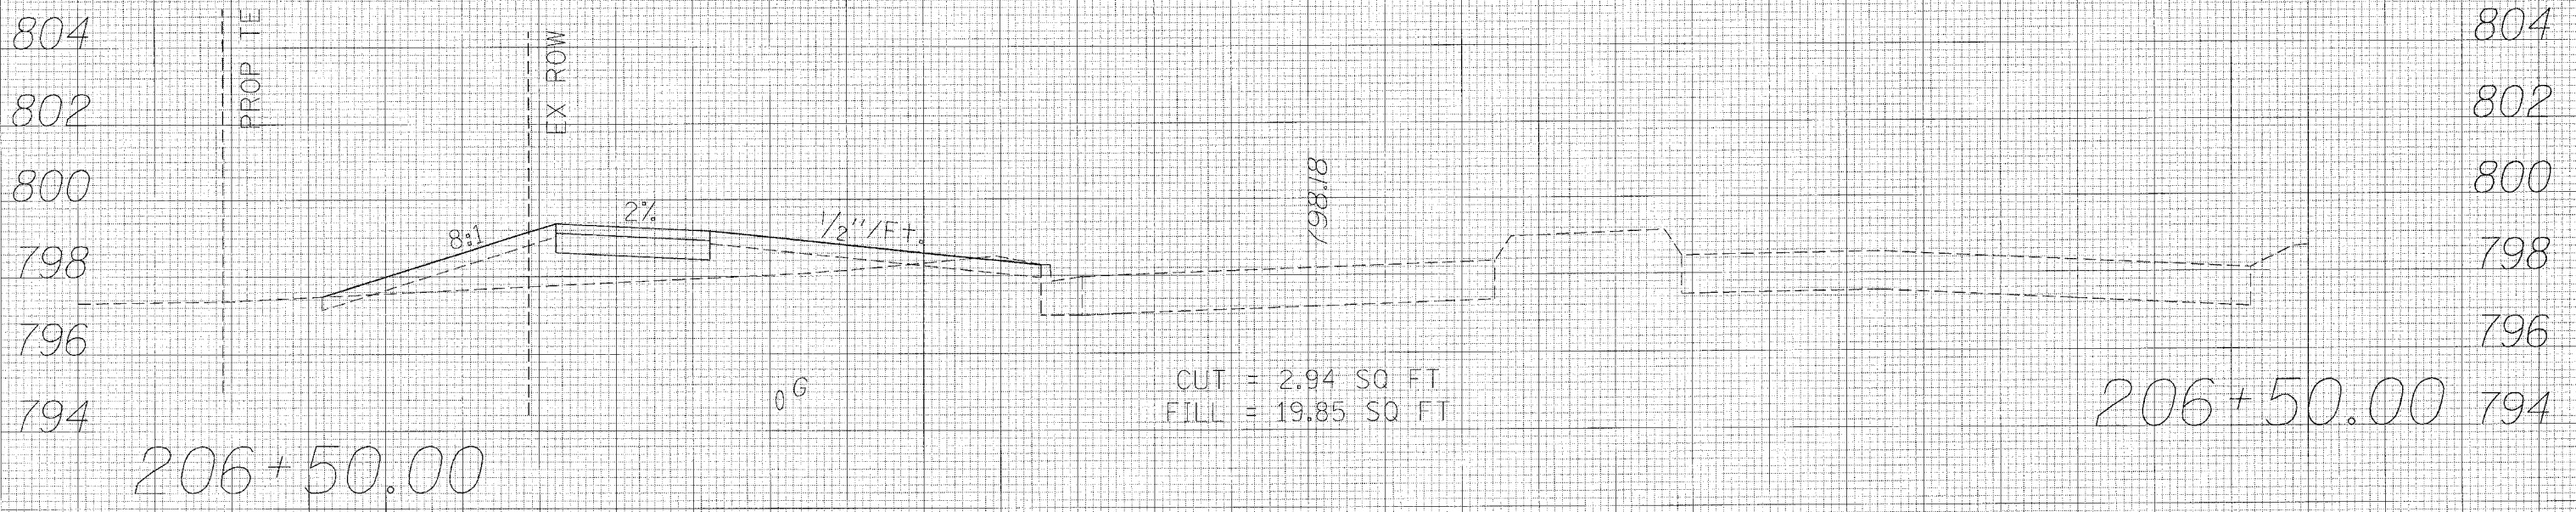

DATE	BY	ORIGINAL SURVEY	REVISIONS

