

60 40 20 0 20 40 60



UNLESS ELEVATIONS ARE SHOWN
ALL UTILITY LOCATIONS SHOWN ON THE CROSS SECTIONS
ARE BASED ON THE APPROXIMATE DEPTH SUPPLIED BY
THE UTILITY COMPANY

RANDOLPH & ASSOCIATES, INC.
 111 S. PULASKI AVENUE, SUITE 100
 PEORIA, ILLINOIS 61602
 TEL: 309.671.1111 FAX: 309.671.1112
 WWW.RANDOLPH-ASSOCIATES.COM
 DATE: February 2004
 DRAWN: AUPH
 CHECKED: RB

F.A.U. RTE.	SECTION	COUNTY	TOTAL SHEETS	SHEET NO.
6584	105R-1	PEORIA	115	114
STA.		TO STA.		
FED. ROAD DIST. NO. 4 ILLINOIS FED. AID PROJECT				

DATE	
BY	
NO.	
FINAL SURVEY PLOTTED TEMPLATE AREAS CHECKED	

DATE	
BY	
NO.	
ORIGINAL SURVEY PLOTTED TEMPLATE AREAS CHECKED	

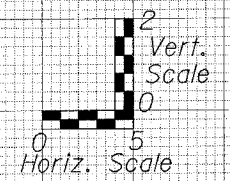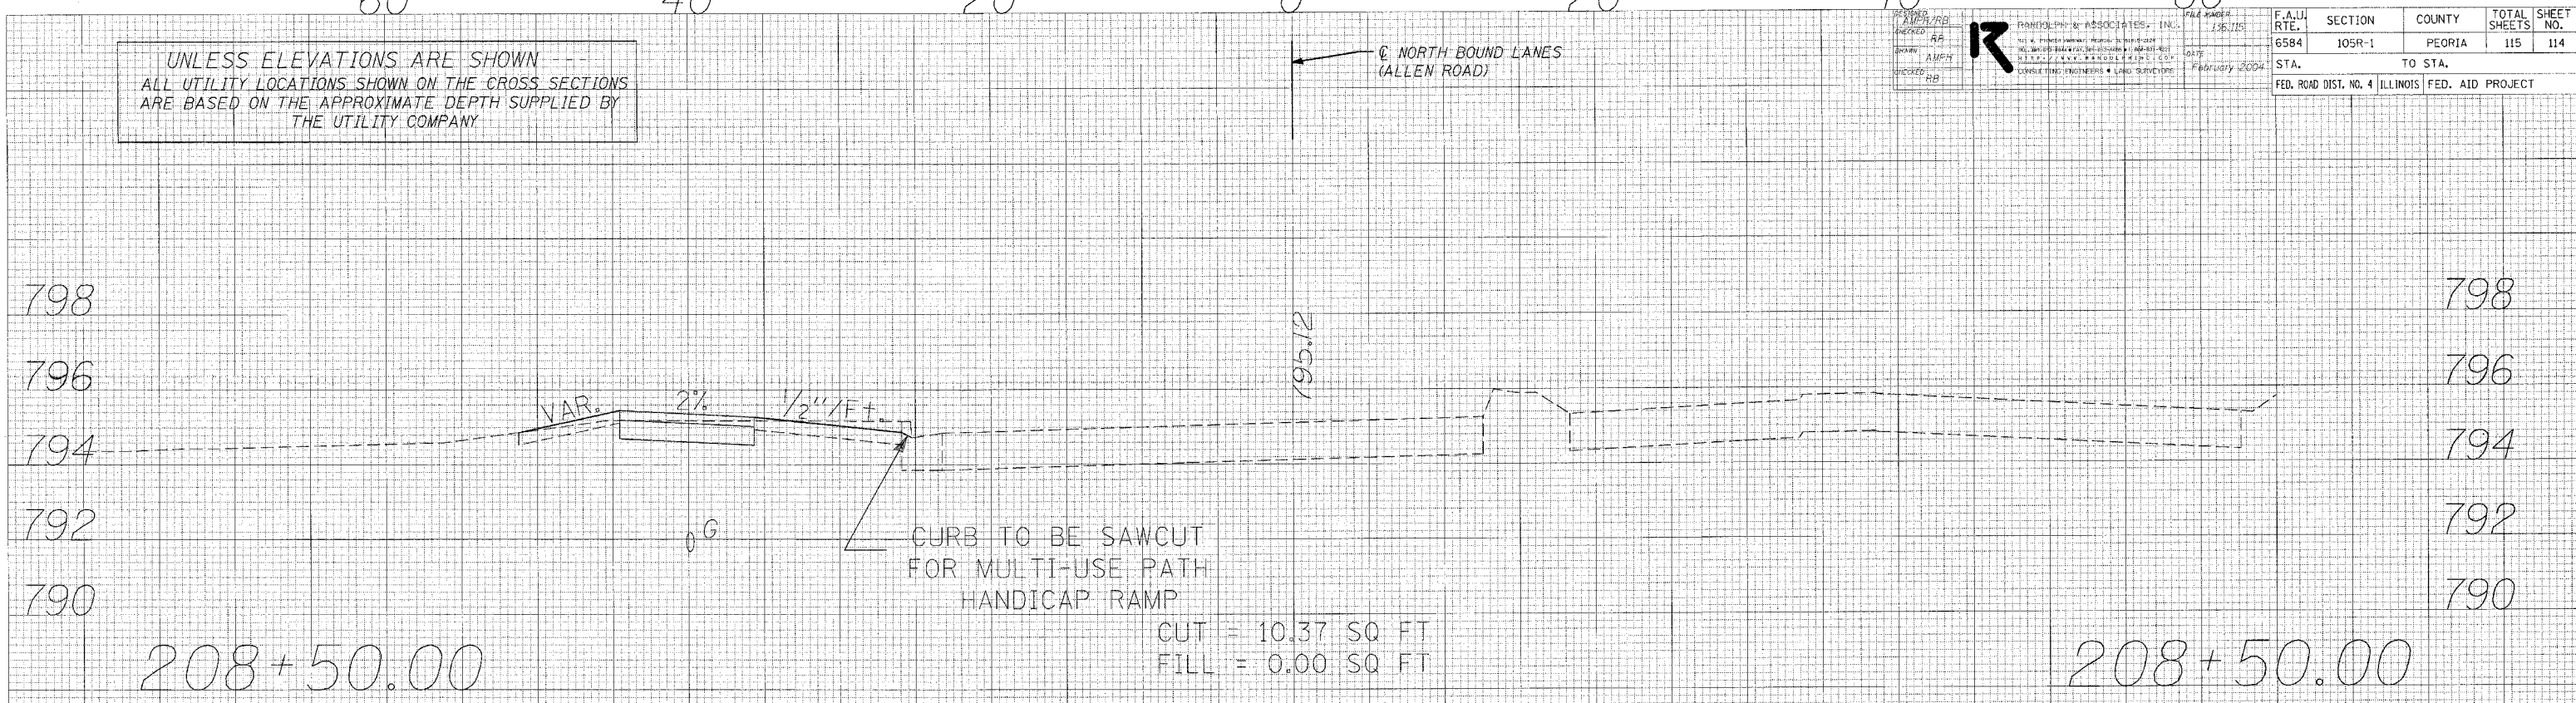

60 40 20 0 20 40 60