



F. A. RTE.	SECTION	COUNTY	TOTAL SHEETS	SHEET NO
693	15 RS-2, 118 RS-4	TAZEWELL	28	20

CONTRACT NO. 68375

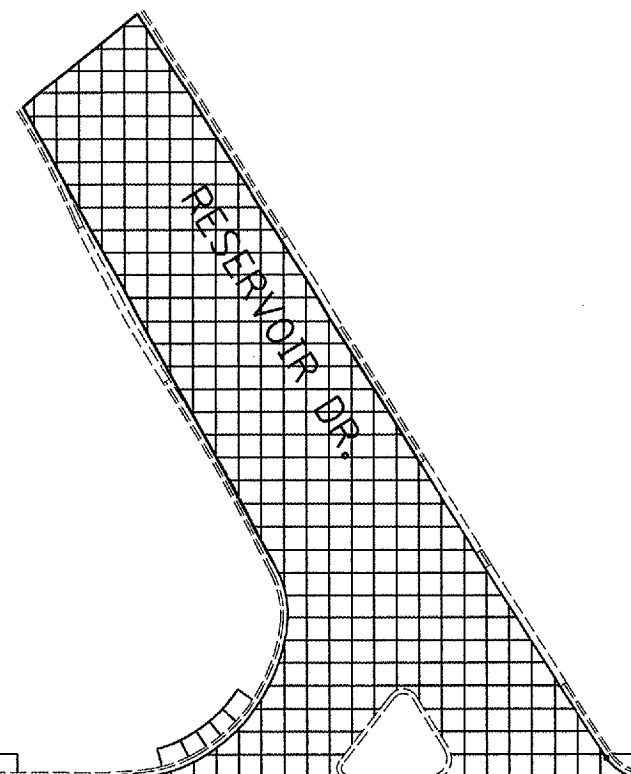


PAVEMENT MARKING LEGEND

- ① 4" SKIP-DASH (YELLOW)
- ② 4" SOLID (YELLOW)
- ③ 12" DIAGONAL (YELLOW)
- ④ 4" DOUBLE YELLOW (NARROW)
- ⑤ 4" DOUBLE YELLOW (WIDE)
- ⑥ LETTERS & SYMBOLS
- ⑦ 6" SKIP-DASH (WHITE)
- ⑧ 8" SOLID (WHITE)
- ⑨ 12" DIAGONAL (WHITE)
- ⑩ 6" CROSS WALK (WHITE)
- ⑪ 24" STOP BAR (WHITE)
- ⑫ 4" SOLID (WHITE)

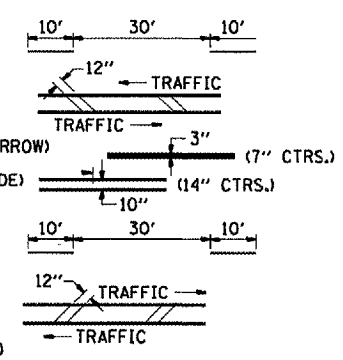

SYMBOLS	
	TWO-WAY YELLOW RPM
	ONE-WAY YELLOW RPM
	ONE-WAY WHITE RPM
	TWO-WAY WHITE-RED RPM

MATCHLINE STA. 87+50

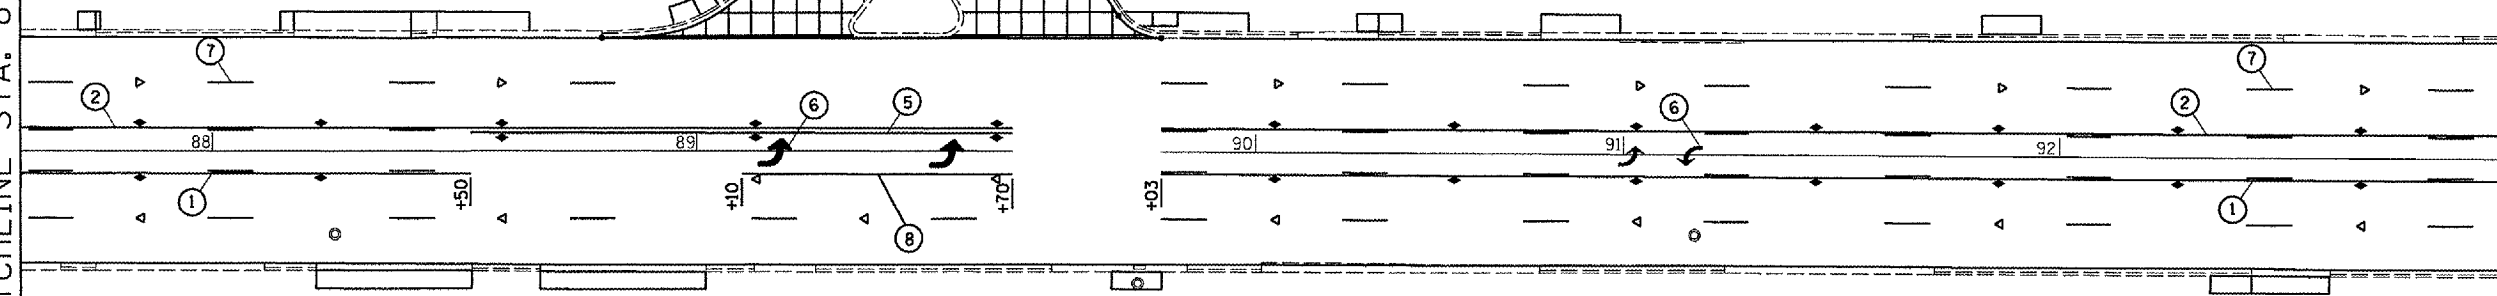

MATCHLINE STA. 93+00

NO IMPROVEMENT

ILLINOIS DEPARTMENT OF TRANSPORTATION
 PROPOSED PAVEMENT MARKING
 DETAIL
 NOT TO SCALE DATE 9/1/2005