


| | | | | |
|-----------------------|---------|----------|------------------|-----------|
| ROUTE NO. | SECTION | COUNTY | TOTAL SHEETS | SHEET NO. |
| VAR | * | VAR | 34 | 28 |
| FED. ROAD DIST. NO. 4 | | ILLINOIS | FED. AID PROJECT | |

* (119B-3)I

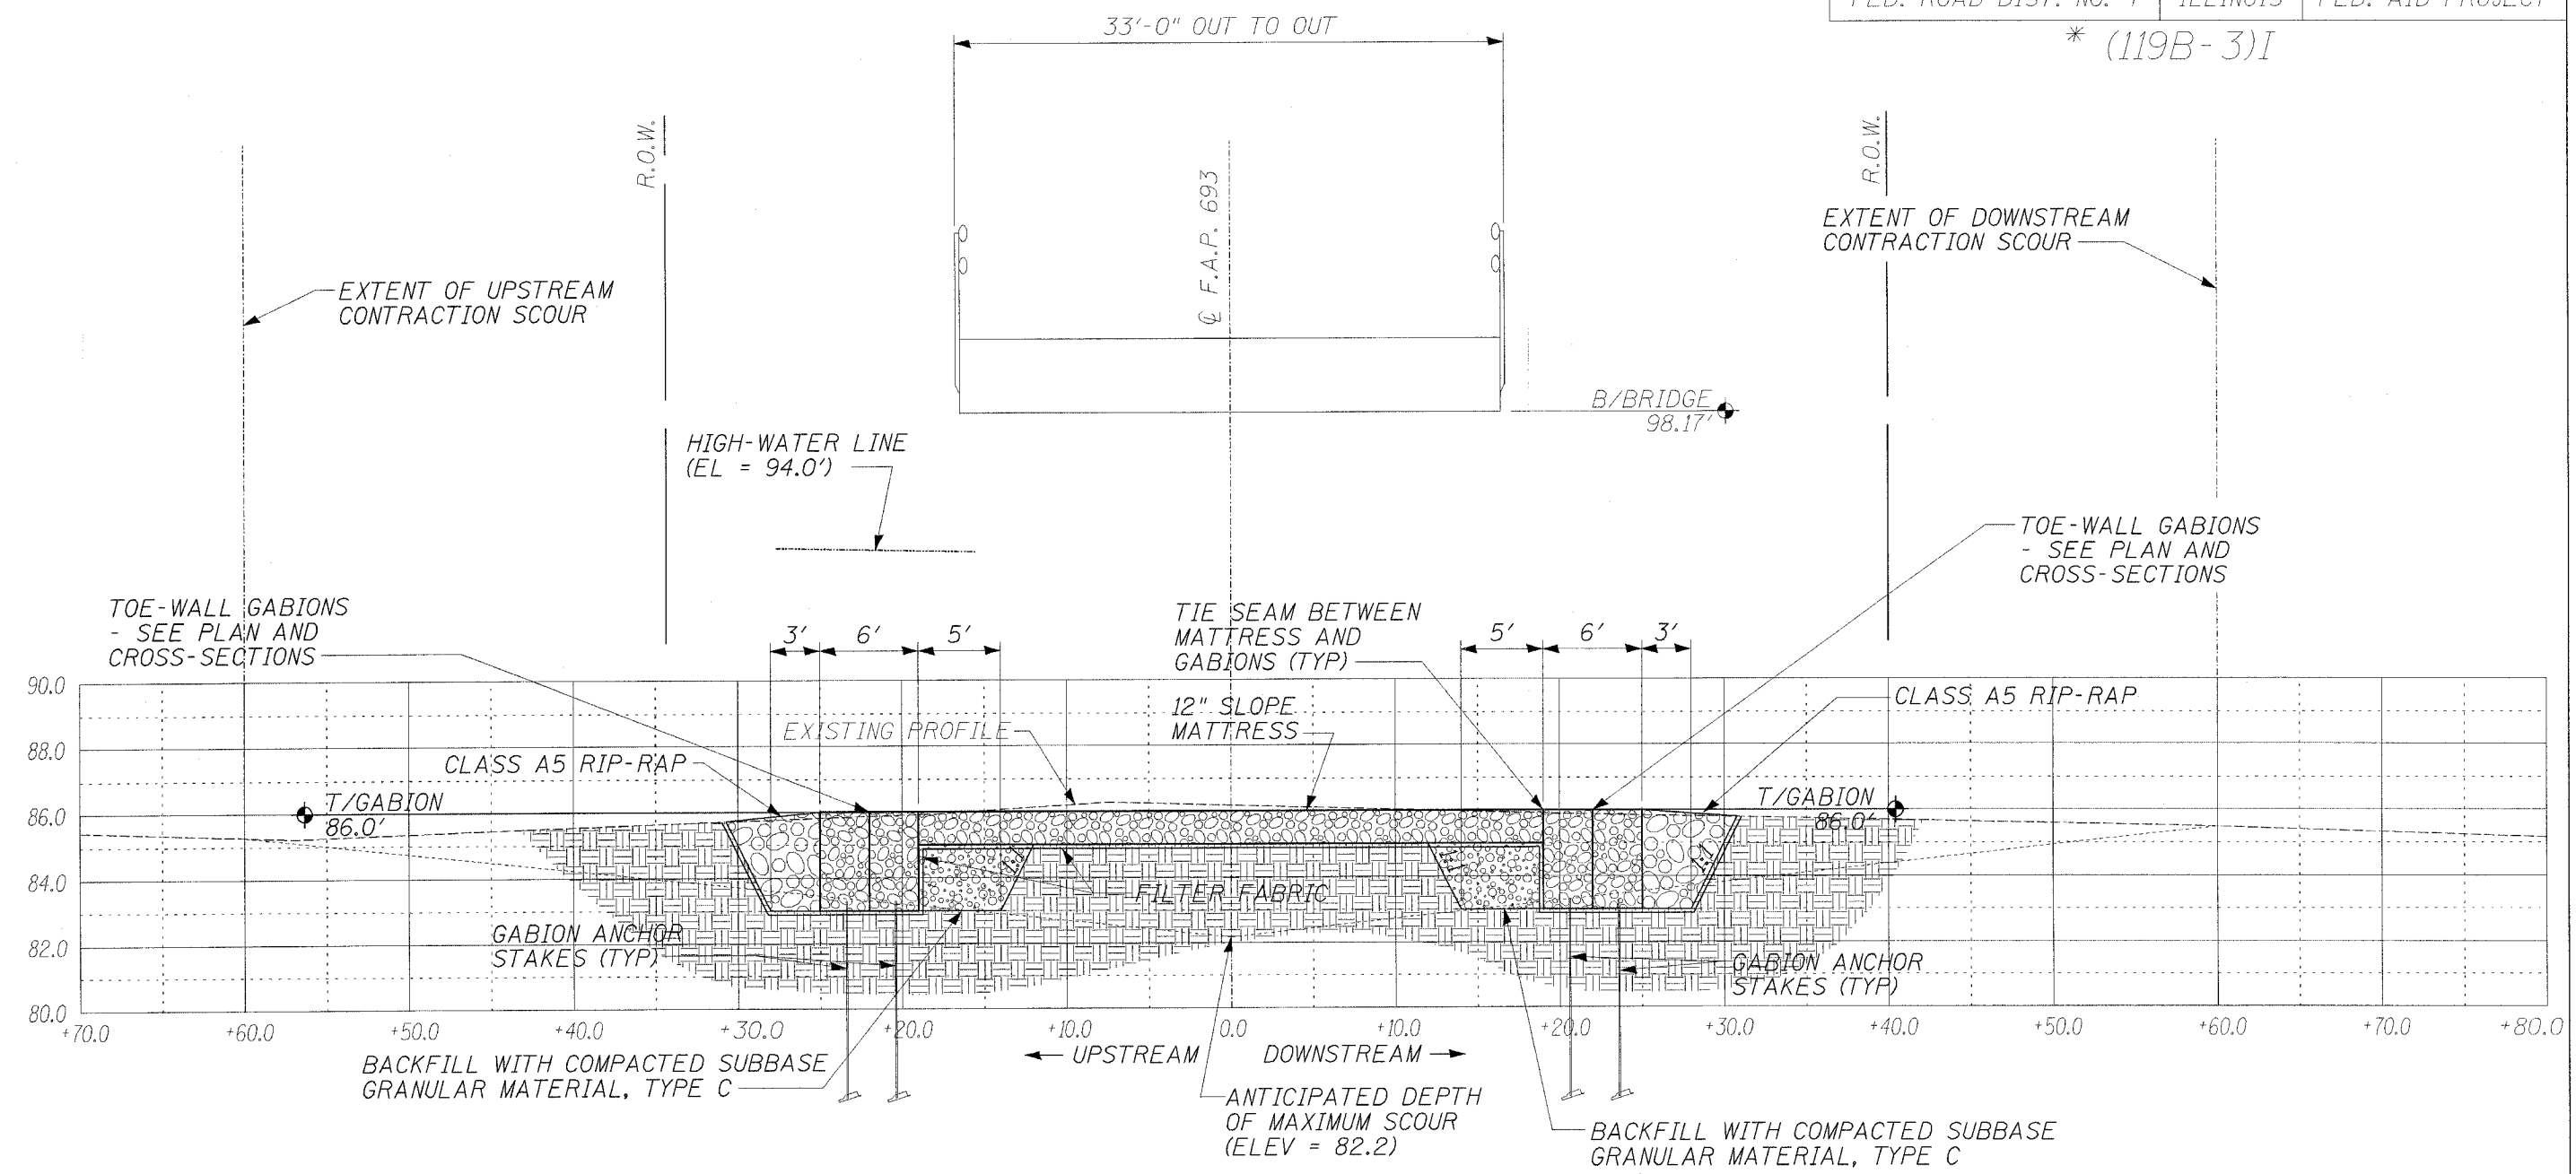

CALCULATED OPENING: 60 FT
 MAXIMUM SCOUR CALCULATION:
 CONTRACTION SCOUR = 4 FT

ILLINOIS DEPARTMENT OF TRANSPORTATION
 SITE PROFILE
 S.N. 090-0061
 F.A.P. 693 (IL 9)
 OVER PRAIRIE CREEK
 TAZEWELL COUNTY
 SHEET 5 OF 8
 SCALE: VERT. 1" = 5' HORIZ. 1" = 10'

